


1/6

1/6


1/6

1/6

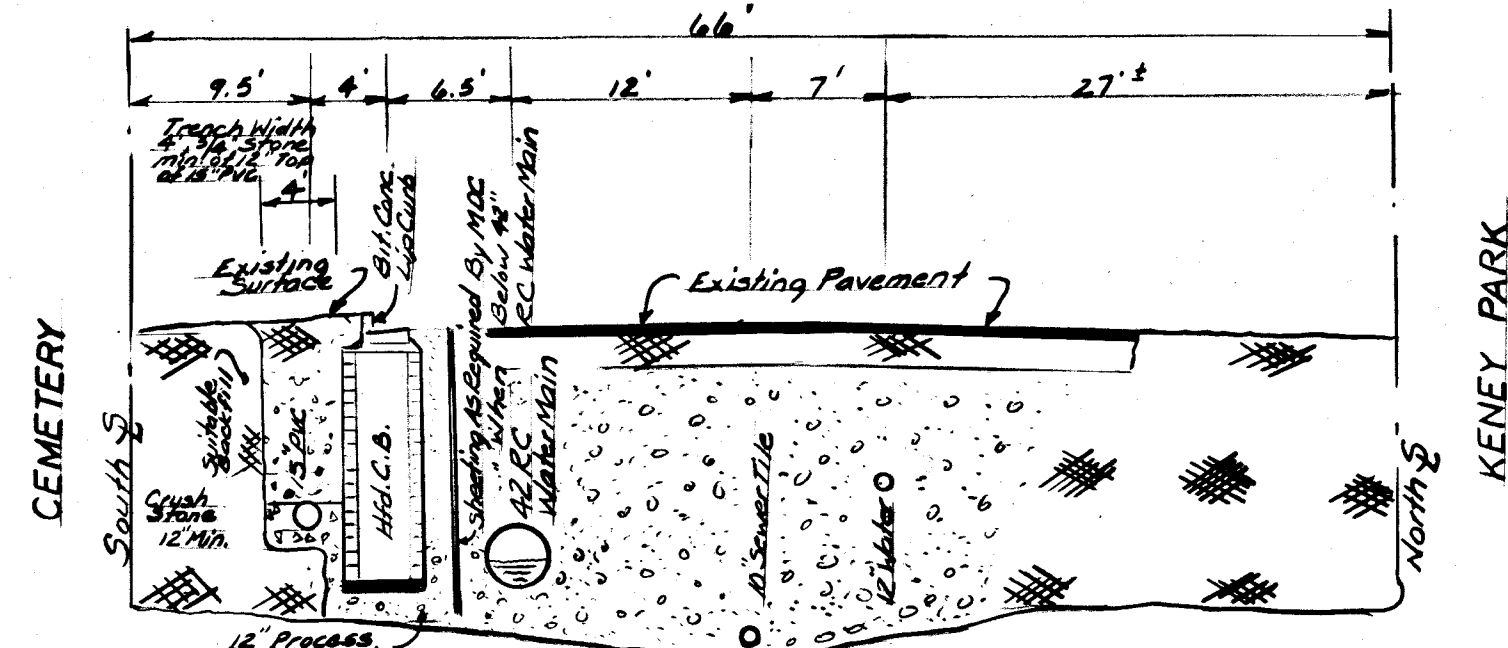

SECTION
A-A
SCALE HORIZ. 1"=10'
VERT. 1"=5'

KENEY PARK

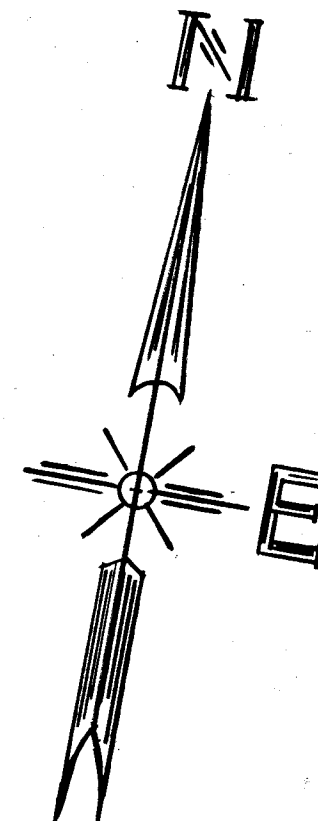

STANDARD NOTES

SEWER TO BE CONSTRUCTED UNDER A DEVELOPER'S PERMIT-AGREEMENT BETWEEN THE CITY OF HARTFORD AND THE METROPOLITAN DISTRICT, AND SHALL BE BUILT BY A LICENSED DRAIN LAYER UNDER PERMIT BY AND UNDER SUPERVISION OF THE DEPUTY CHIEF OF ENGINEERING AND PLANNING.

SUBSOIL AND SURFACE DRAINAGE TO BE CONNECTED TO NEAREST STORM DRAIN OR WATERCOURSE, AS APPROVED BY APPROPRIATE AUTHORITY.

ROADS TO BE FILLED TO AT LEAST 3' ABOVE TOP OF PIPE OR TO ESTABLISHED GRADE BEFORE INSTALLATION OF STORM DRAIN.

ANY CONFLICT BETWEEN THE EXISTING SANITARY SEWER, EXISTING UTILITIES AND PROPOSED DRAINS WILL BE RESOLVED AT THE EXPENSE OF THE DEVELOPER.

INSTALL ALL LATERALS AT NOT LESS THAN 1.0% GRADE. LATERALS TO THE STREET LINE SHALL BE BUILT BY THE DEVELOPER IN CONJUNCTION WITH THE MAIN DRAIN CONSTRUCTION. CONNECTION FROM LATERAL AT STREET LINE TO HOUSE SHALL BE CONSTRUCTED UNDER INDIVIDUAL HOUSE CONNECTION PERMIT FOR EACH HOUSE CONNECTION.

BACKFILL IN TRENCHES IN TRAVELED WAY, UNDER AREAS TO BE PAVED, OR UNDER WALKS, SHALL BE BANK RUN GRAVEL, SAND, OR ACCEPTABLE NATURAL SOIL SATISFACTORY TO THE CITY OF HARTFORD.

SEE MANY AND PERMANENT PAYMENT REPAIRS SHALL BE MADE IN ACCORDANCE WITH DISTRICT AND CITY AND/OR STATE SPECIFICATIONS.

ELEVATIONS ON METROPOLITAN DISTRICT DATUM.

PIPE DESIGNATIONS:


C-76 ASTM C-76 Reinforced Concrete Pipe Class IV
D-2680 ASTM D-2680 ABS Composite Pipe (8" thru 15")
D-3033 SDR-35 ASTM D-3033 Type FSP Poly(vinylchloride) (PVC) Sewer Pipe & Fittings, Designation SDR-35
D-3034 SDR-35 ASTM D-3034 Type FSP Poly(vinylchloride) (PVC) Sewer Pipe & Fittings, Designation SDR-35

PROPOSED STORM DRAIN
IN PORTIONS OF
BARBOUR ST.-TOWER AVE.
HARTFORD, CONN.

DAYBOOK NO. 010693

DRAWN RRM DATE JAN. 1980
RECOMMENDED APPROVED
James E. Boring ASST. DIR. - CITY ENGR. DATE 1/20/80
CHIEF OF ENG. SERV.

MDC CODE: TOWER AVENUE WEST OF BARBOUR STREET, HARTFORD

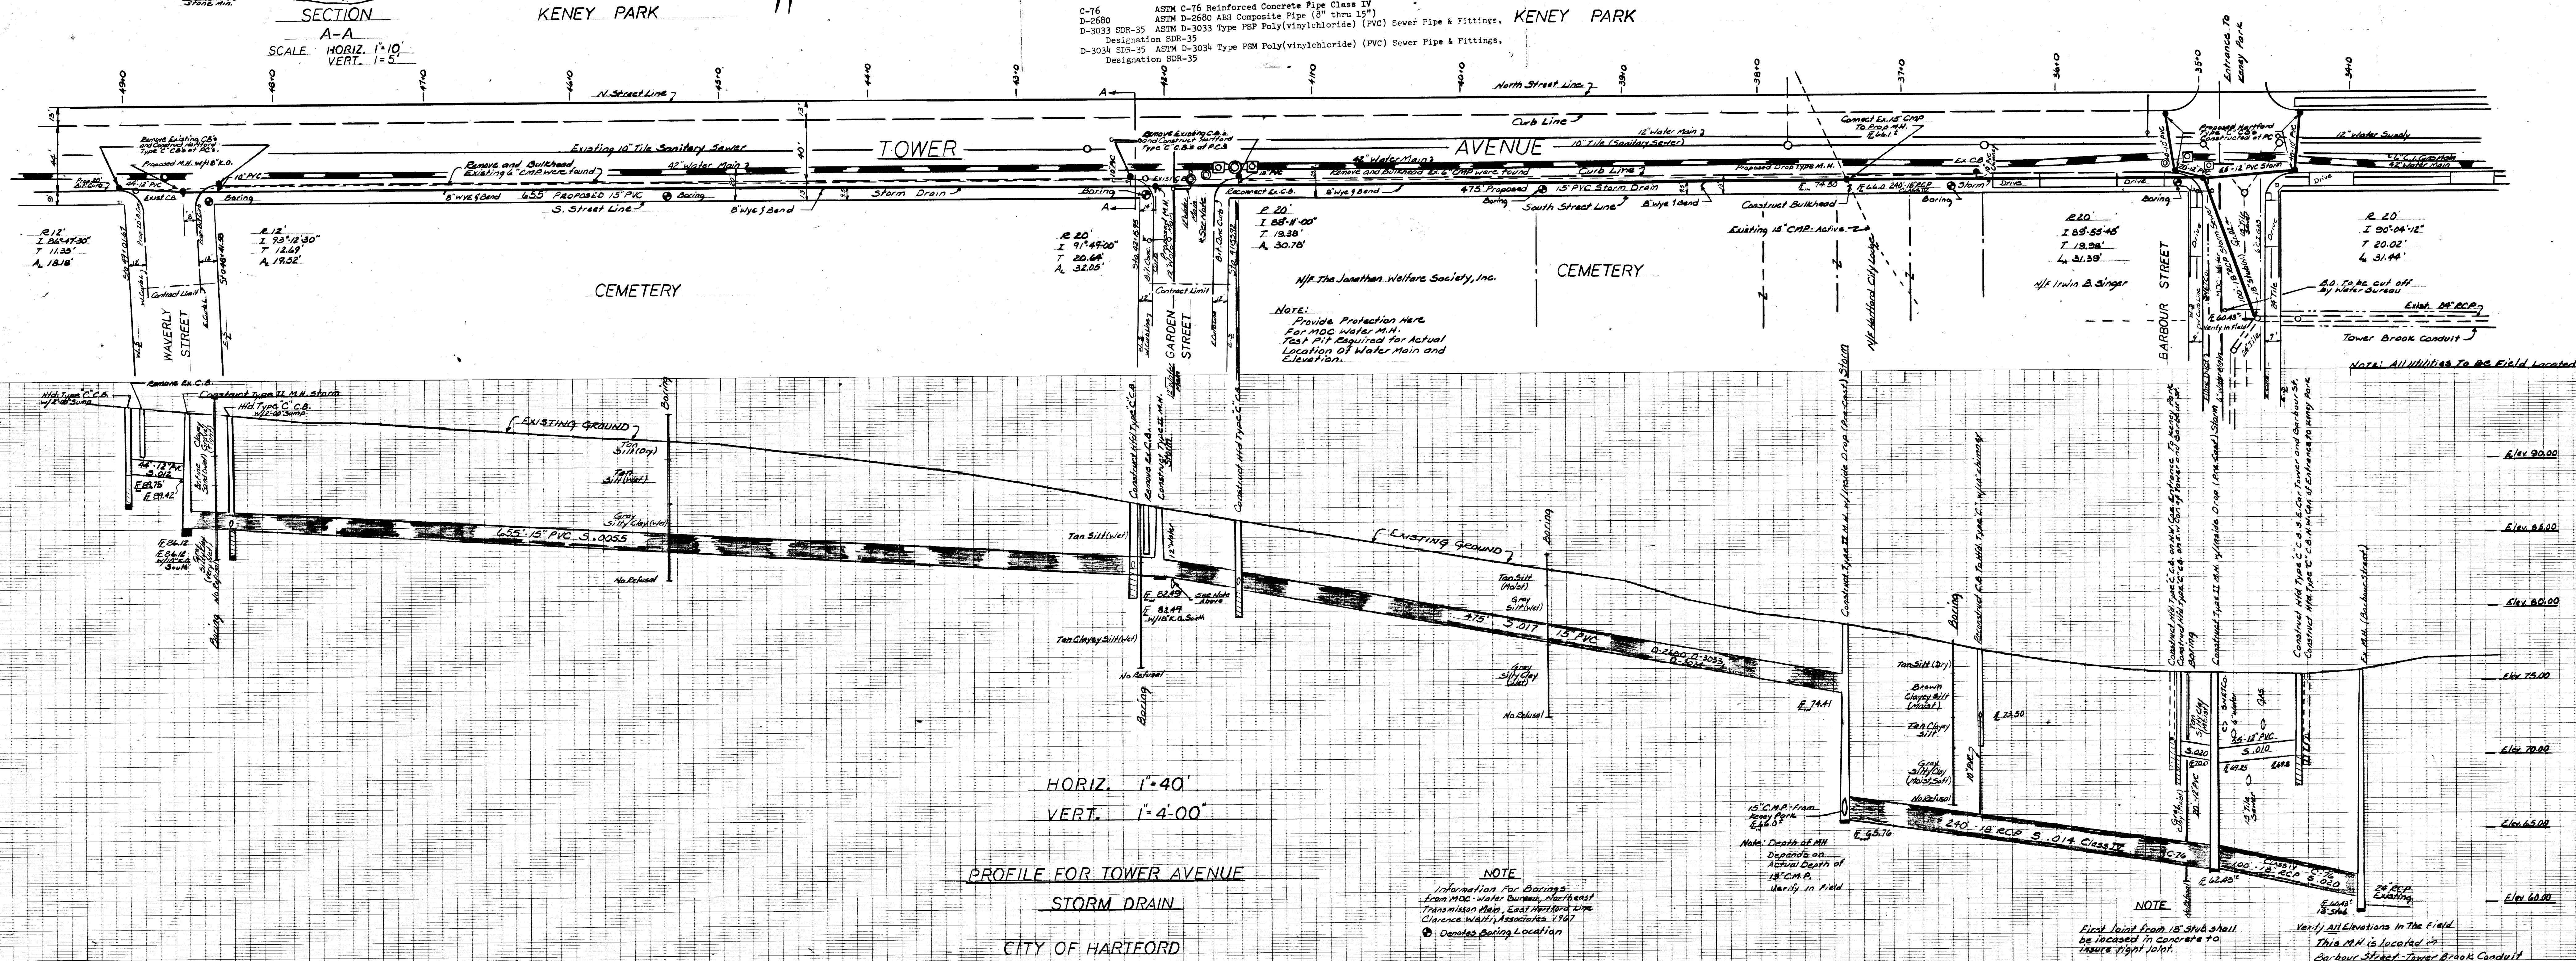

HORIZ. 1"=40'
VERT. 1"=4'-00"

PROFILE FOR TOWER AVENUE
STORM DRAIN
CITY OF HARTFORD

NOTE
Information for Borings
from MDC Water Bureau, Northeast
Transmission Main, East Hartford Line
Closest Utility Associates, 1987.
• Denotes Boring Location

NOTE
First Joint from 15' Stub shall
be incased in concrete to
insure tight joint.
Verify All Elevations in the Field
This M.H. is located in
Barbour Street-Tower Brook Conduit