


WARD ST PARK TERRACE
WARD ST DRAINING PROFILE

WARD ST DRAINING PROFILE

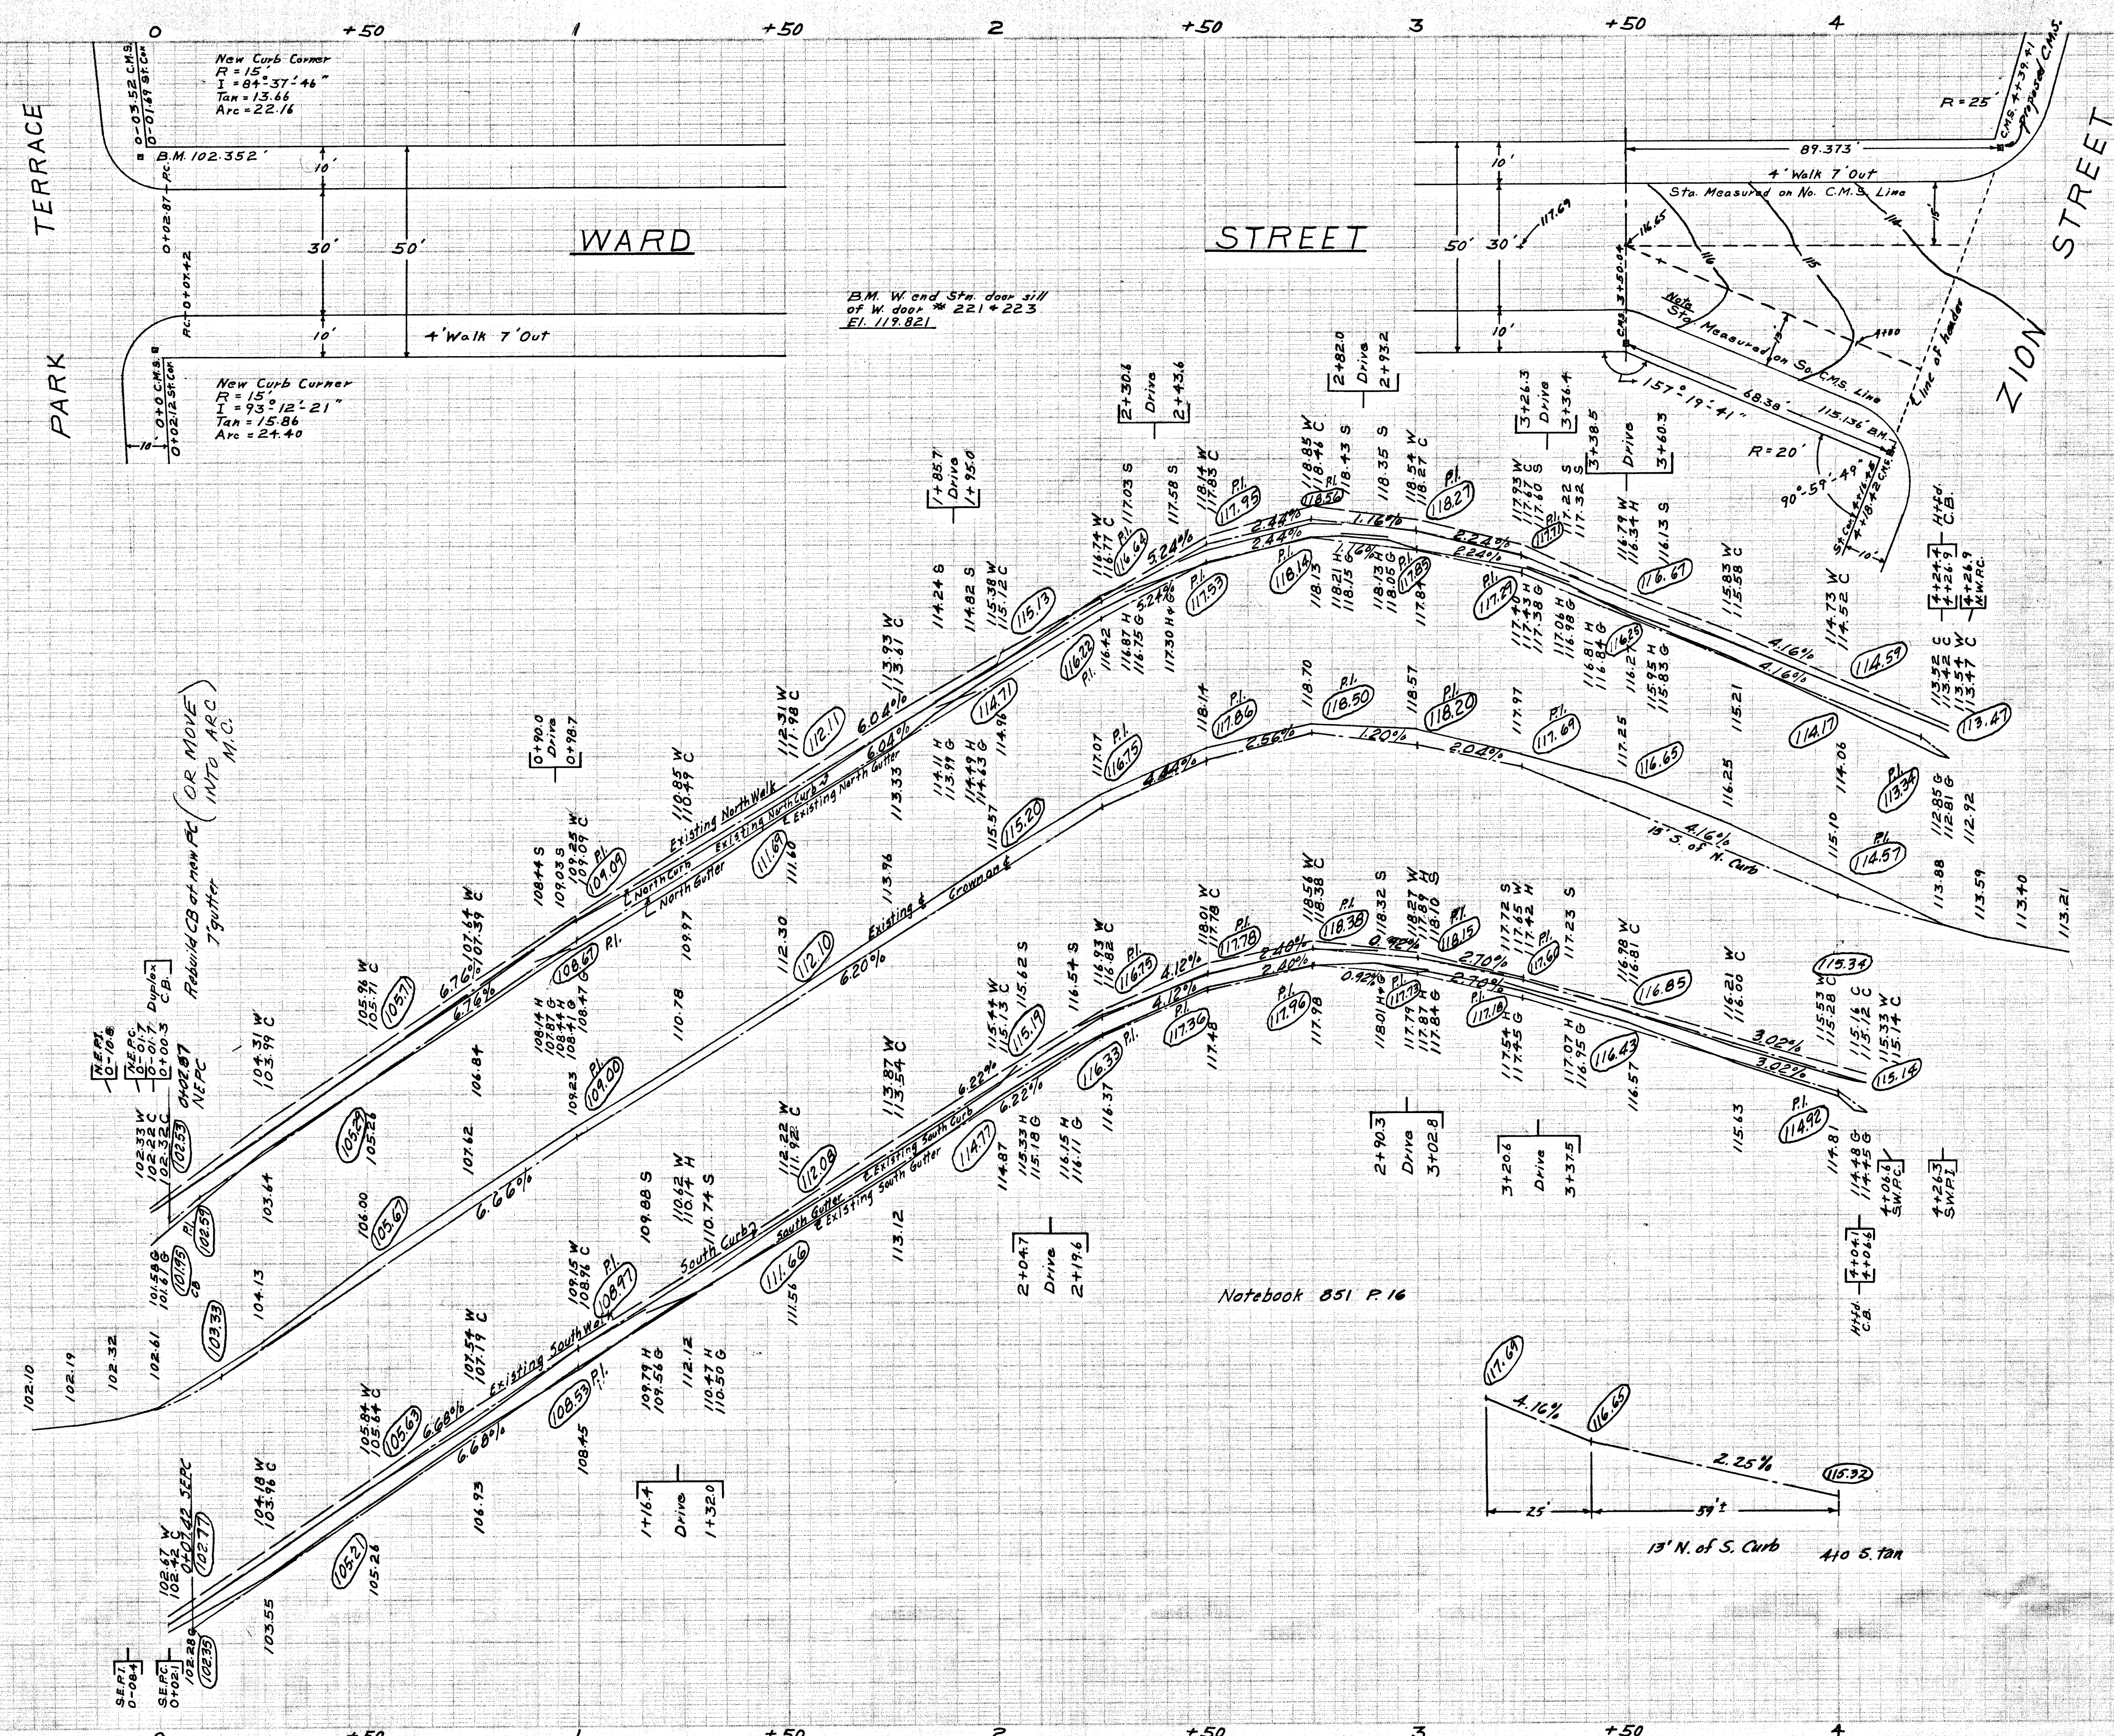

Notebook 851 P. 16