


BLAKE STREET

4' walk, 5½ out - Combined curb and gutter } Vol 6 p163
inner edge 7 ft out, 30" wide }

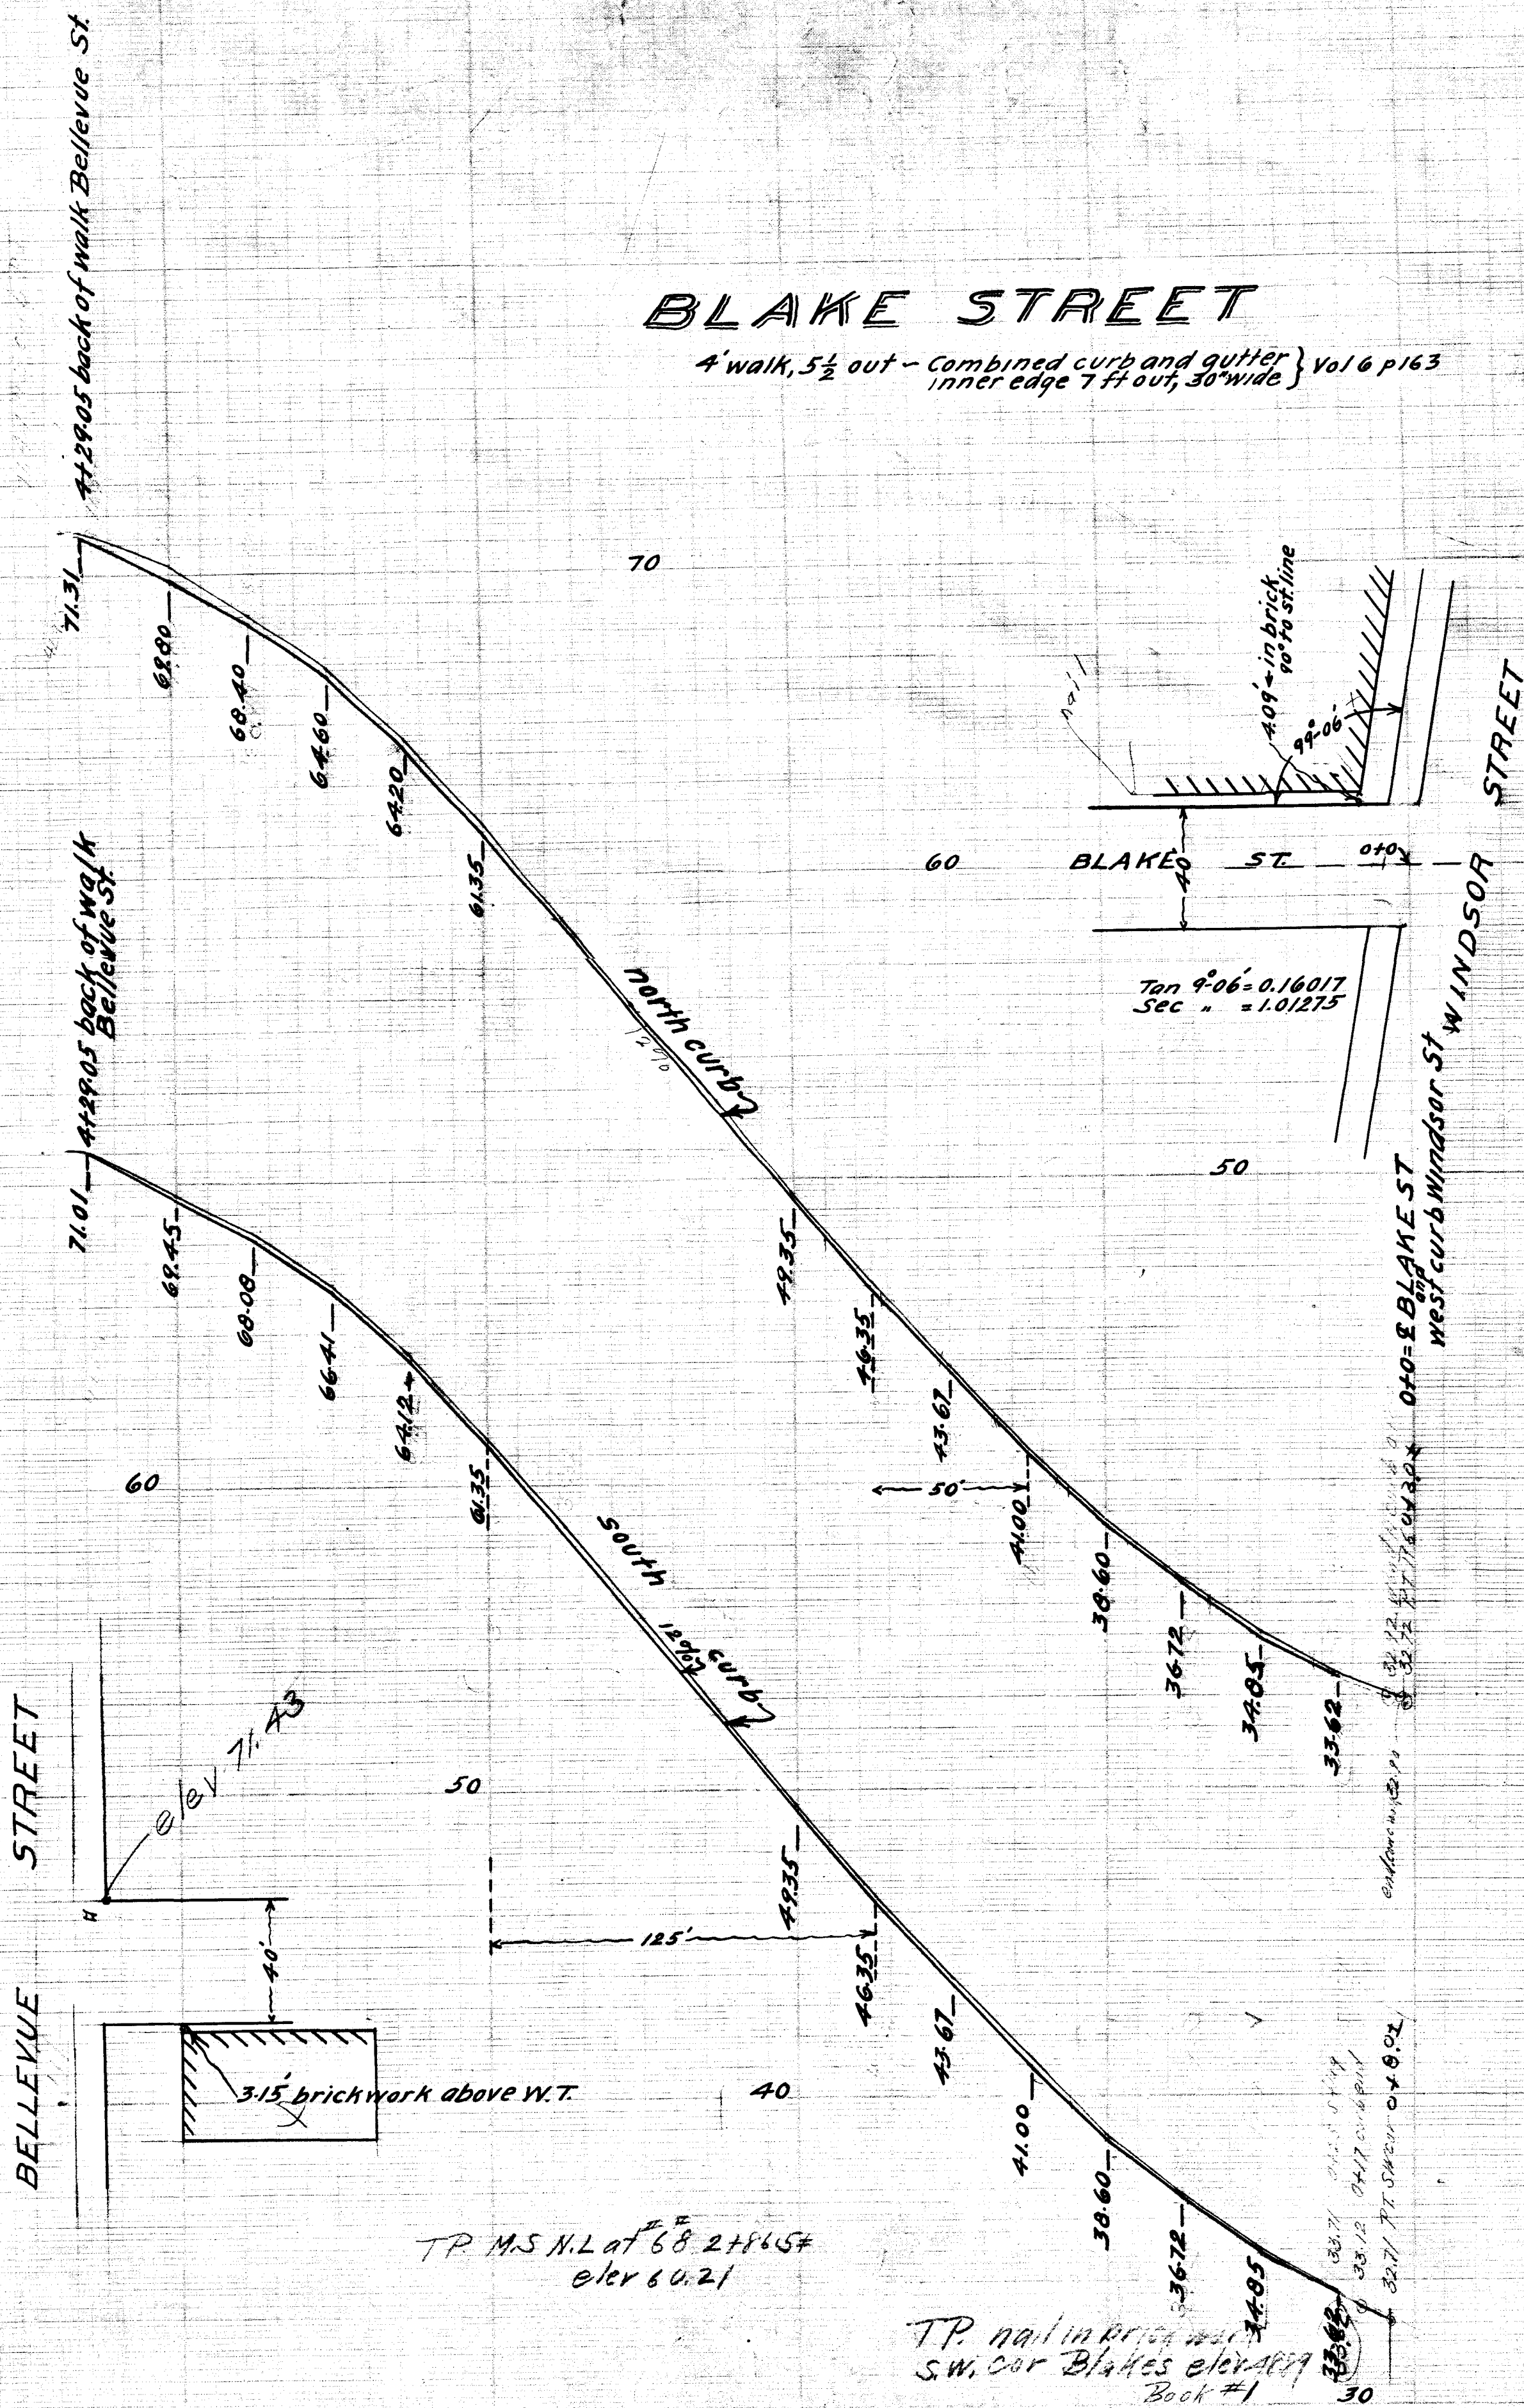

June 1916

04082

A. N. Clark