


Sections 295
Profile 295

Hor 1" = 20'
Vert 1" = 2'

201
7481

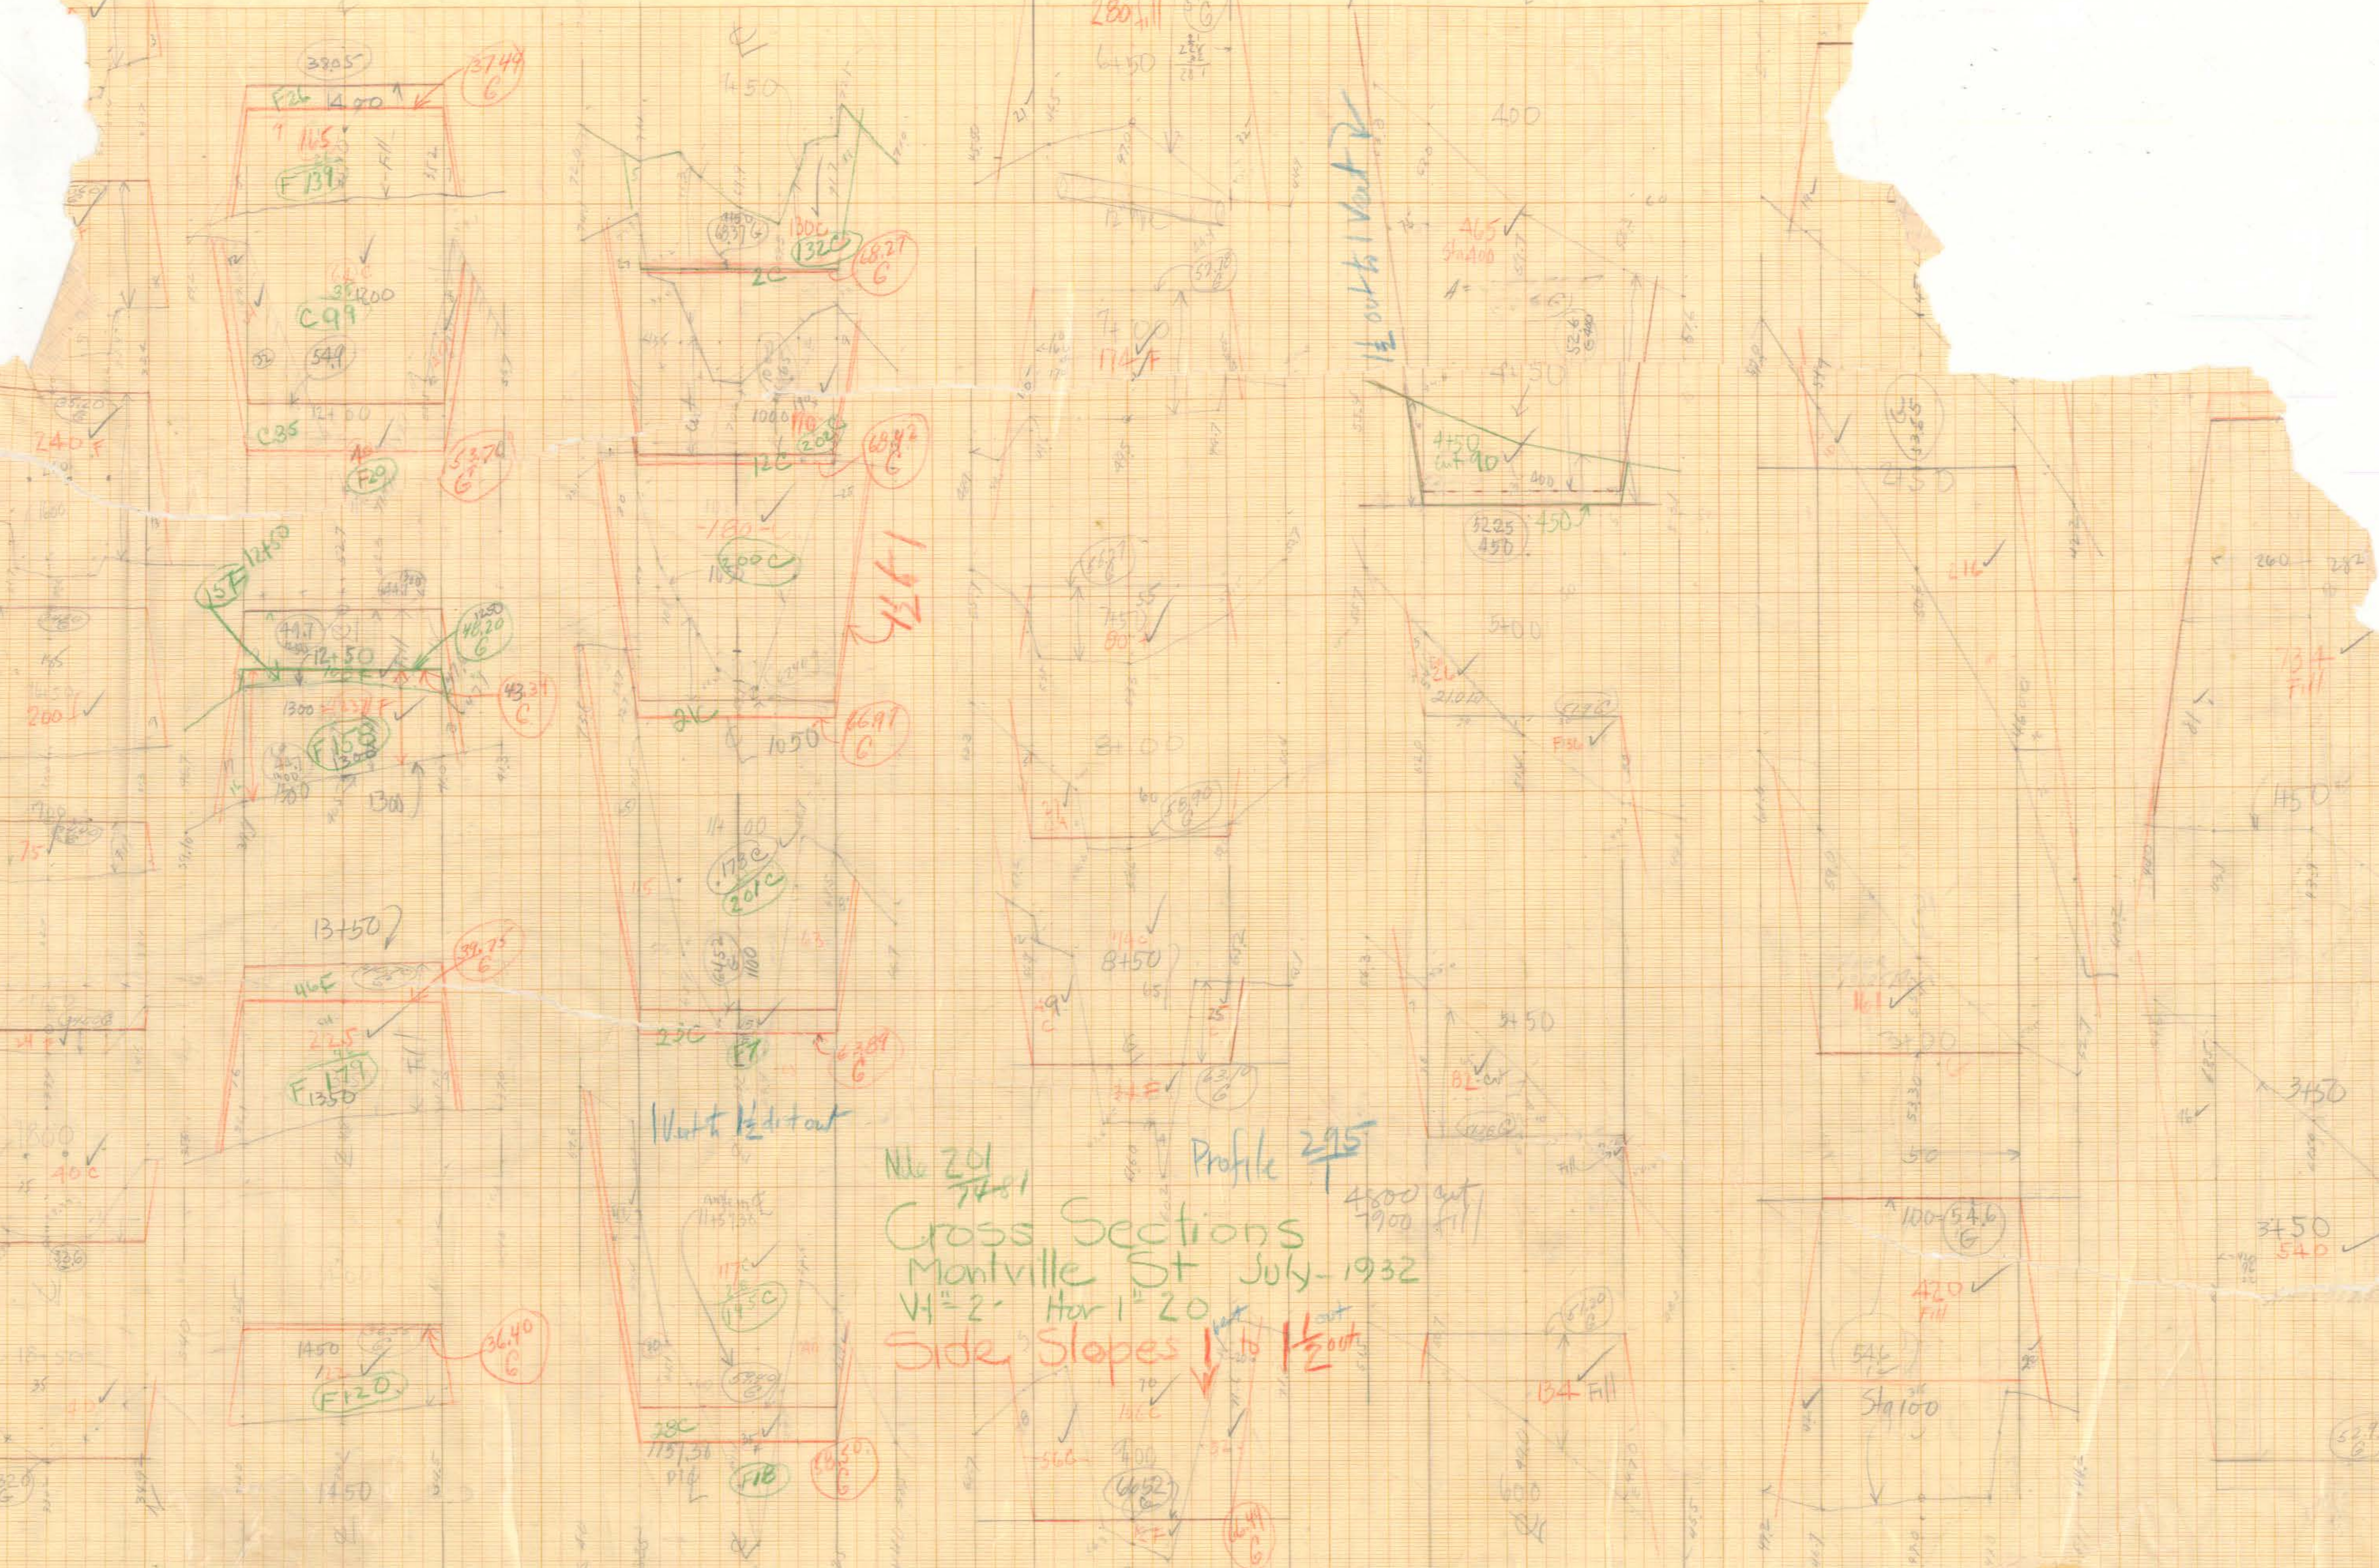

Plan 201 7481
Cross Sections
Montville St July-1932
Hor 1" = 20'
Side Slopes 1/2 to 1/2 out

Profile 295