
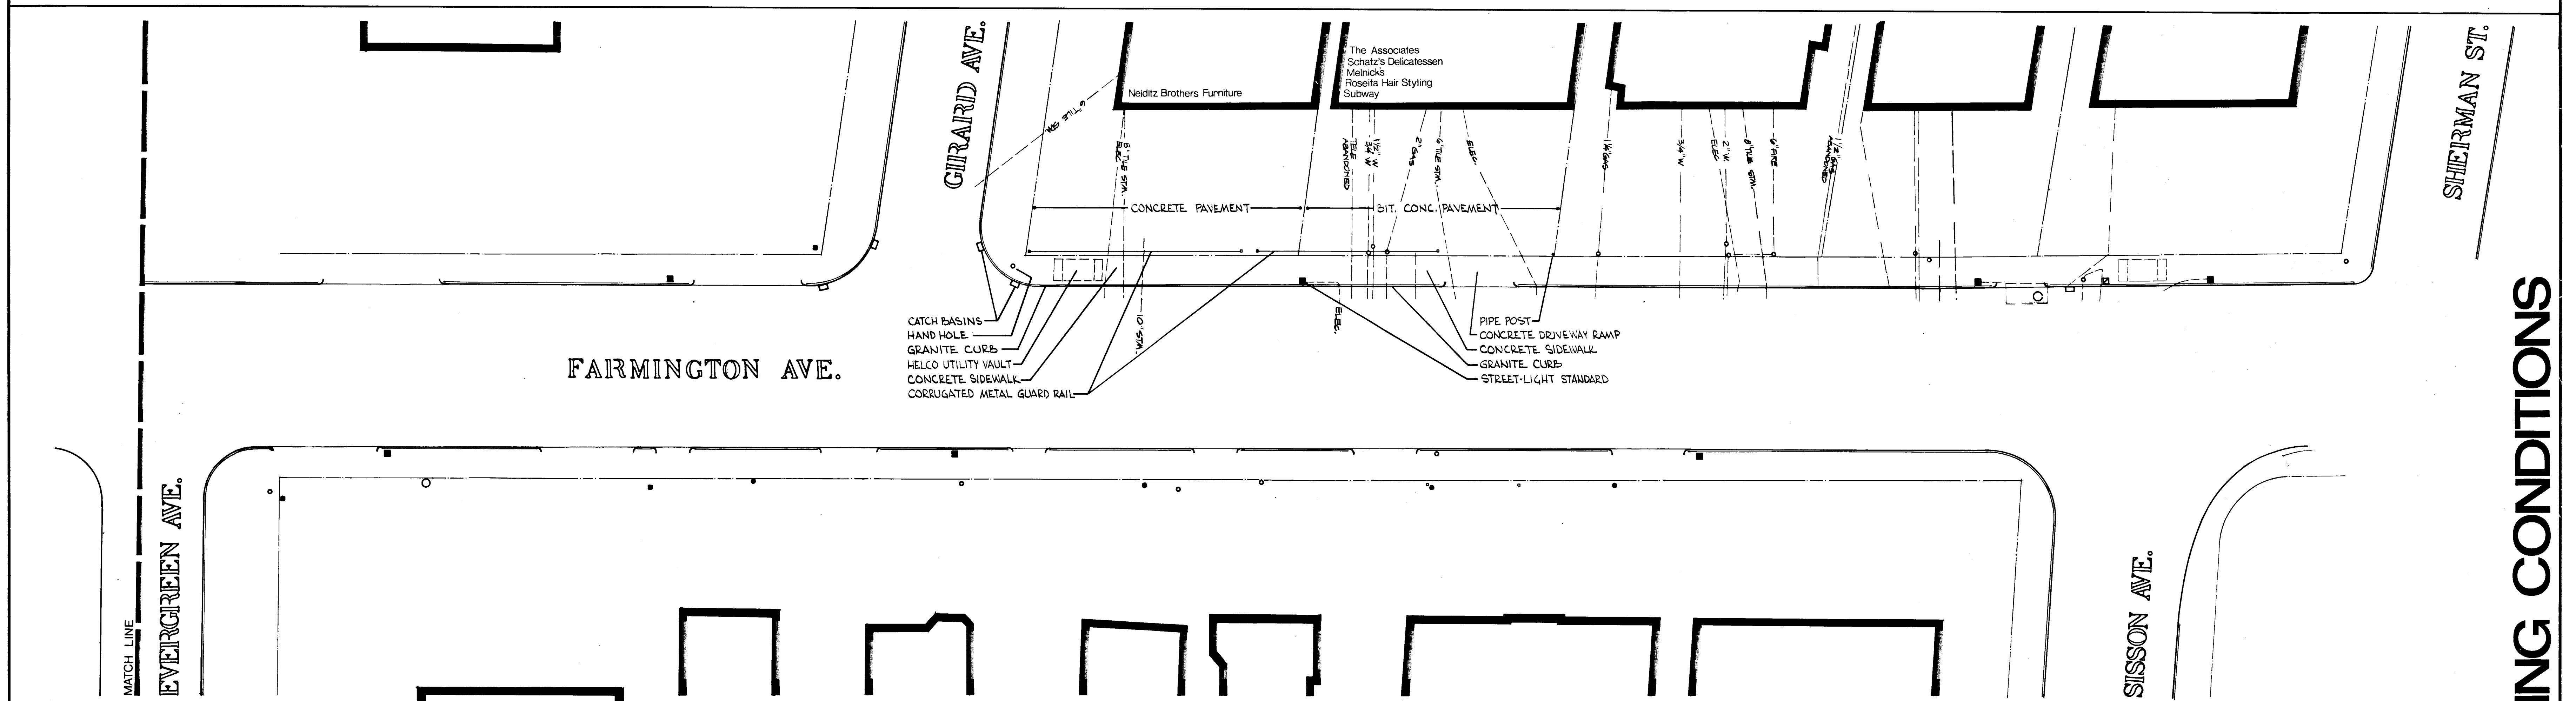


$$\frac{A}{\sqrt{s}}$$


1. ALL EXISTING CONDITIONS AND SITE UTILITIES INFORMATION SHALL BE PROVIDED FROM THE CITY OF LOS ANGELES ENGINEERING DEPT., THE METROPOLITAN DISTRICT COMMISSION AND VISUAL INSPECTION. THIS INFORMATION IS INTENDED ONLY TO INFORM THE CONTRACTOR OF THE GENERAL EXISTING CONDITIONS. THE CONTRACTOR SHALL VERIFY ALL EXISTING CONDITIONS HIMSELF PRIOR TO BIDDING AND COMMENCING CONSTRUCTION.
2. CONTRACTOR SHALL NOTIFY ALL UTILITIES OF INTENT TO BEGIN CONSTRUCTION WELL BEFORE COMMENCING IN ORDER THAT THEY MAY LOCATE THEIR VARIOUS LINES.

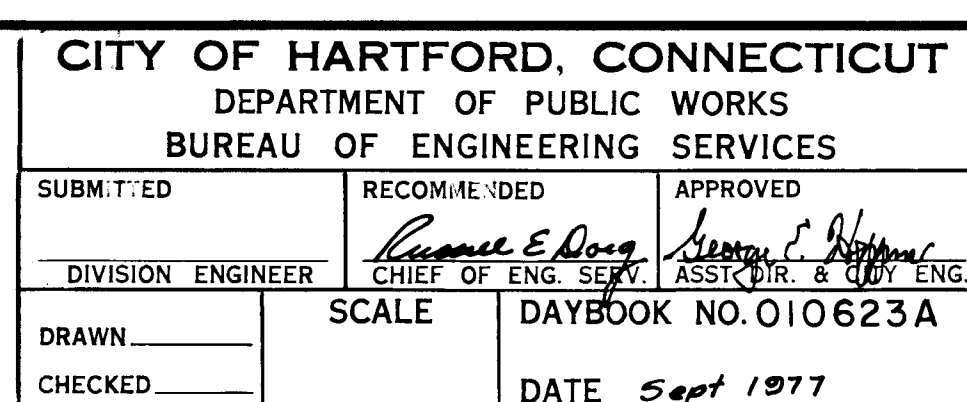

The Hartford Development Commission
Hartford, Connecticut

cr3 inc. • Landscape Architects & Land Planners • Avon, Connecticut