


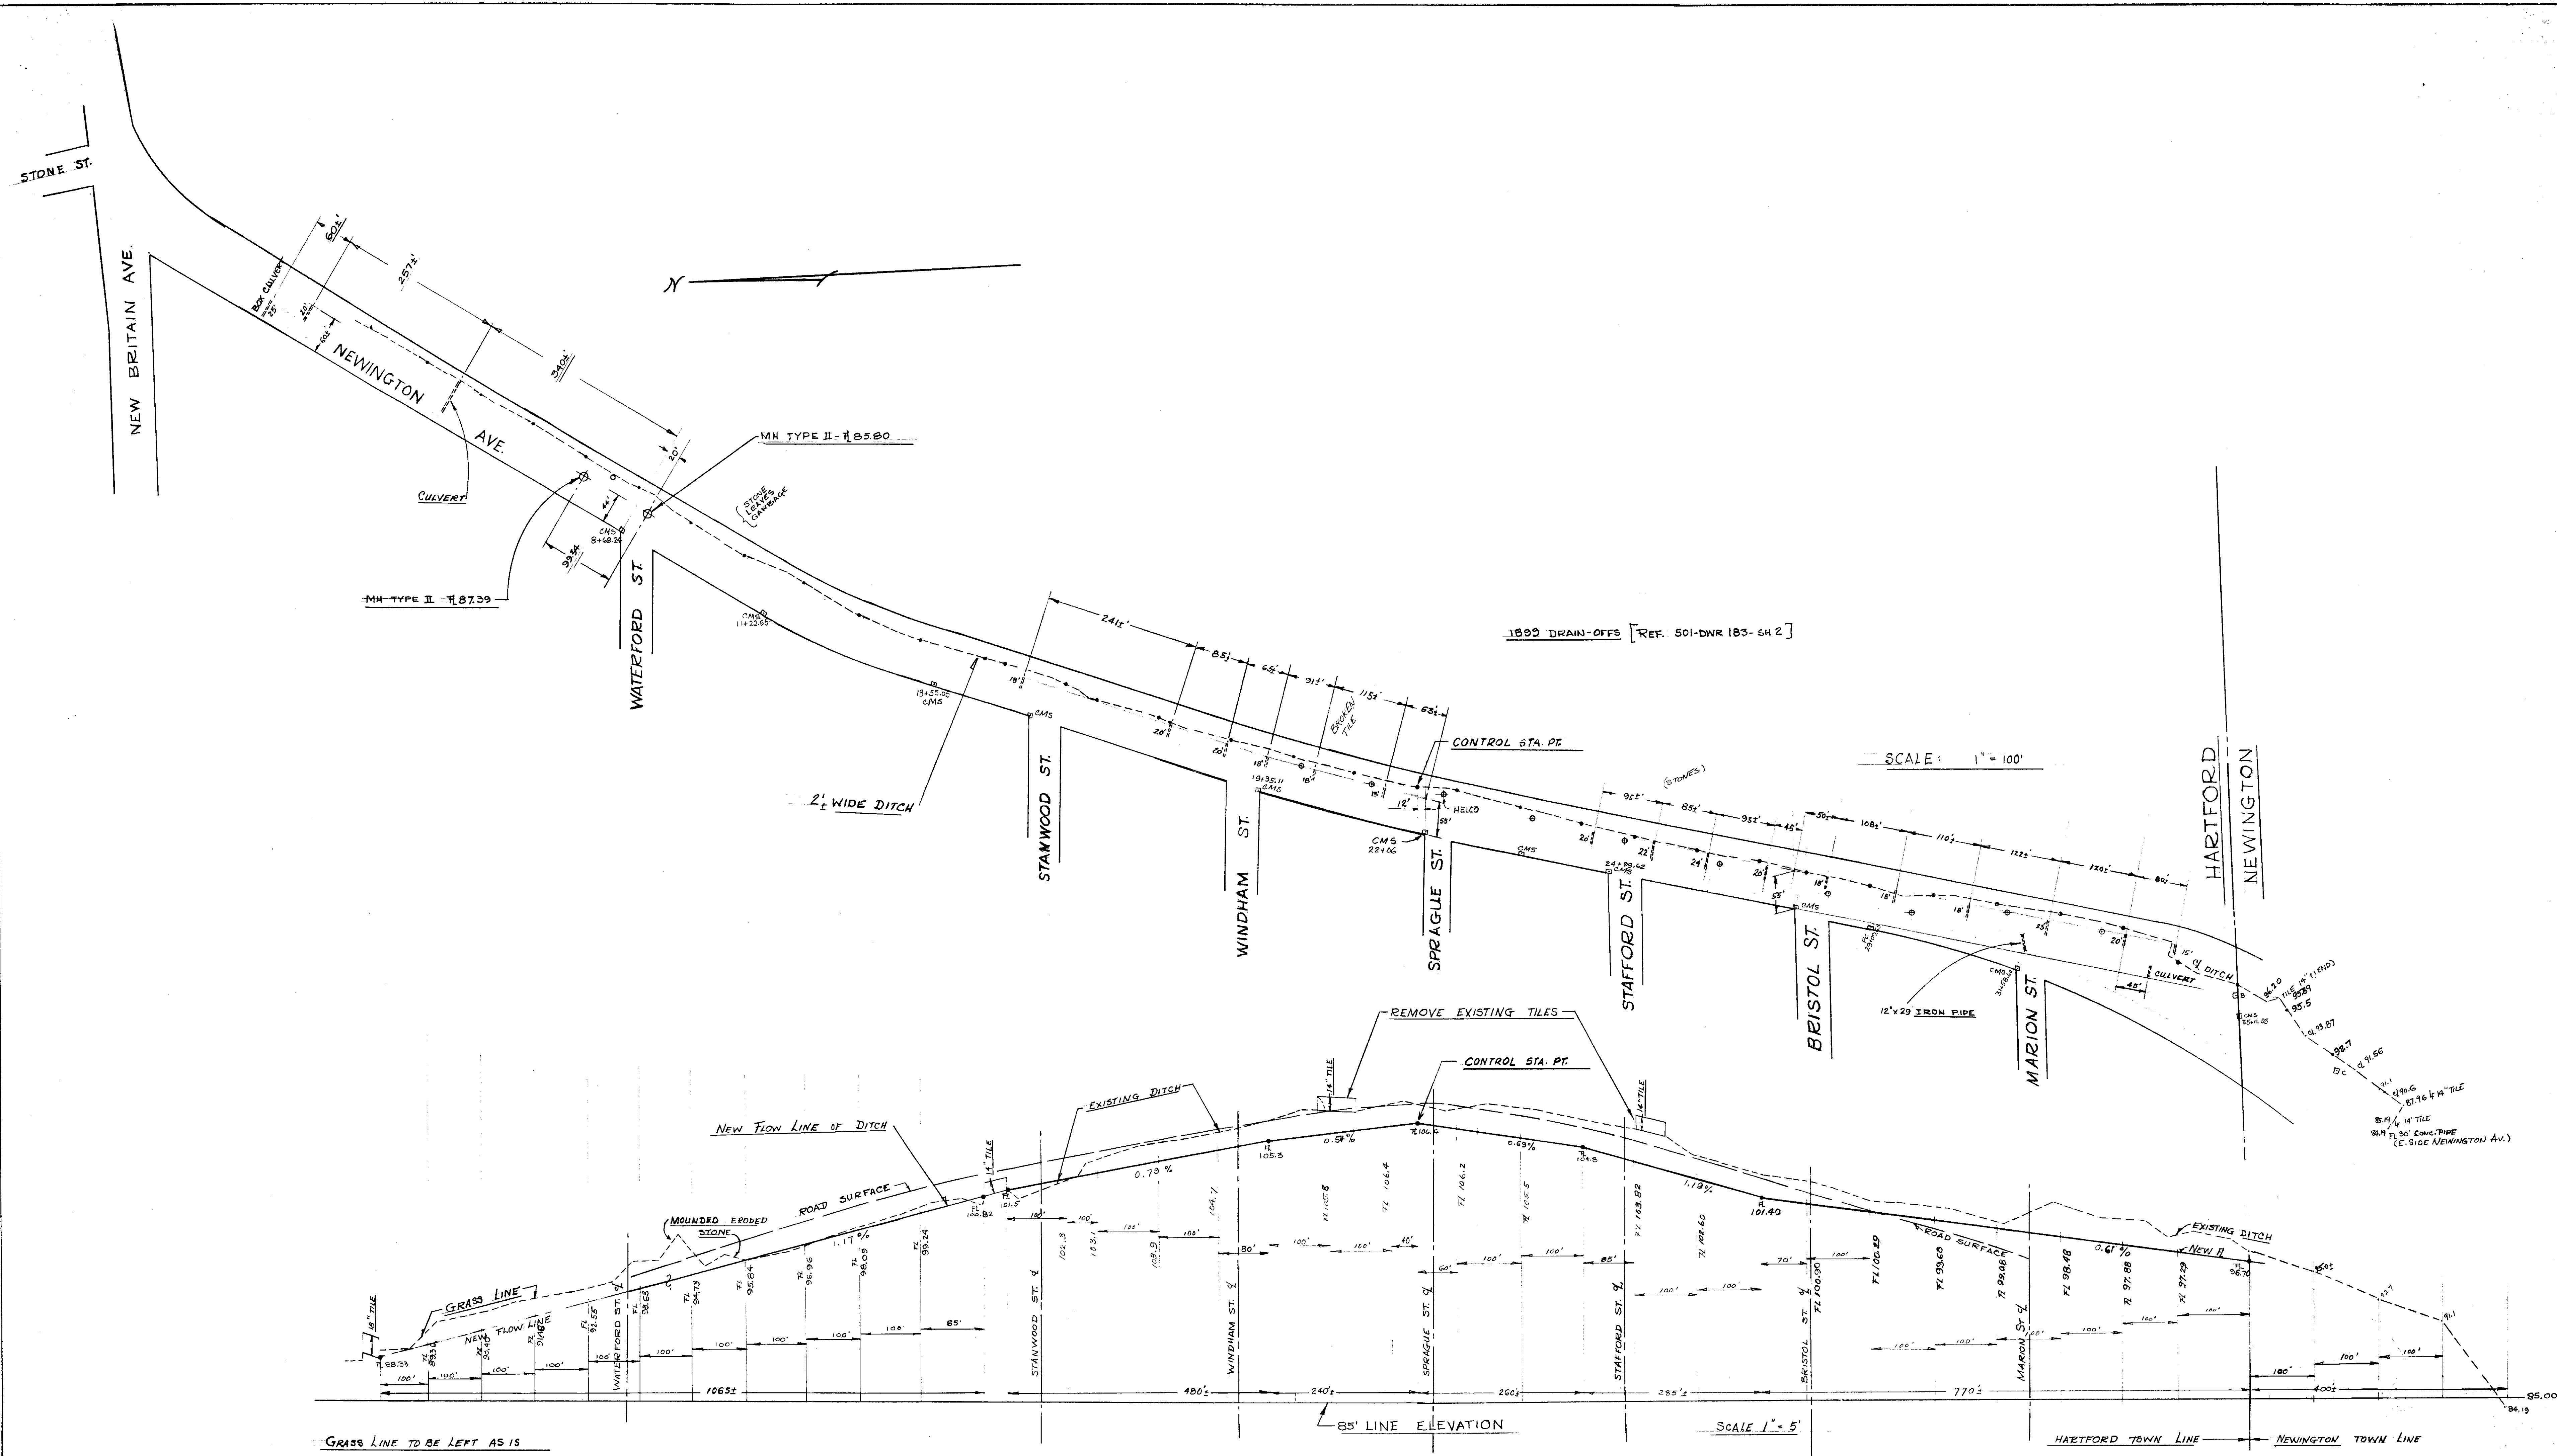

DITCH PROFILE
 HORIZ. 1" = 100'; VERT. 1" = 5'

REF. - NOTE BOOK No. 293

CITY OF HARTFORD, CONNECTICUT			
DEPARTMENT OF PUBLIC WORKS			
BUREAU OF ENGINEERING SERVICES			
NEWINGTON AVENUE			
DITCH PROFILE			
SUBMITTED	RECOMMENDED	APPROVED	
DIVISION ENGINEER	CH. OF ENG. SERV.	ASST. DIR. & CITY ENG.	
DRAWN	SCALE	DAYBOOK NO. 010601	
CHECKED	SEE ABOVE	DATE NOV 19-1979	