

blue hills street improvements

for the city of hartford, connecticut


PLAN SECTIONS, DETAILS
AND ISOMETRICS
MILTON LEWIS HOWARD ASSOCIATES
ARCHITECTS
38 BRANT STREET
HARTFORD, CONNECTICUT 06103
TEL. 244-3444

DATE: JAN. 17, 1978
DRAWN BY: S.F.
JOB NO.: 106-198-77
DRAWING NO.: 2

APPROVAL RECOMMENDED
CHIEF OF ENGINEERING SERVICES
APPROVED
CITY ENGINEER

DATE: 3/22/78

ISSUE DATE	TO WHOM
9-28-77	DEVELOPER - SCHEDULED
7-20-77	DEVELOPER - PRELIM.
10-19-77	DEVELOPER - PRELIM.
11-28-77	DEVELOPER - PRELIM.
1-17-78	DEVELOPER - PRELIM.
12-3-78	BY: W.G.W. - D.F.W.

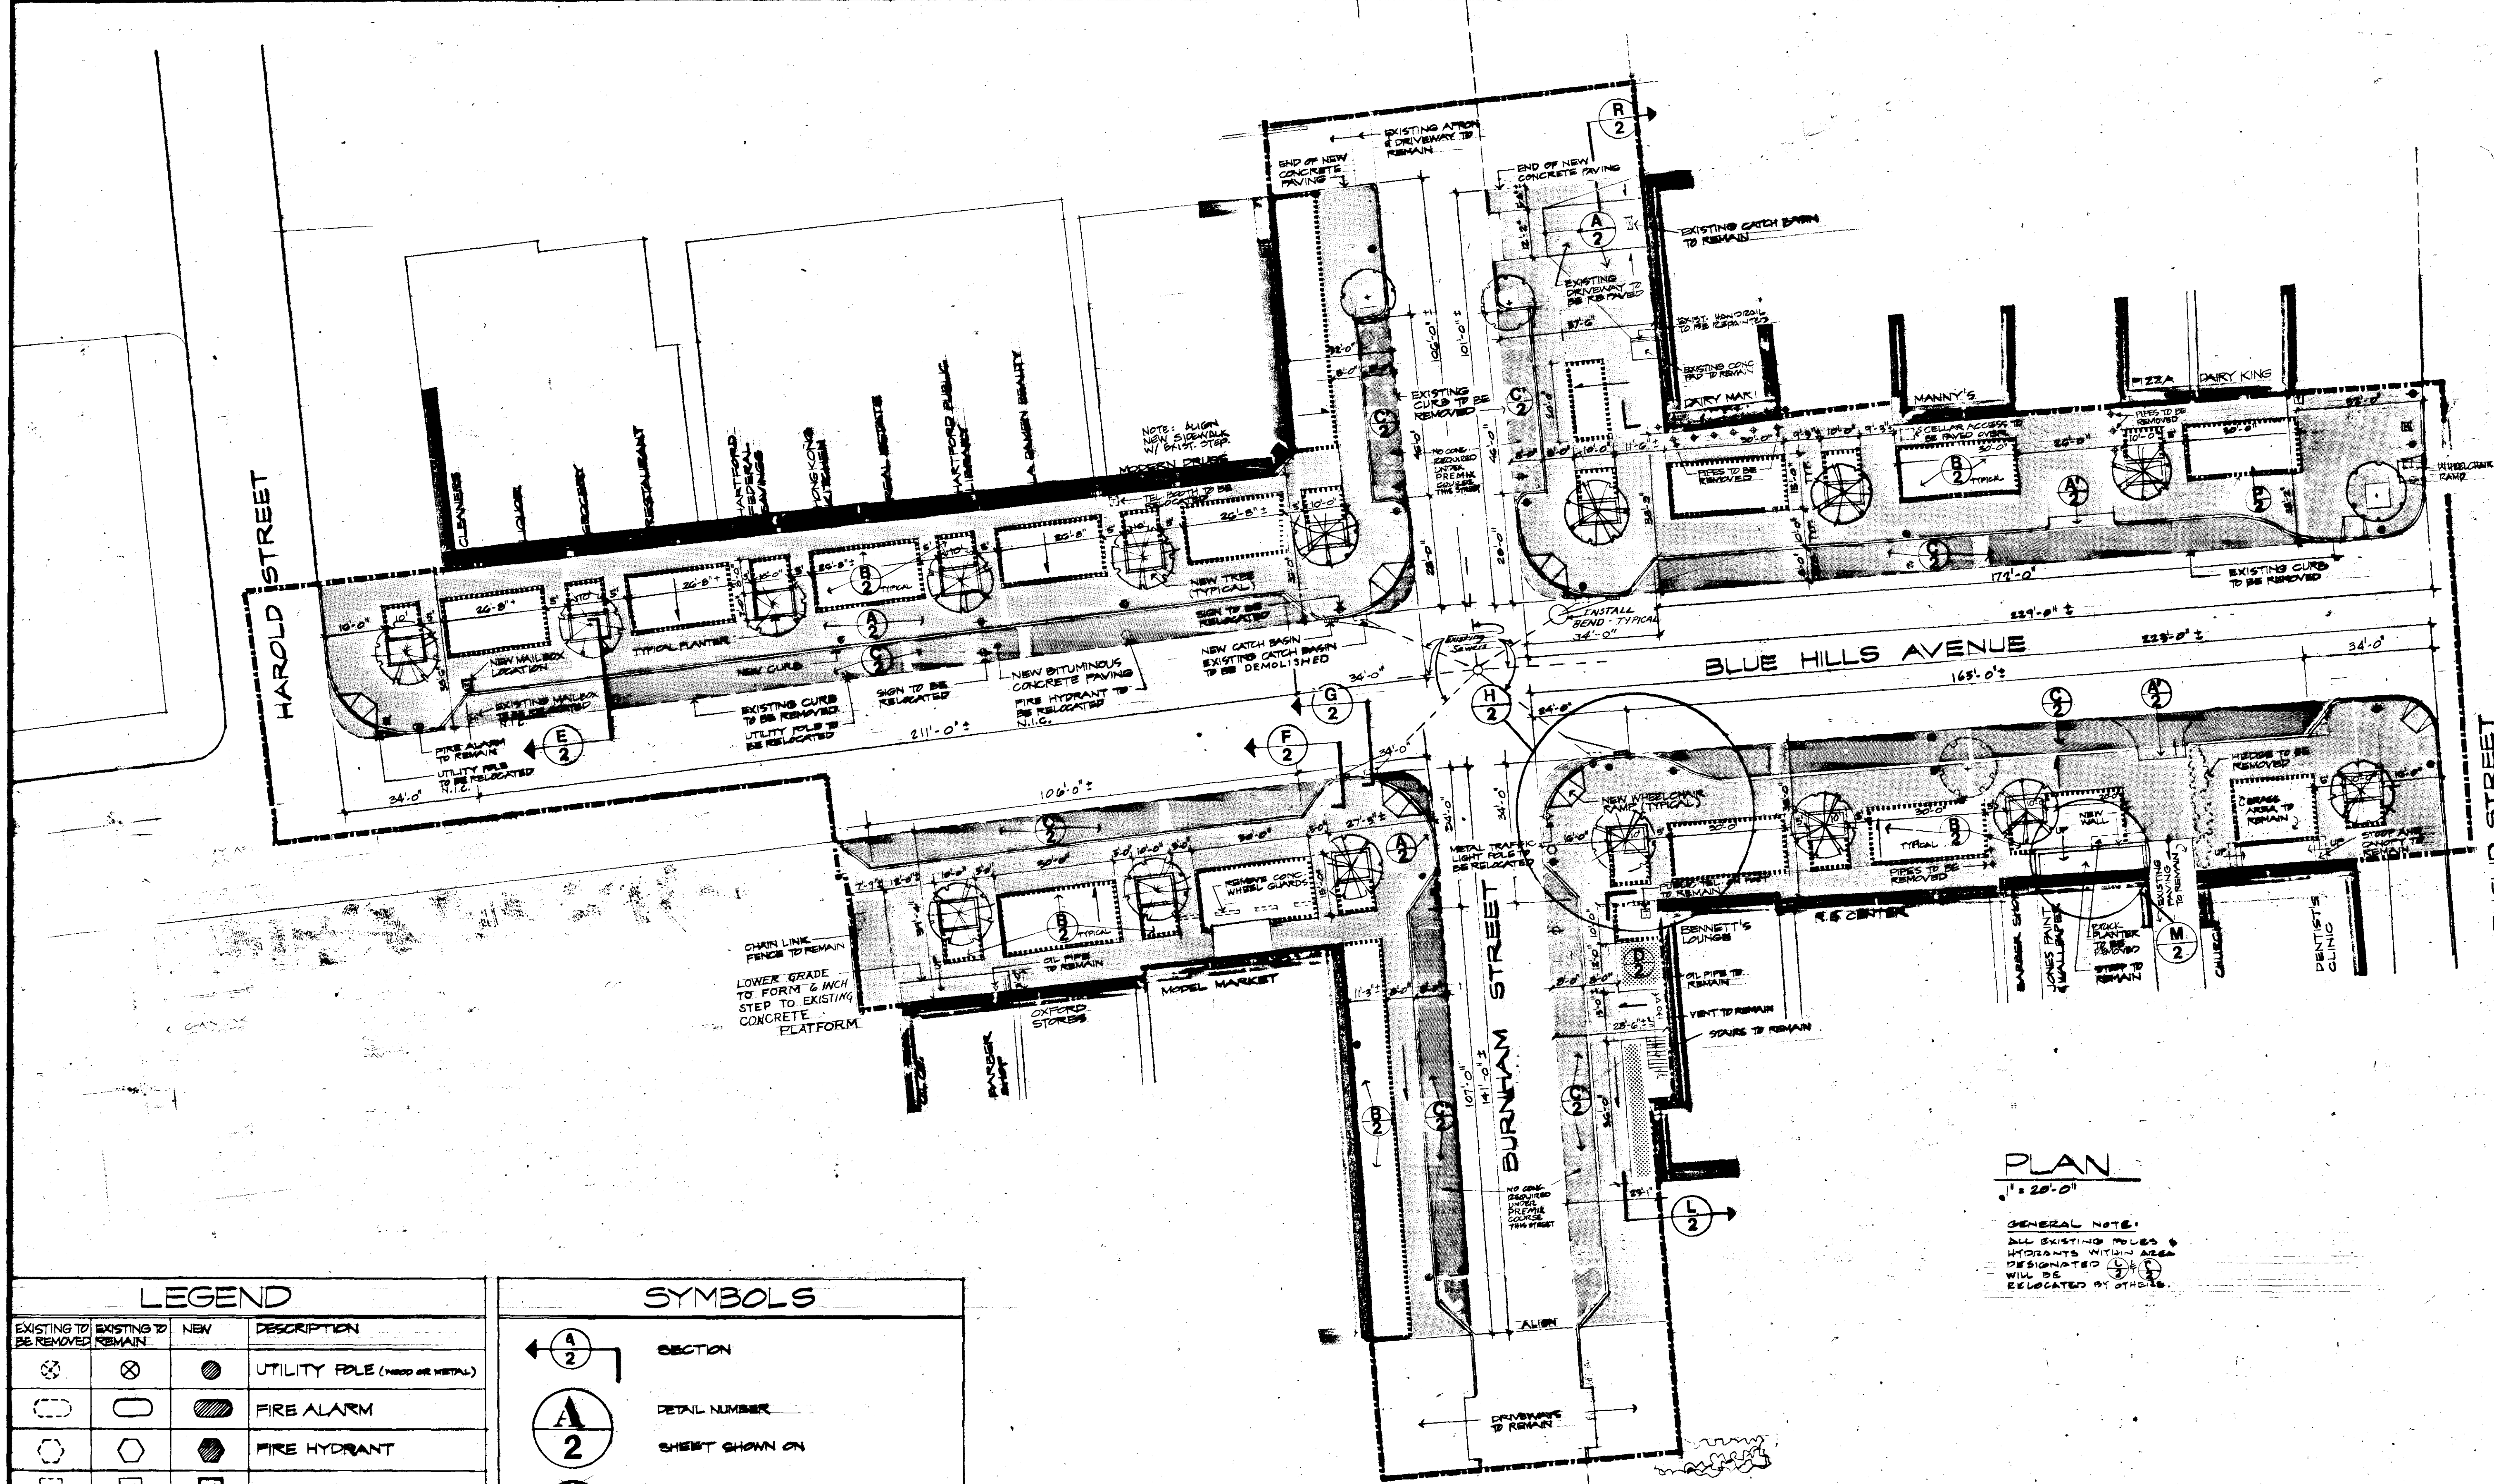

PLAN
1" = 20'-0"

GENERAL NOTE:
ALL EXISTING PAVES & HYDRANTS WITHIN AREA DESIGNATED BY (A) WILL BE RELOCATED BY OTHERS.

LEGEND	
EXISTING TO BE REMOVED	NEW
UTILITY POLE (NEED NOT VISIBLE)	
FIRE ALARM	
FIRE HYDRANT	
MAIL BOX	
PUBLIC TELEPHONE	
STREET CURB	
STREET SIGN	
CATCH BASIN	
TREE	
CONCRETE	
BITUMINOUS CONCRETE	
GRASS	
COLORED, STAMPED CONCRETE AREAS	

SYMBOLS	
SECTION	
DETAIL NUMBER	
SHEET SHOWN ON	
NORTH ARROW	
DOWNWARD PITCH OF PAVING	
CONTRACT LIMIT LINE	

SCHEDULE OF SURFACE FINISHES	
A 2 CONCRETE PAVING NOT TO SCALE	C 2 BITUMINOUS CONCRETE PAVING NOT TO SCALE
B 2 EXPOSED AGGREGATE PAVING NOT TO SCALE	D 2 GRASS AREA NOT TO SCALE

