


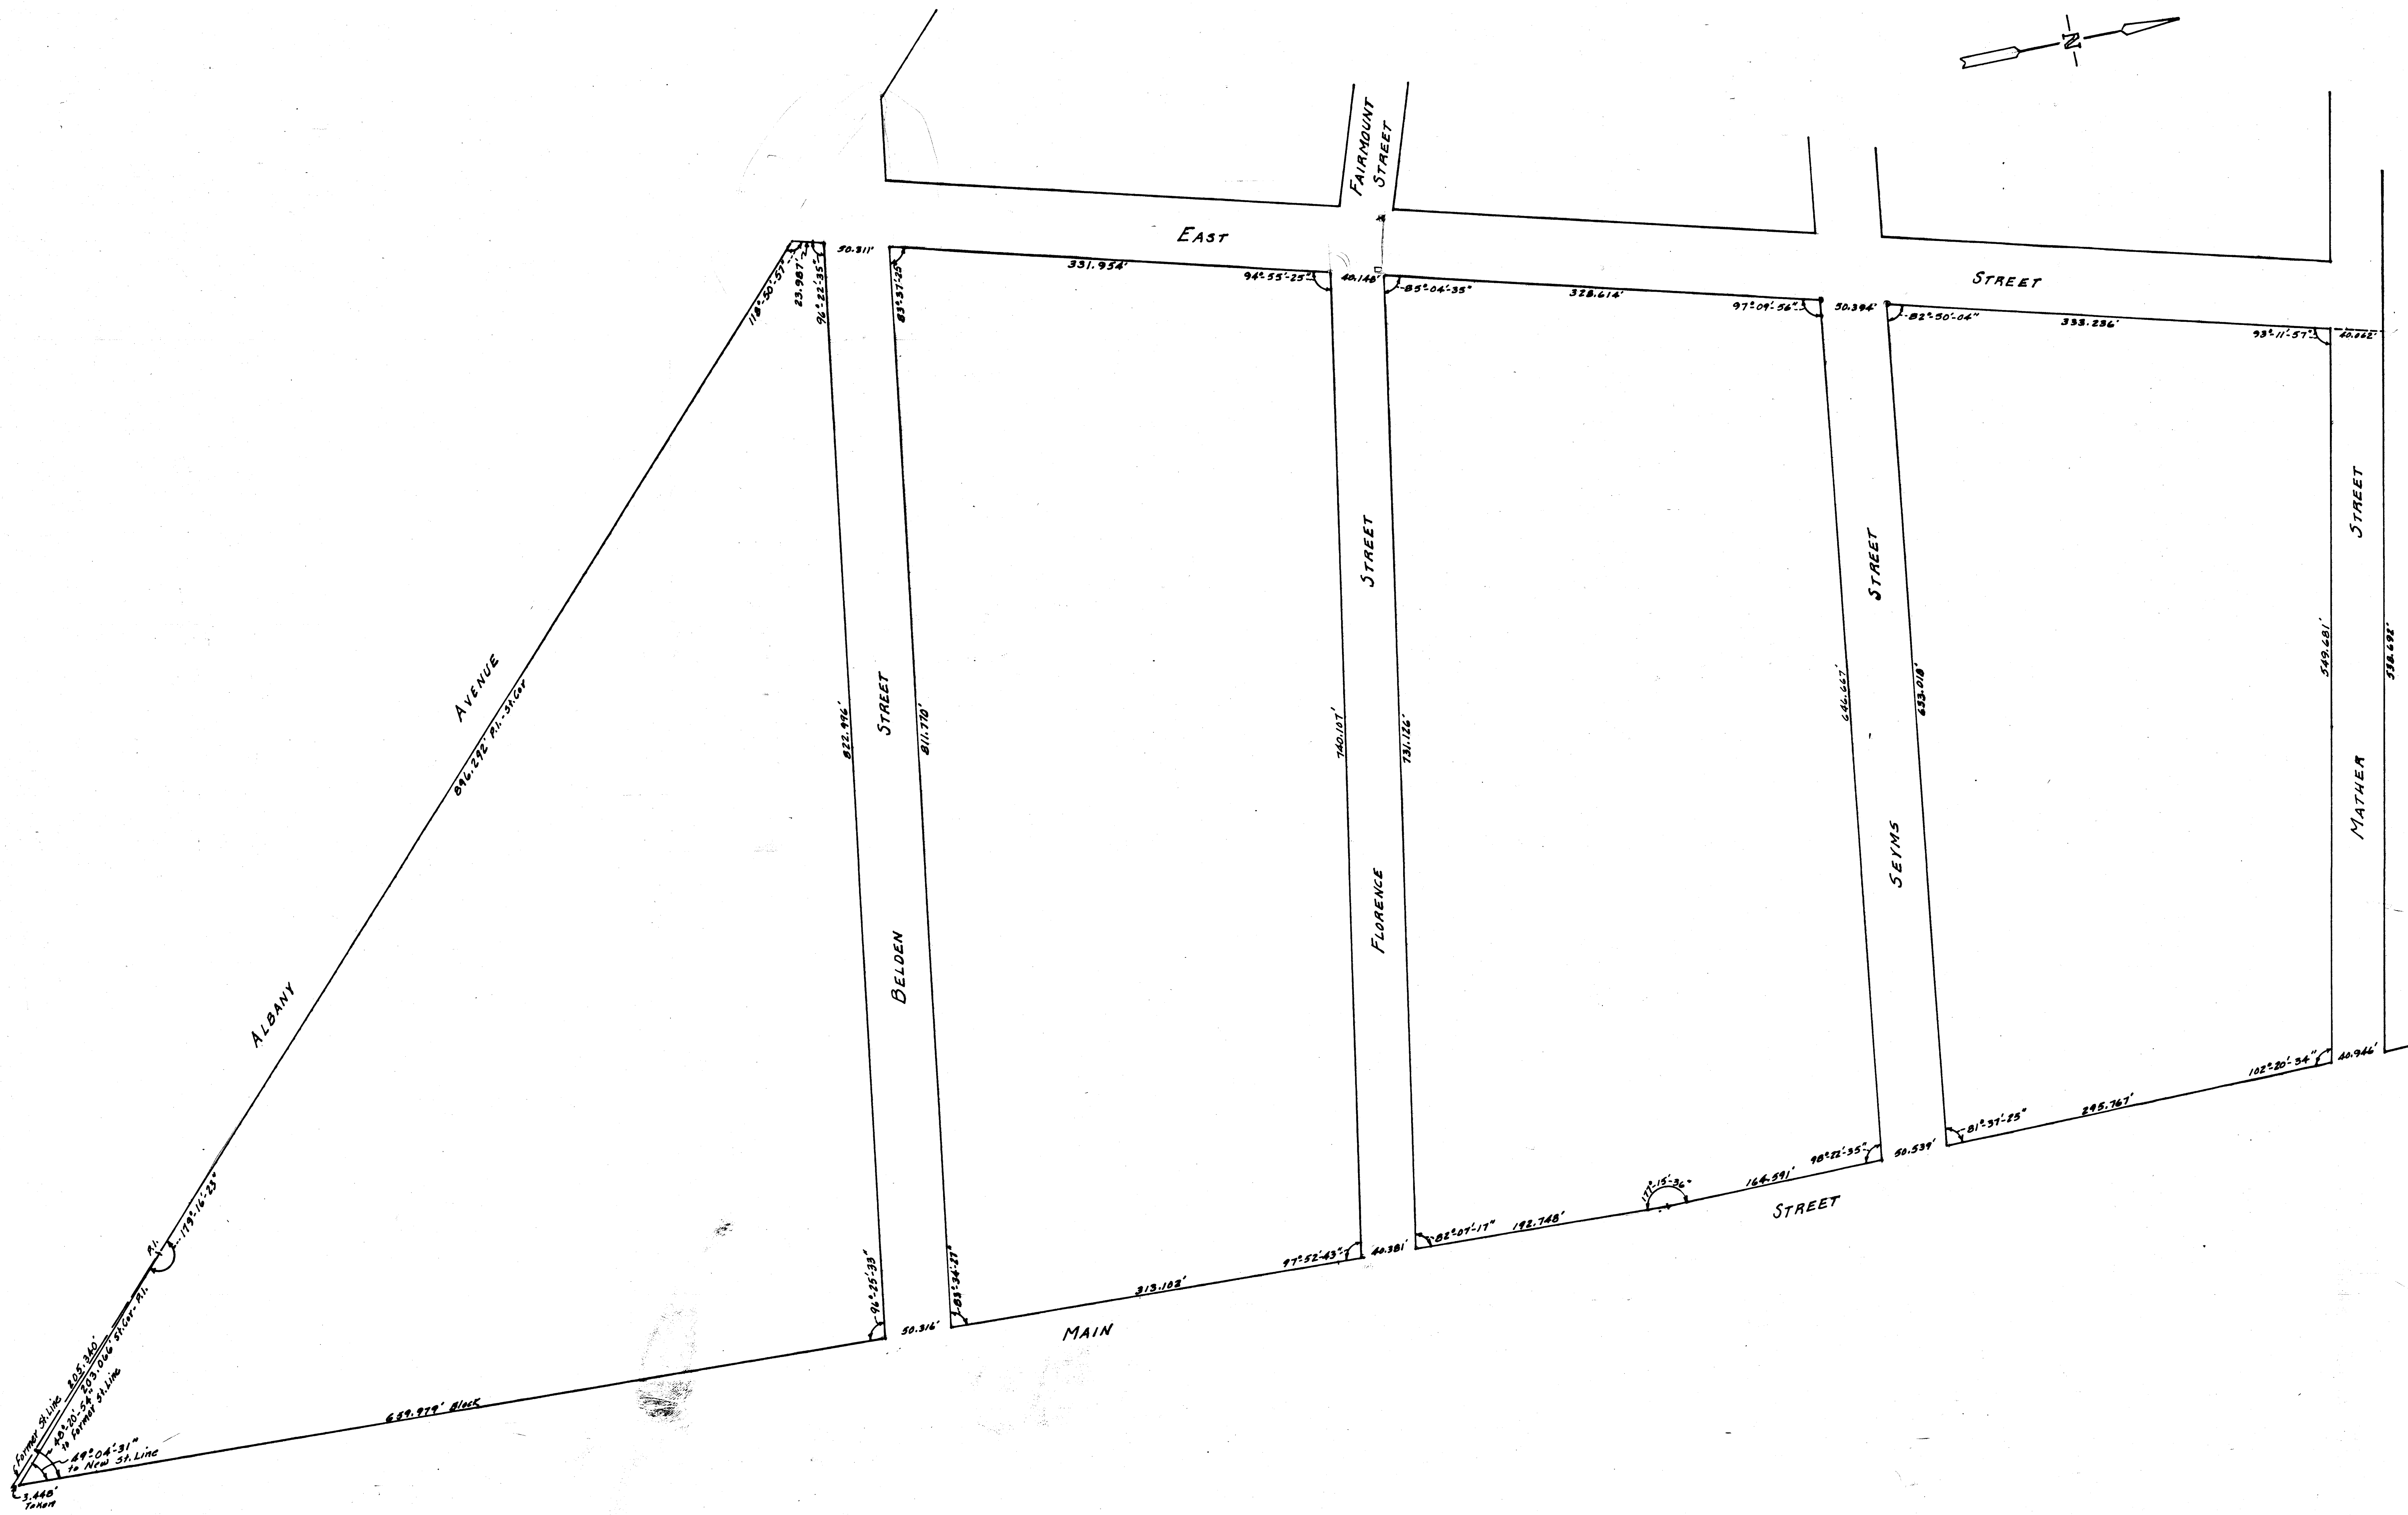

CITY OF HARTFORD
BUREAU OF ENGINEERING
PLAN SHOWING
TERRITORY BOUNDED BY
MAIN STREET, ALBANY AV.,
EAST STREET & MATHER ST.
in
Hartford, Connecticut
Scale: 1"=50' Dec. 1981
Day book # 810769
Notebook # 92 pg 6-16