


18

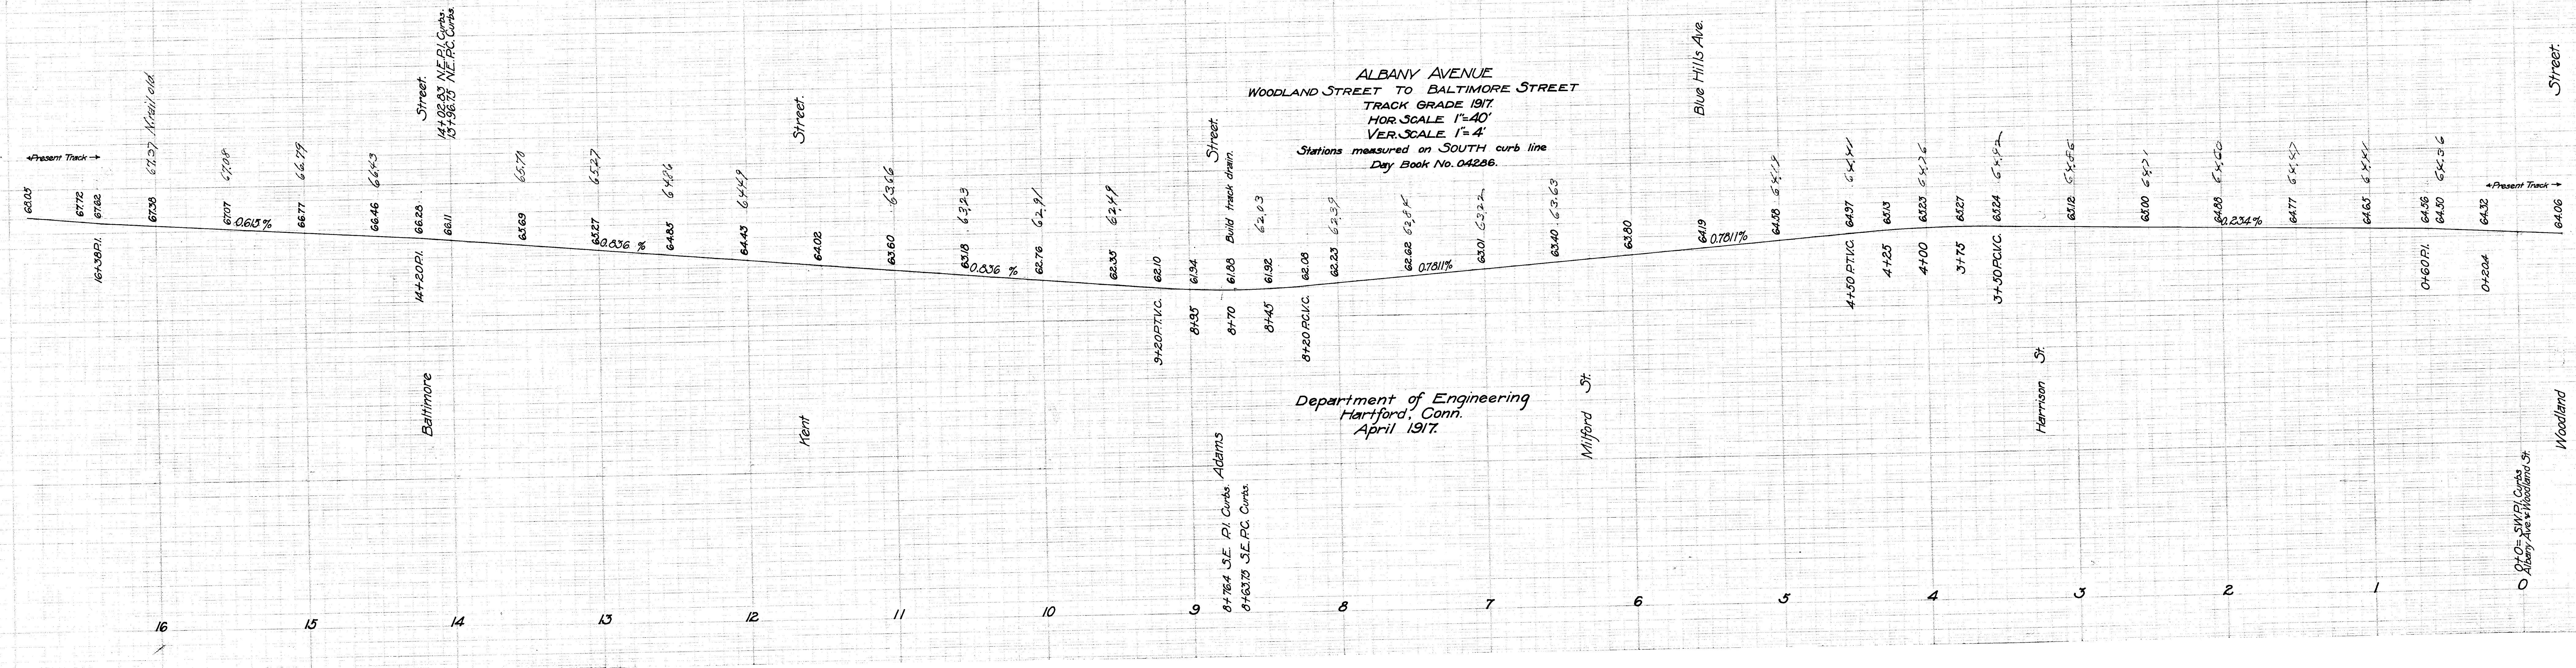

0+0= S.W.P.I. Curbs
Albany Ave. & Woodland St.

Woodland

Street.