


81-13

81-13

81-13

81-13

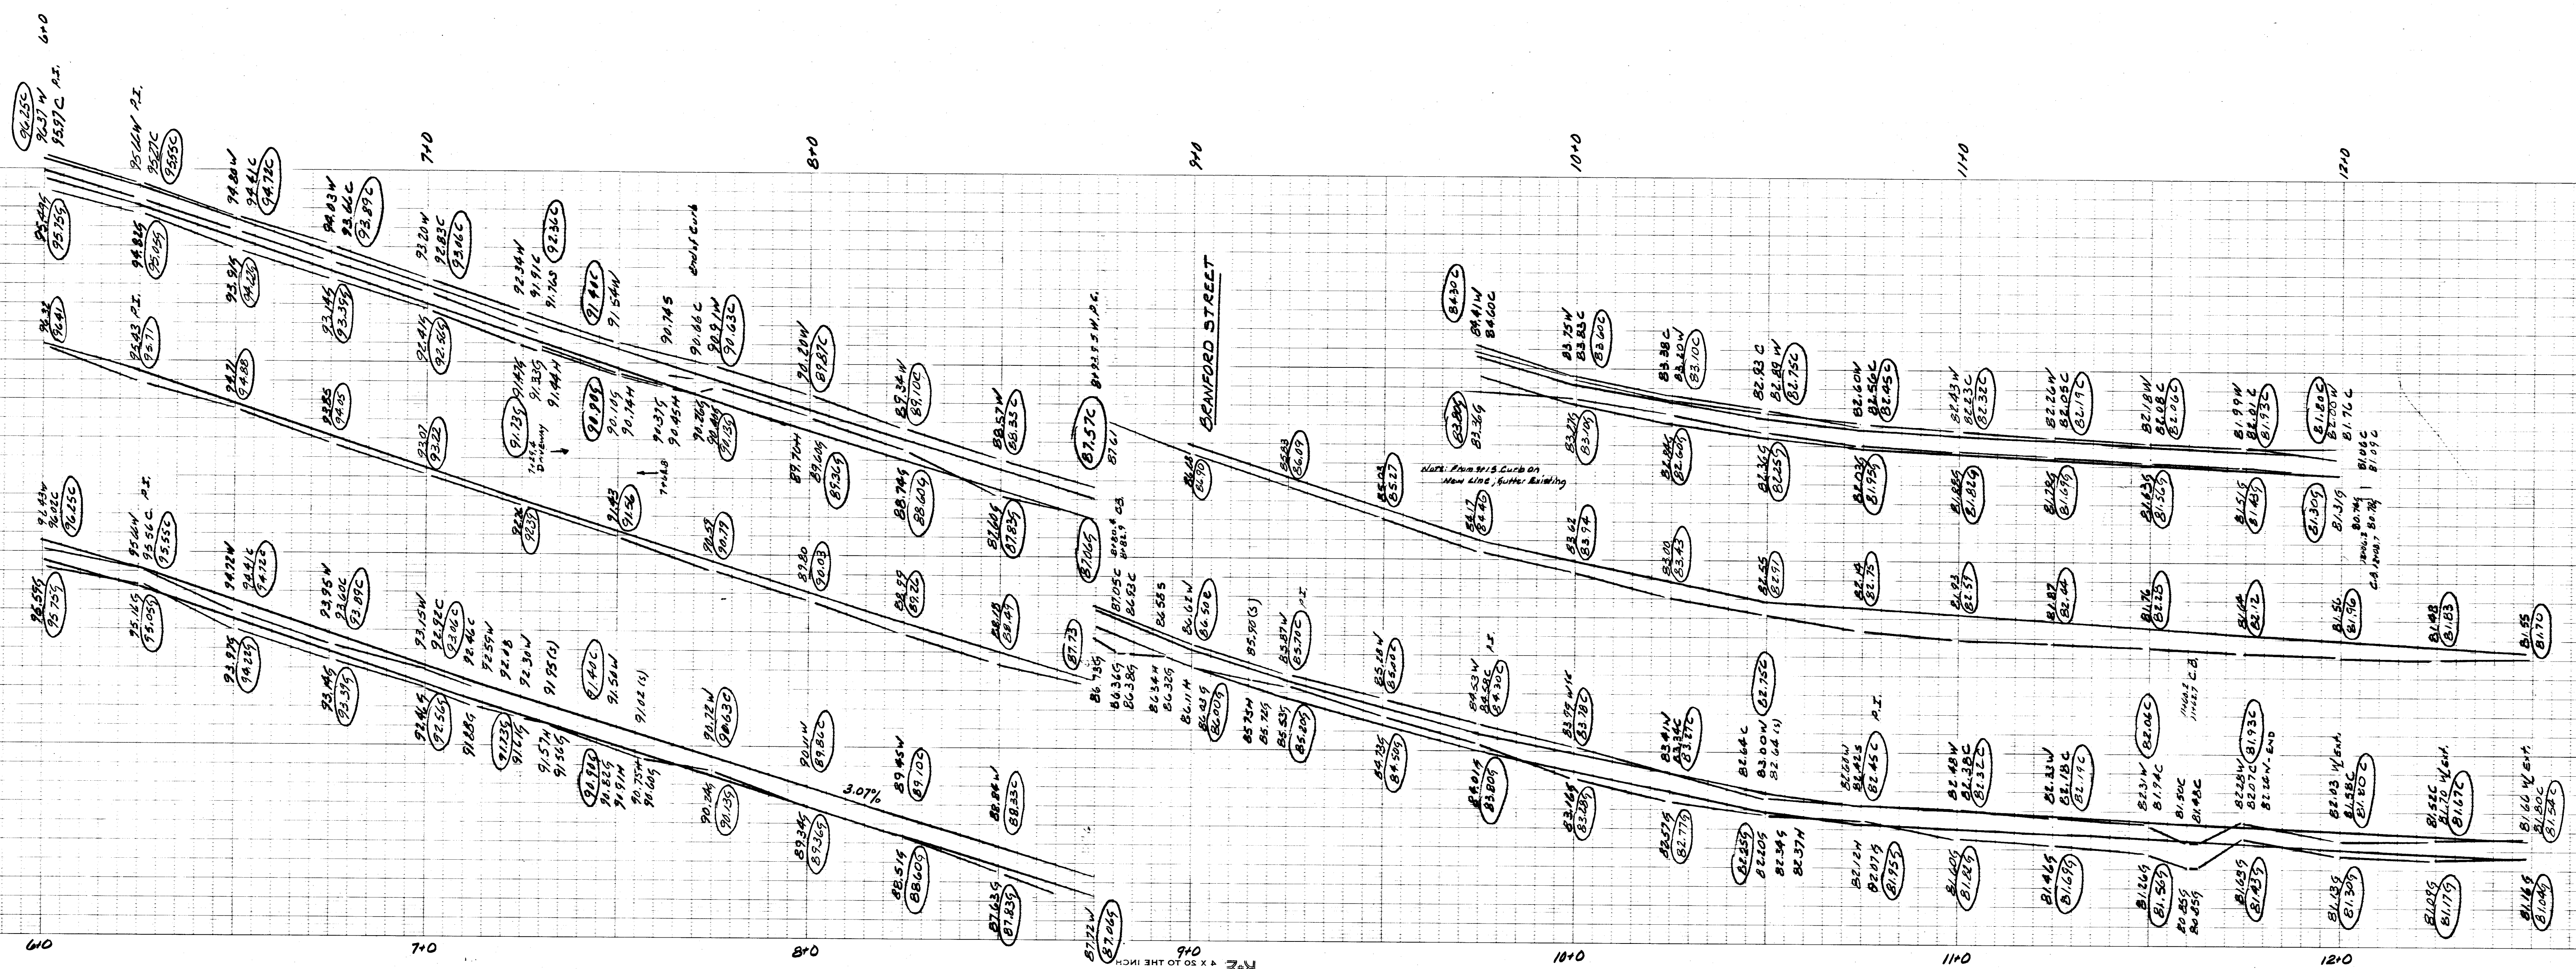

CITY OF HARTFORD, CONNECTICUT DEPARTMENT OF PUBLIC WORKS BUREAU OF ENGINEERING SERVICES		
PROFILE OF COVENTRY STREET		
SHEET 2013		
SUBMITTED	RECOMMENDED	APPROVED
DIVISION ENGINEER	CHIEF OF ENG. SERV.	ASST. DIR. & CITY ENG.
DRAWN: <i>W.H.</i>	SCALE: <i>VERT. 1"=10'</i>	DAYBOOK NO. <i>010679</i>
CHECKED: <i>G.L.</i>	DATE: <i>1/2/80</i>	DATE: <i>1/2/80</i>

HON. JIMMY D. O'NEILL
GOVERNOR
JANUARY 1, 1980