


531-13C

531-13C

531-13C

531-13C

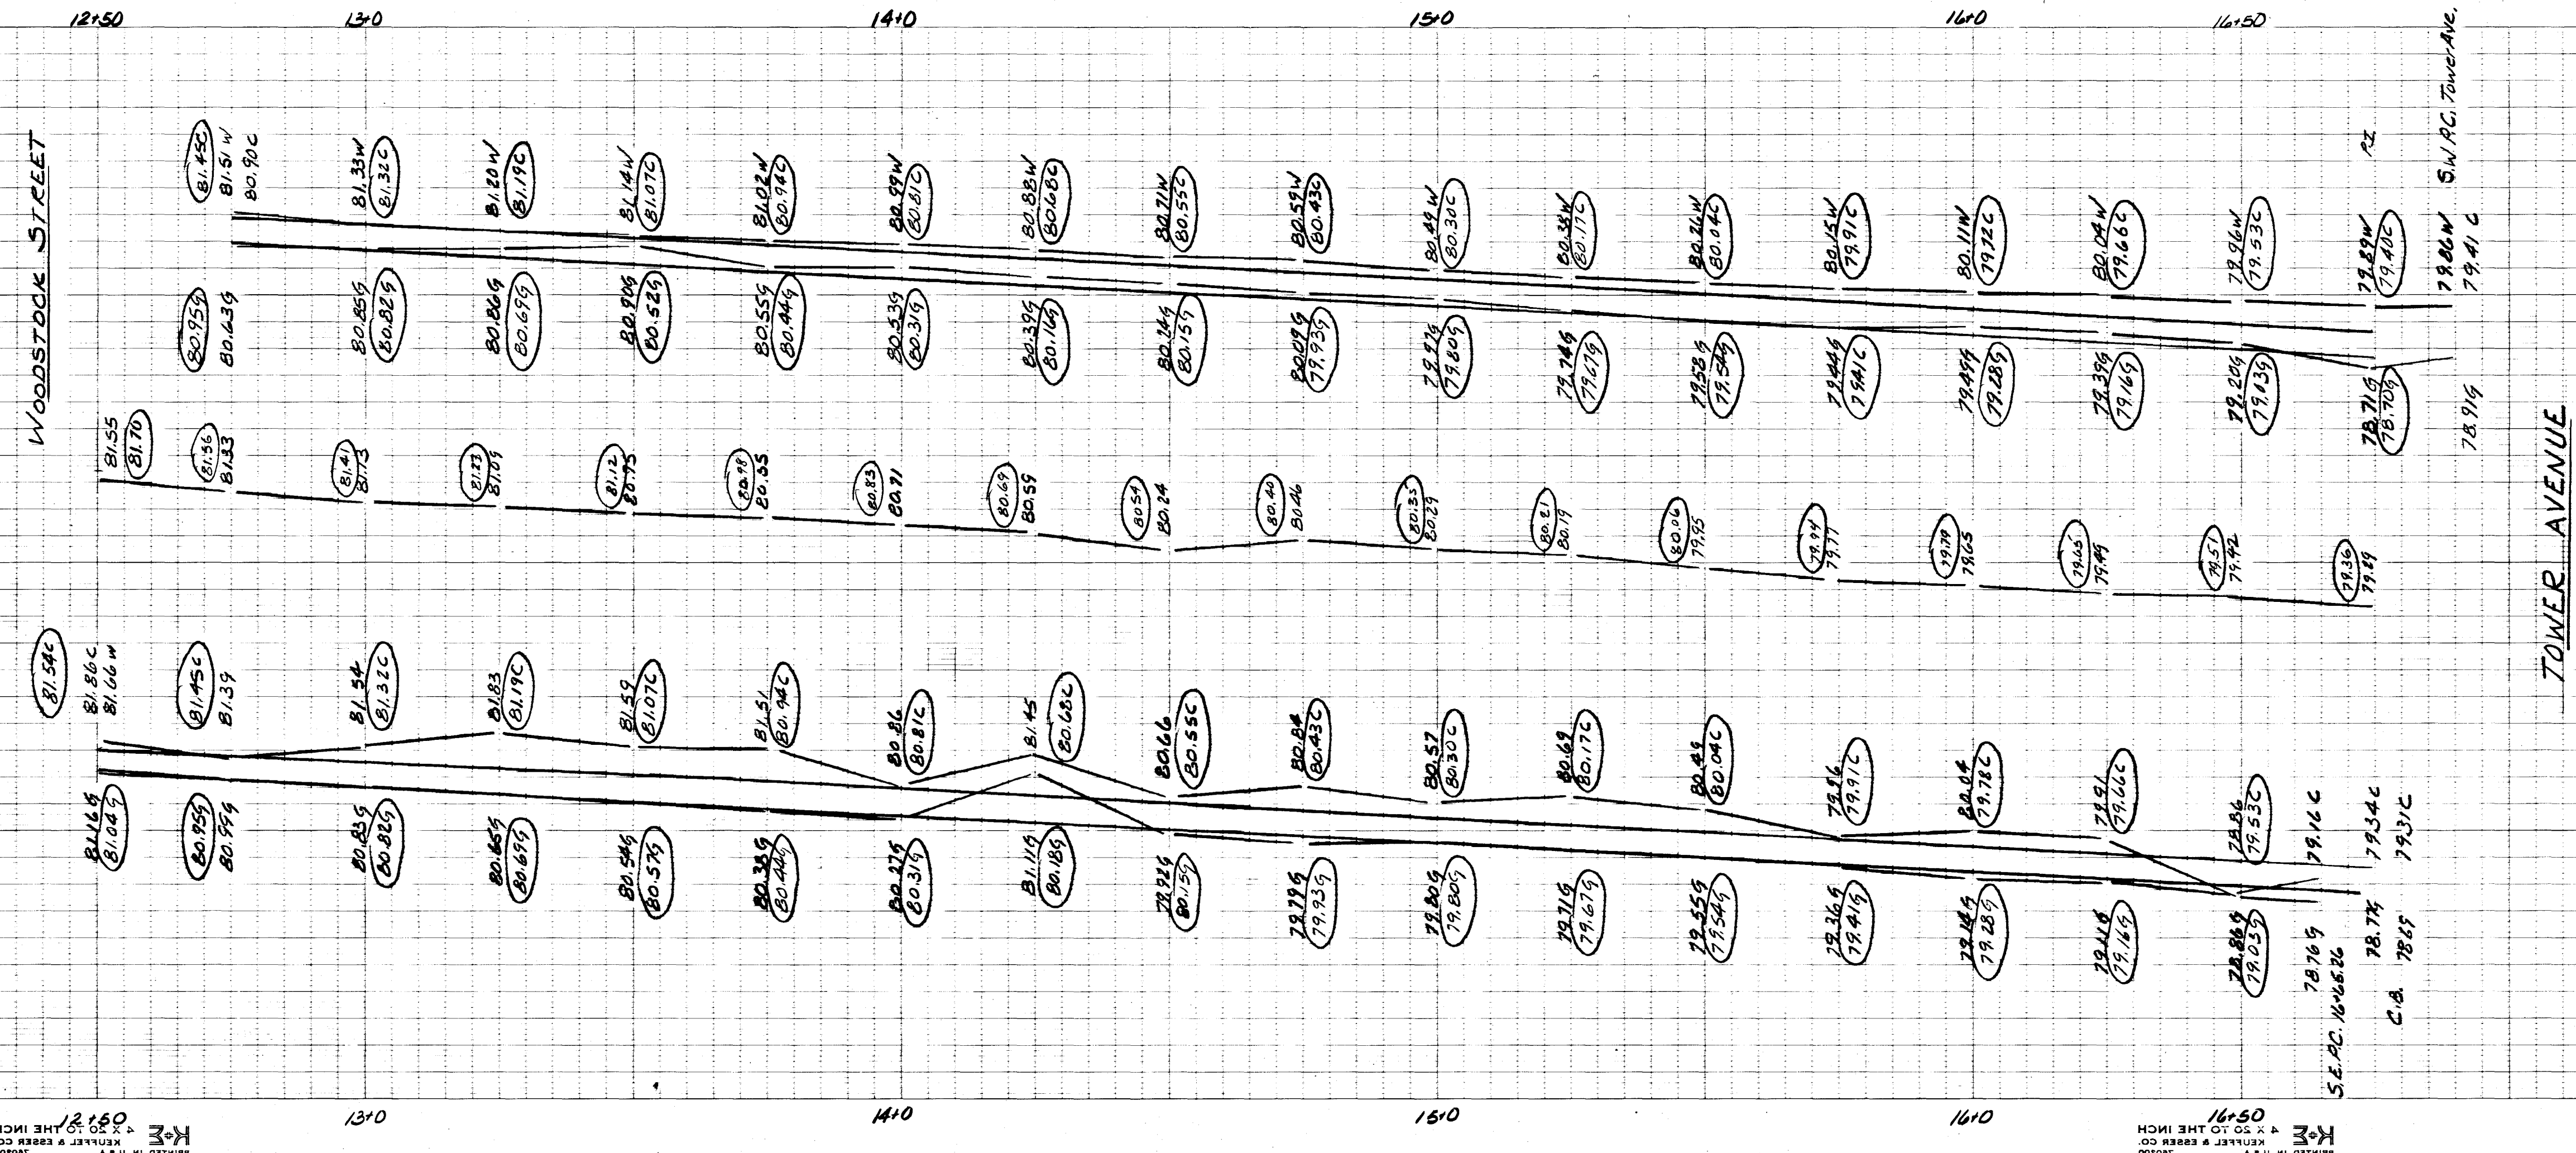

CITY OF HARTFORD, CONNECTICUT			
DEPARTMENT OF PUBLIC WORKS			
BUREAU OF ENGINEERING SERVICES			
PROFILE			
OF			
COVENTRY STREET			
SHEET 3 OF 3			
SUBMITTED	RECOMMENDED	APPROVED	
DIVISION ENGINEER	CHIEF OF ENG. SERV.	ASST. DIR. & CITY ENG.	
DRAWN <i>BM</i>	SCALE	DAYBOOK NO. 010679	
CHECKED <i>SL</i>	Ver. 1"=2'	DATE	
	Hor. 1"=20'	APRIL 1979	