


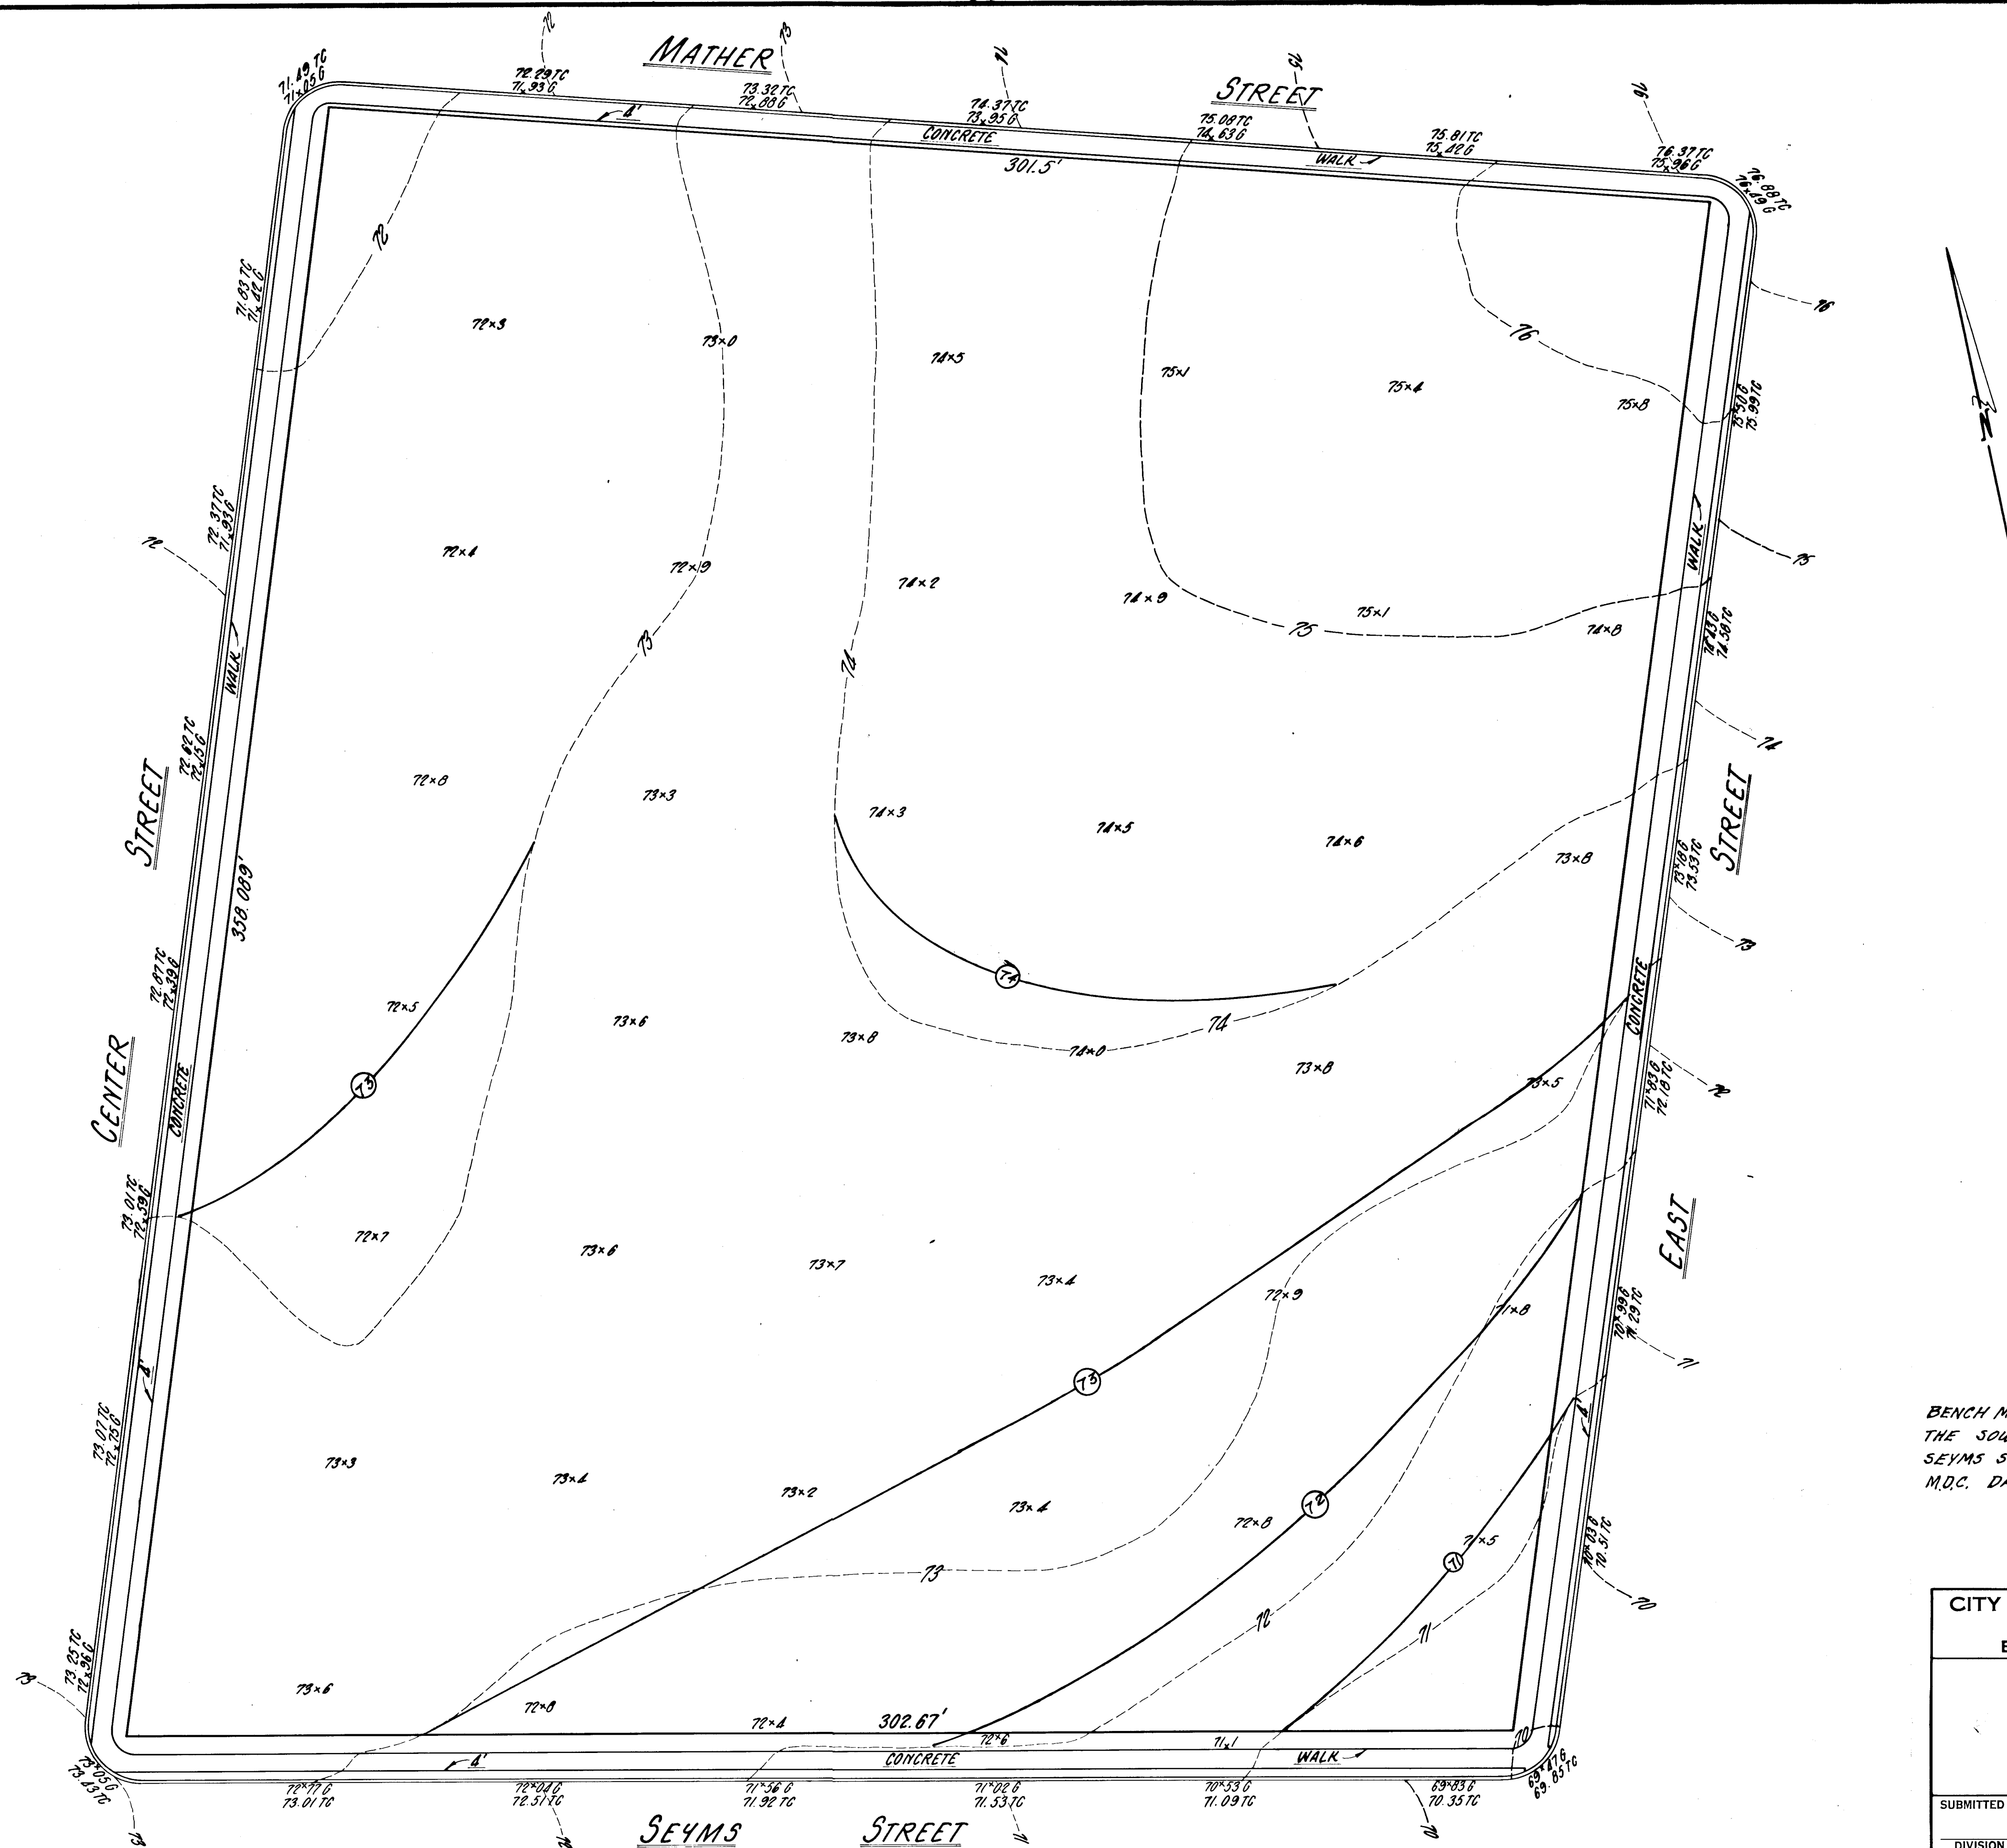

BENCH MARK - TOP NUT OF HYDRANT AT THE SOUTHWEST CORNER OF CENTER & SEYMS STREET ELEVATION 76.72 PER M.D.C. DATUM

NOTES

- 1) Regrade area to these rough grades or as close as possible with material available on site.
- 2) Regrade entire perimeter 4" below back-of-walk grade.

--- 71 --- Existing Contours
 --- 72x6 --- Proposed Contours
 --- 72x6 --- Existing Spot Elevation

Note: Foundations of old jail not demolished below grade. They will be found 3"± Below Finish Grade WGN 5/80

CITY OF HARTFORD, CONNECTICUT
 DEPARTMENT OF PUBLIC WORKS
 BUREAU OF ENGINEERING SERVICES


PROPOSED PARK

SUBMITTED	RECOMMENDED	APPROVED
DIVISION ENGINEER	CHIEF OF ENG. SERV.	ASST. DIR. & CITY ENG.
DRAWN WGN	SCALE	DAYBOOK NO. 010687
CHECKED	DATE	SEPT. 19, 1979

Designed
 Drawn R.B.B.
 Checked J.H.M.
 Date AUG. 31, 1979
 Scale 1"=20'

Close, Jensen & Miller
 Consulting Engineers, Land Planners & Surveyors
 449 Silas Deane Highway
 Wethersfield, Connecticut 06109

PROPERTY OF
 CITY OF
 HARTFORD
 SEYMS STREET, CENTER STREET,
 MATHER STREET, EAST STREET
 HARTFORD, CONNECTICUT

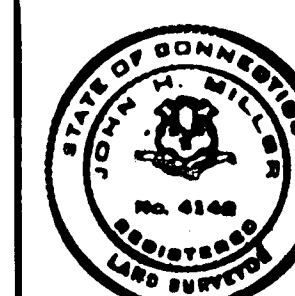

Revisions		Sheet No.
2	9/18/79 H.F.F. TITLE BLOCK	/
1	9/4/79 DETAIL MARK ADDED	
No.	Date	Description
		File No.