



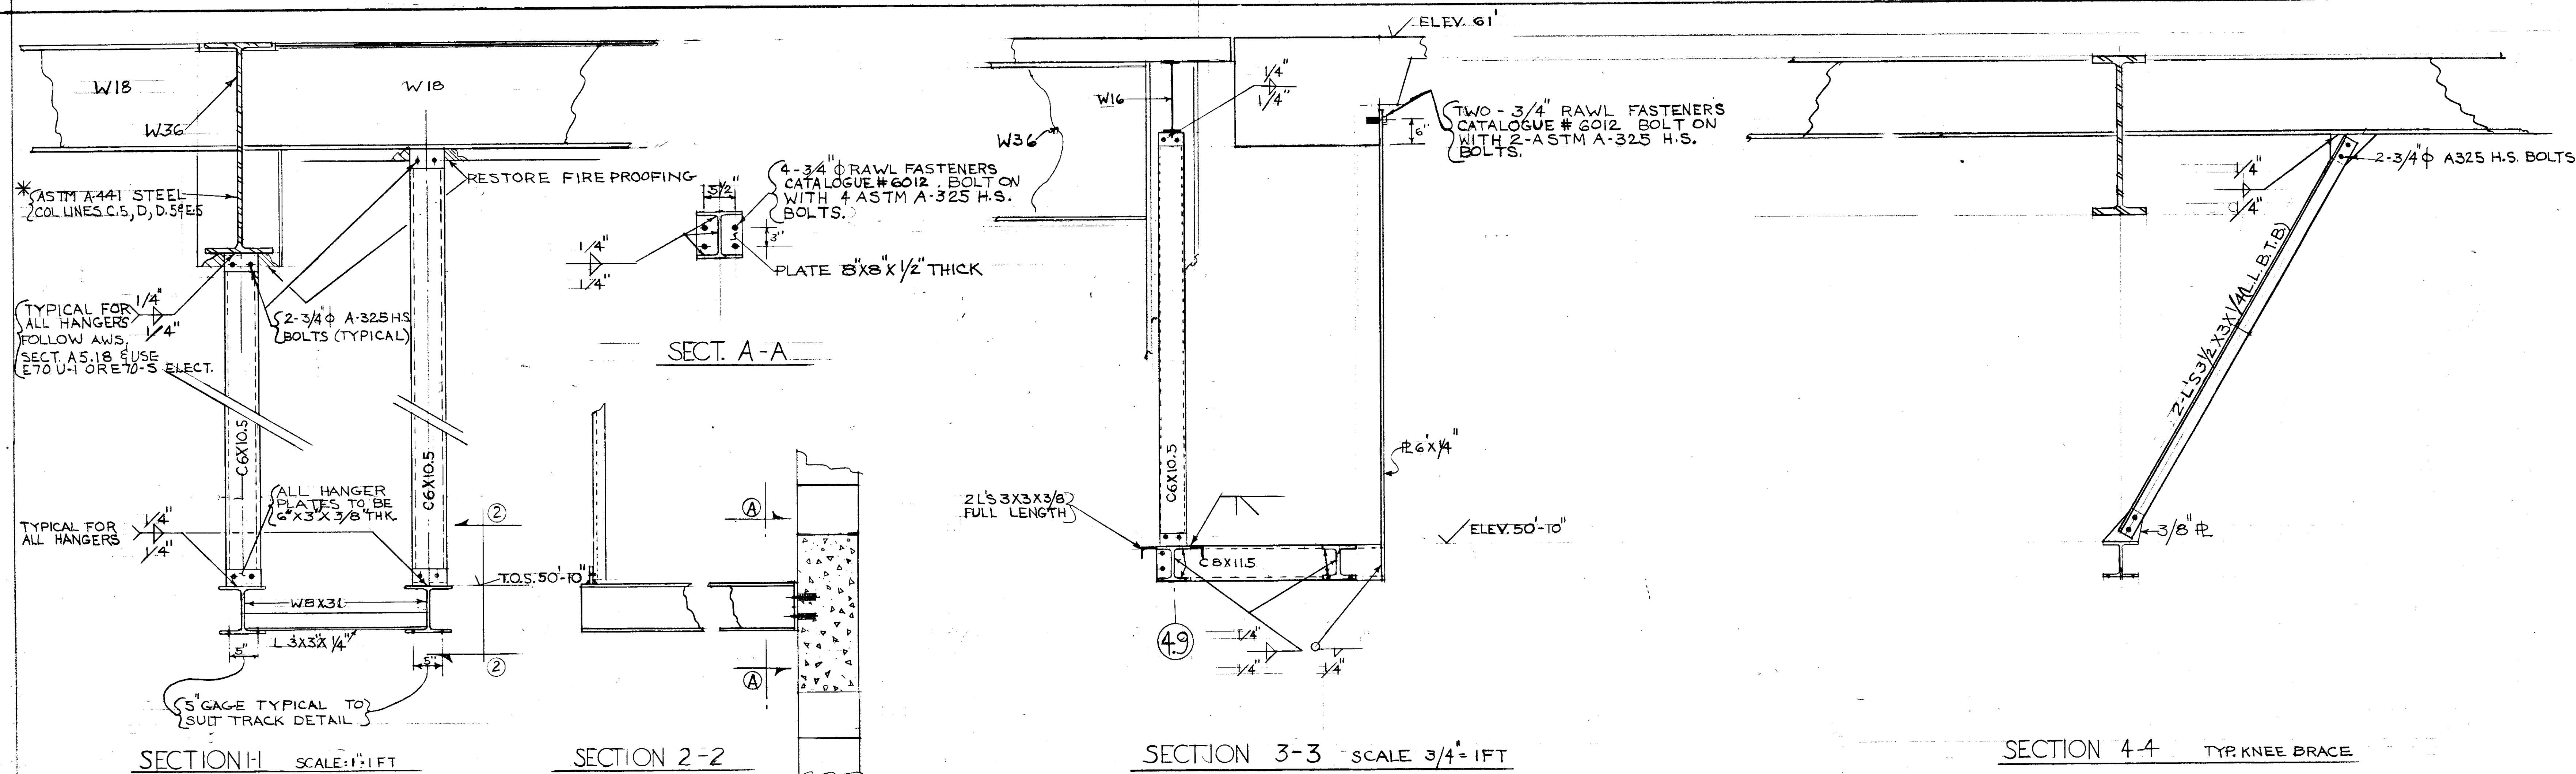

- GENERAL NOTES

1. ALL STRUCTURAL SHAPES ~~AND~~ PLATES TO BE ASTM A36-69. SPEC.
2. ALL BOLTS NUTS & PLAIN HARDENED WASHERS TO BE ASTM A325 HIGH STRENGTH HEX. HD.
3. ALL WELDING TO BE IN ACCORDANCE WITH THE A.W.S. SPEC. USE E70XX ELECTRODES.
4. CONTRACTOR IS RESPONSIBLE FOR FABRICATING STEEL TO SUIT EXISTING CONDITIONS AND TO PUNCH HOLES IN BOTT FLG OF WB TO SUIT TRACK.
5. ON COL. LINE 4-9 WITH BM. (W8X31 & 2LS3X3X3/8) SHIM STACK END WITH A PLATE (8"X8"X1/2" THK). PUNCH 4 HOLES TO SUIT. THIS WILL HELP INSTALLATION OF CONTINUOUS BEAMS. SEE SECTION A-A.
6. REMOVE FIREPROOFING WHERE NECESSARY FROM STEEL BEAMS. AFTER CONNECTIONS ARE MADE RESTORE ALL DISTURBED FIREPROOFING TO ORIGINAL CONDITION; THAT IS PLASTER FOR PLASTER CONCRETE FOR CONCRETE ASBESTOS FOR ASBESTOS & REINFORCING STEEL FOR REINFORCING STEEL.
7. TORQUE ALL 3/4" DIAMETER ASTM A325 BOLTS TO 315 FOOT POUNDS.

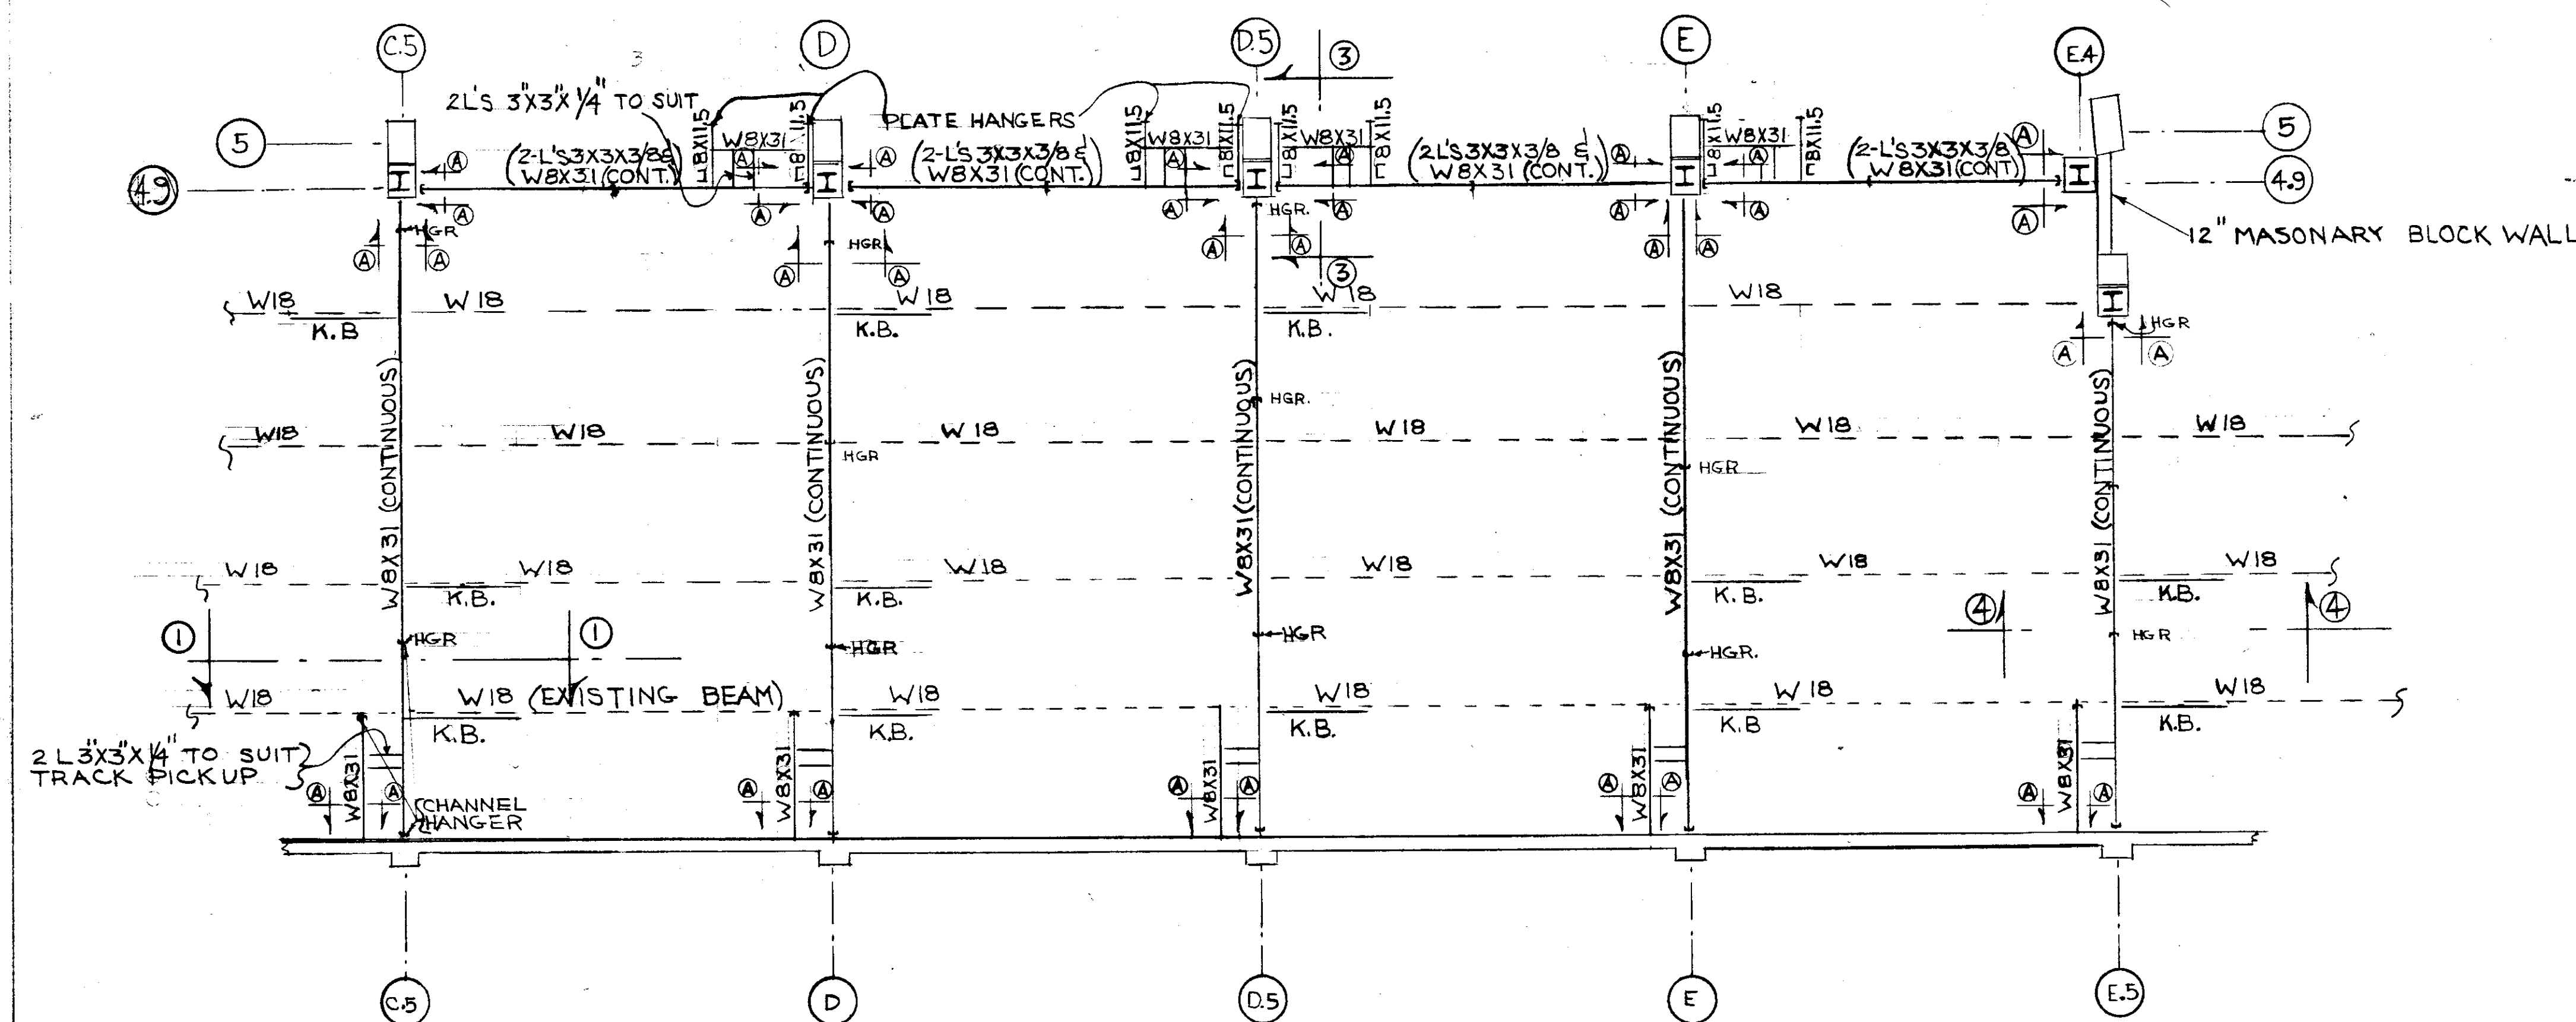

PLAN VIEW EXHIBITION HALL SCALE: 1/8" = 1 FT.

VERIFY EXISTING
CONDITIONS AND
DIMENSIONS

CITY OF HARTFORD, CONNECTICUT
DEPARTMENT OF PUBLIC WORKS
BUREAU OF PUBLIC BUILDINGS

STRUCTURAL DWG. NEW IN-
STALLATION OF MOVABLE WALLS
FOR LVL. 31 OF EXHIBITION HALL
AT CIVIC CTR. HART. CONN.

APPROVED	RECOMMENDED	SUBMITTED
<i>George J. Higgins</i>	<i>William H. Reed</i>	<i>Paul Anthony</i>
SCALE	DAYBOOK NO.	DRAWN
NOTED	010609 D	PDA
	DATE MAY 15-77	ISSUED