


PLAN
2025011 ST
BY
DATE
NO.
NOTE BOOK
SURVEYED
ALIGNED
CHECKED
ALIGNED
CHECKED
ALIGNED
CHECKED

PROFILE
2025011 ST
BY
DATE
NO.
NOTE BOOK
GRADES CHECKED
STRUCTURE NOTATIONS CHECKED

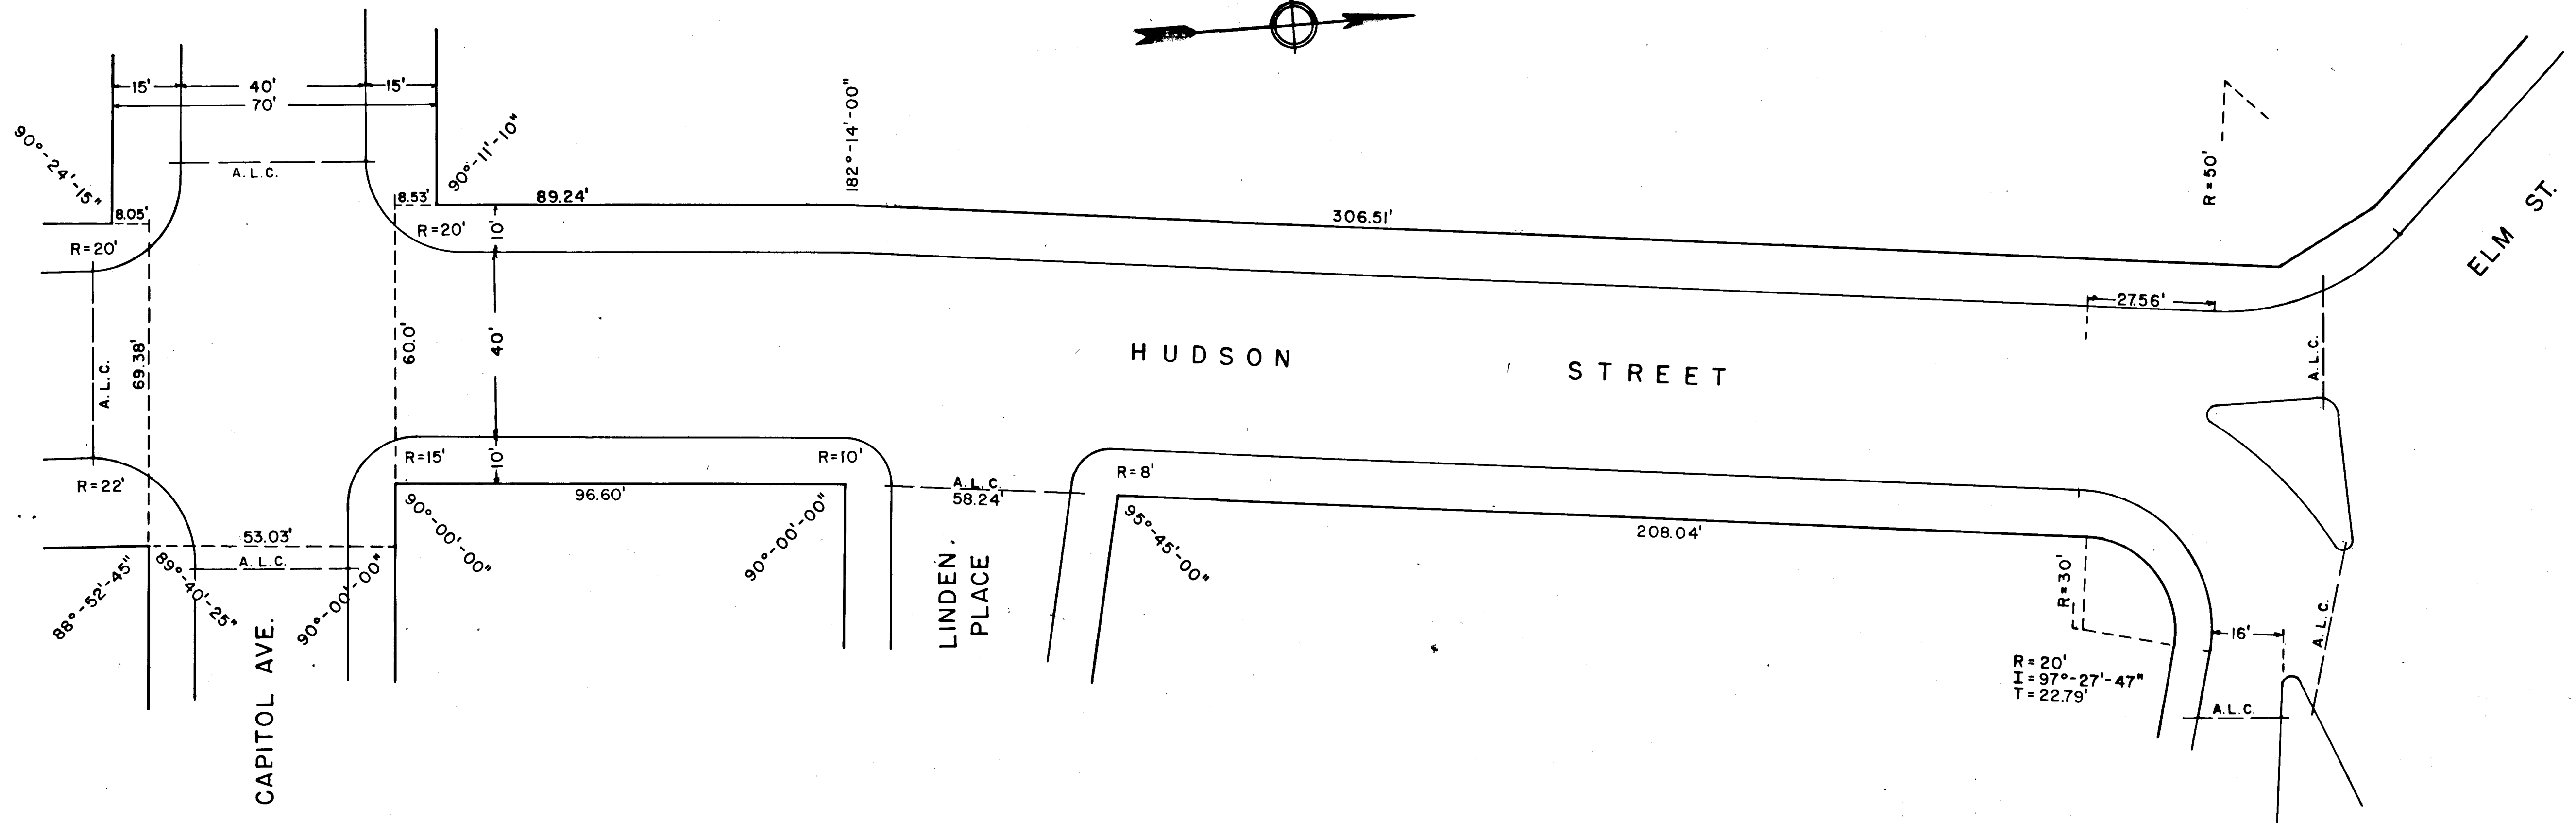

A.L.C. - Approximate Limit of Contract

CITY OF HARTFORD, CONNECTICUT		
DEPARTMENT OF PUBLIC WORKS		
BUREAU OF ENGINEERING SERVICES		
HUDSON STREET RECONSTRUCTION		
SUBMITTED	RECOMMENDED	APPROVED
DIVISION ENGINEER	CHIEF OF ENG. SERV.	ASST. DIR. & CITY ENG.
DRAWN RDS	SCALE 1" = 20'	DAYBOOK NO. 010647
CHECKED		DATE APRIL 1978