
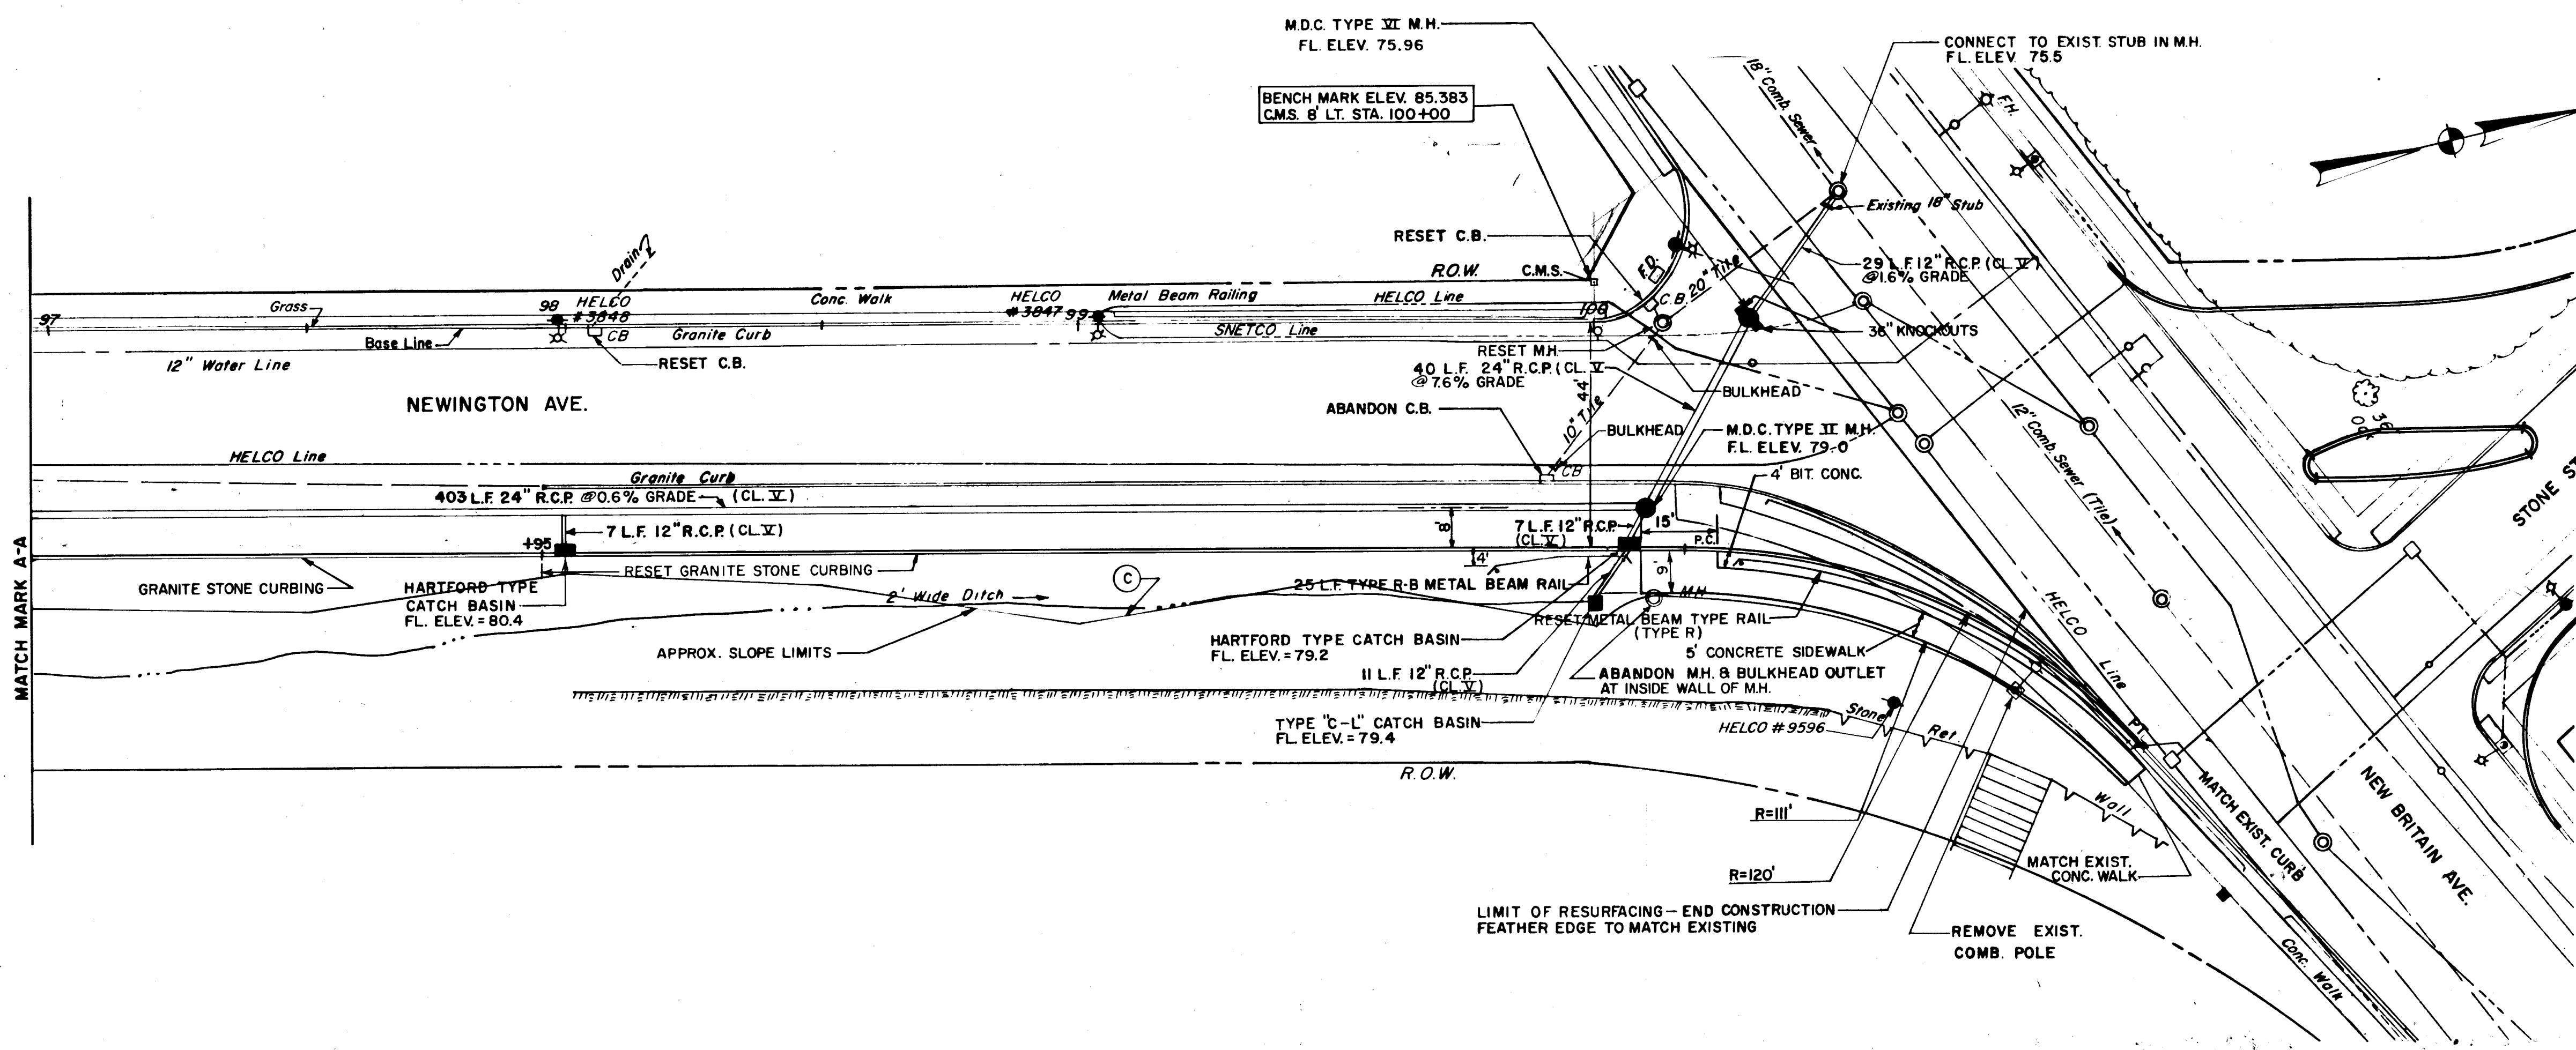


| PUB. ROAD DIV. | STATE | TOWN     | FED. AID PROJ. NO. | PROJ. NO. | YEAR | ROUTE NO. | SHEET NO. | TOTAL SHEETS |
|----------------|-------|----------|--------------------|-----------|------|-----------|-----------|--------------|
| I              | CONN. | HARTFORD | T-1063(4)          | 63-274    | 1972 | —         | 13        | 31           |

DESIGNED BY: ED DATE: 5/72  
 DRAFTING BY: ED DATE: 5/72  
 CHECKED BY: ED DATE: 6/72  
 APPROVED BY: ED DATE: 6/72

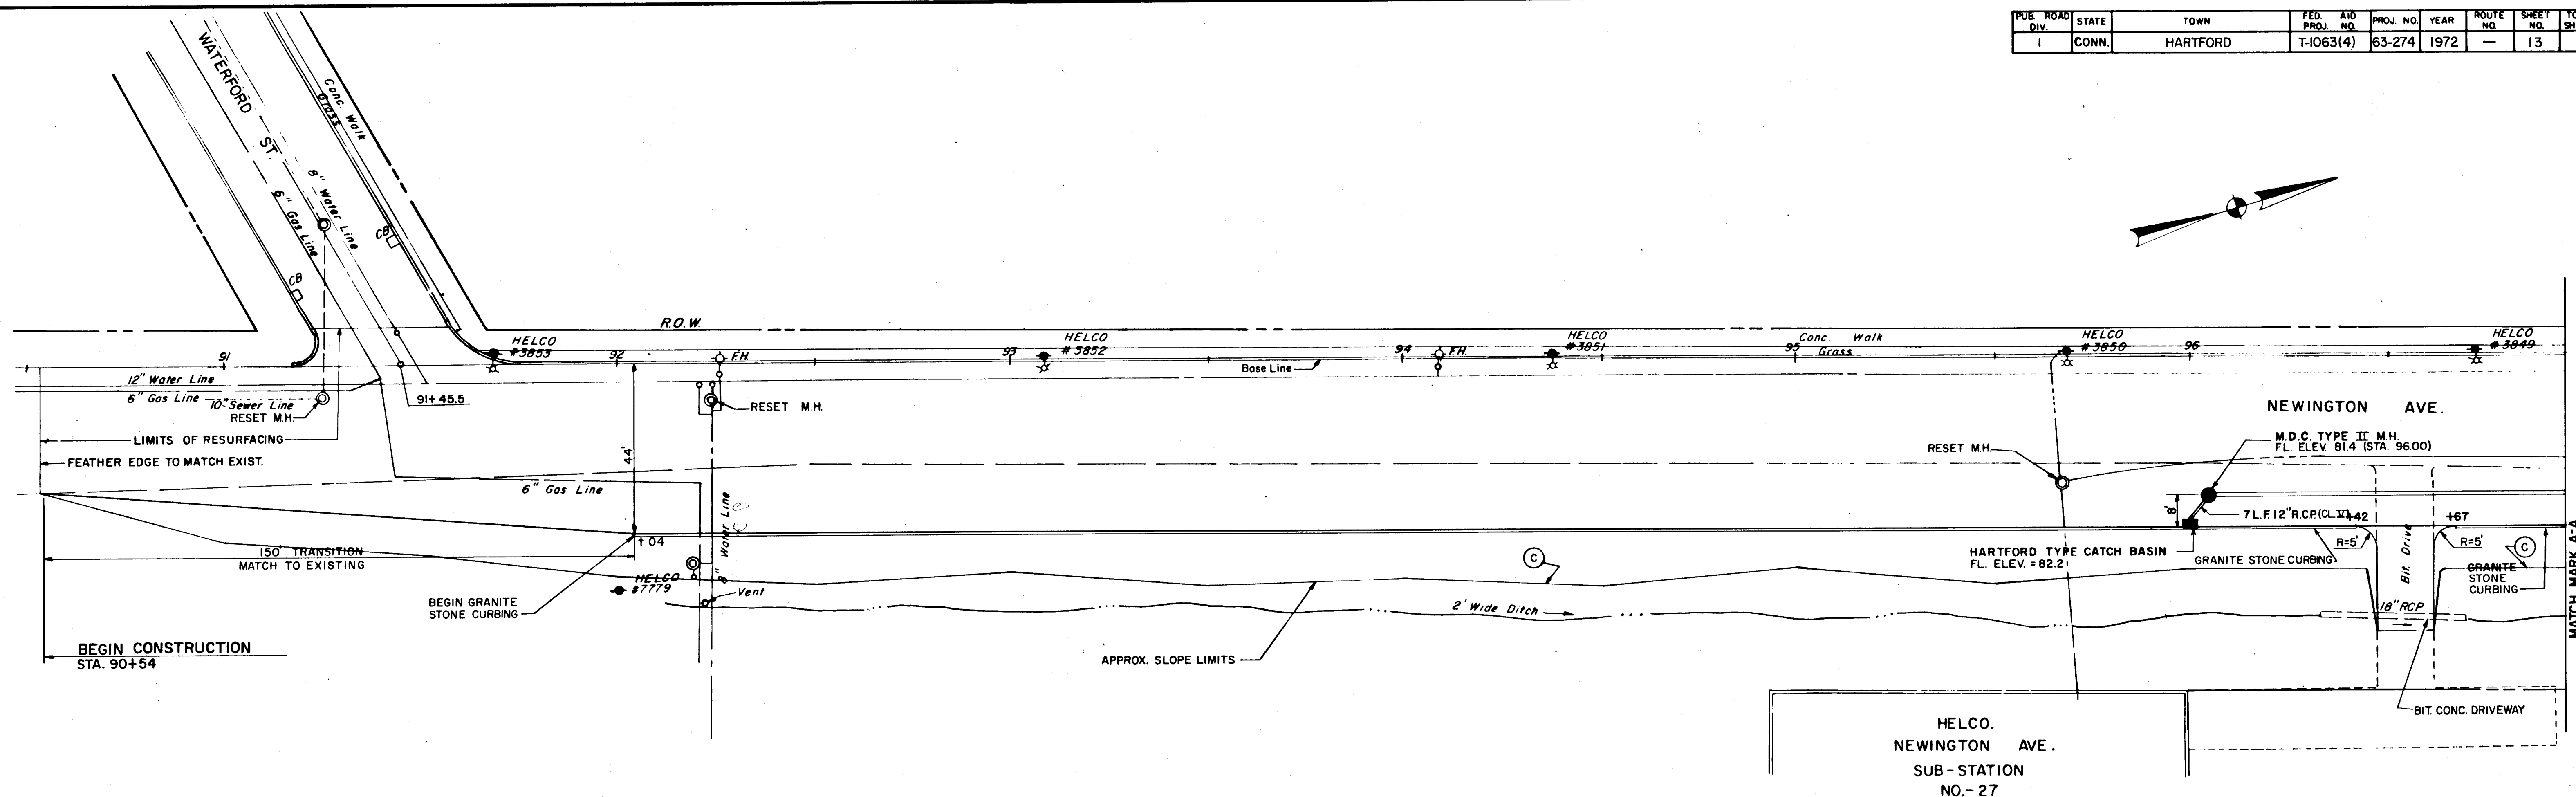

- NOTE:
1. FOR CONSTRUCTION DETAILS SEE SH. 20 - 23
  2. FOR SIGNAL PLAN SEE SH. 9
  3. FOR STONE ST. CONSTRUCTION SEE SH. 16 & 17
  4. FOR PAVEMENT MARKING PLAN SEE SH. 18

CODE: NEWINGTON AVENUE, HARTFORD

| TOPICS                                        |  |
|-----------------------------------------------|--|
| CONNECTICUT                                   |  |
| DEPARTMENT OF TRANSPORTATION                  |  |
| BUREAU OF HIGHWAYS                            |  |
| Hartford, Connecticut                         |  |
| DESIGNED BY: JAMES P. PURCELL ASSOCIATES INC. |  |
| CONSTRUCTION PLAN — LOCATION 3                |  |
| NEWINGTON AVENUE                              |  |
| PAVEMENT AND DRAINAGE                         |  |
| DAYBOOK NO. 010689A                           |  |
| Scale                                         |  |
| Sheet                                         |  |
| 1 of 2                                        |  |