


CROSS SECTIONS

SCALE 1 INCH = 10 FEET

S.P.R. REGION NO.	STATE	TOWN	FED. AID PROJ. NO.	PROJ. NO.	YEAR	ROUTE NO.	SHEET NO.	TOTAL SHEETS
1	CONN.							

NEWINGTON AVE. DRAINAGE SYSTEM

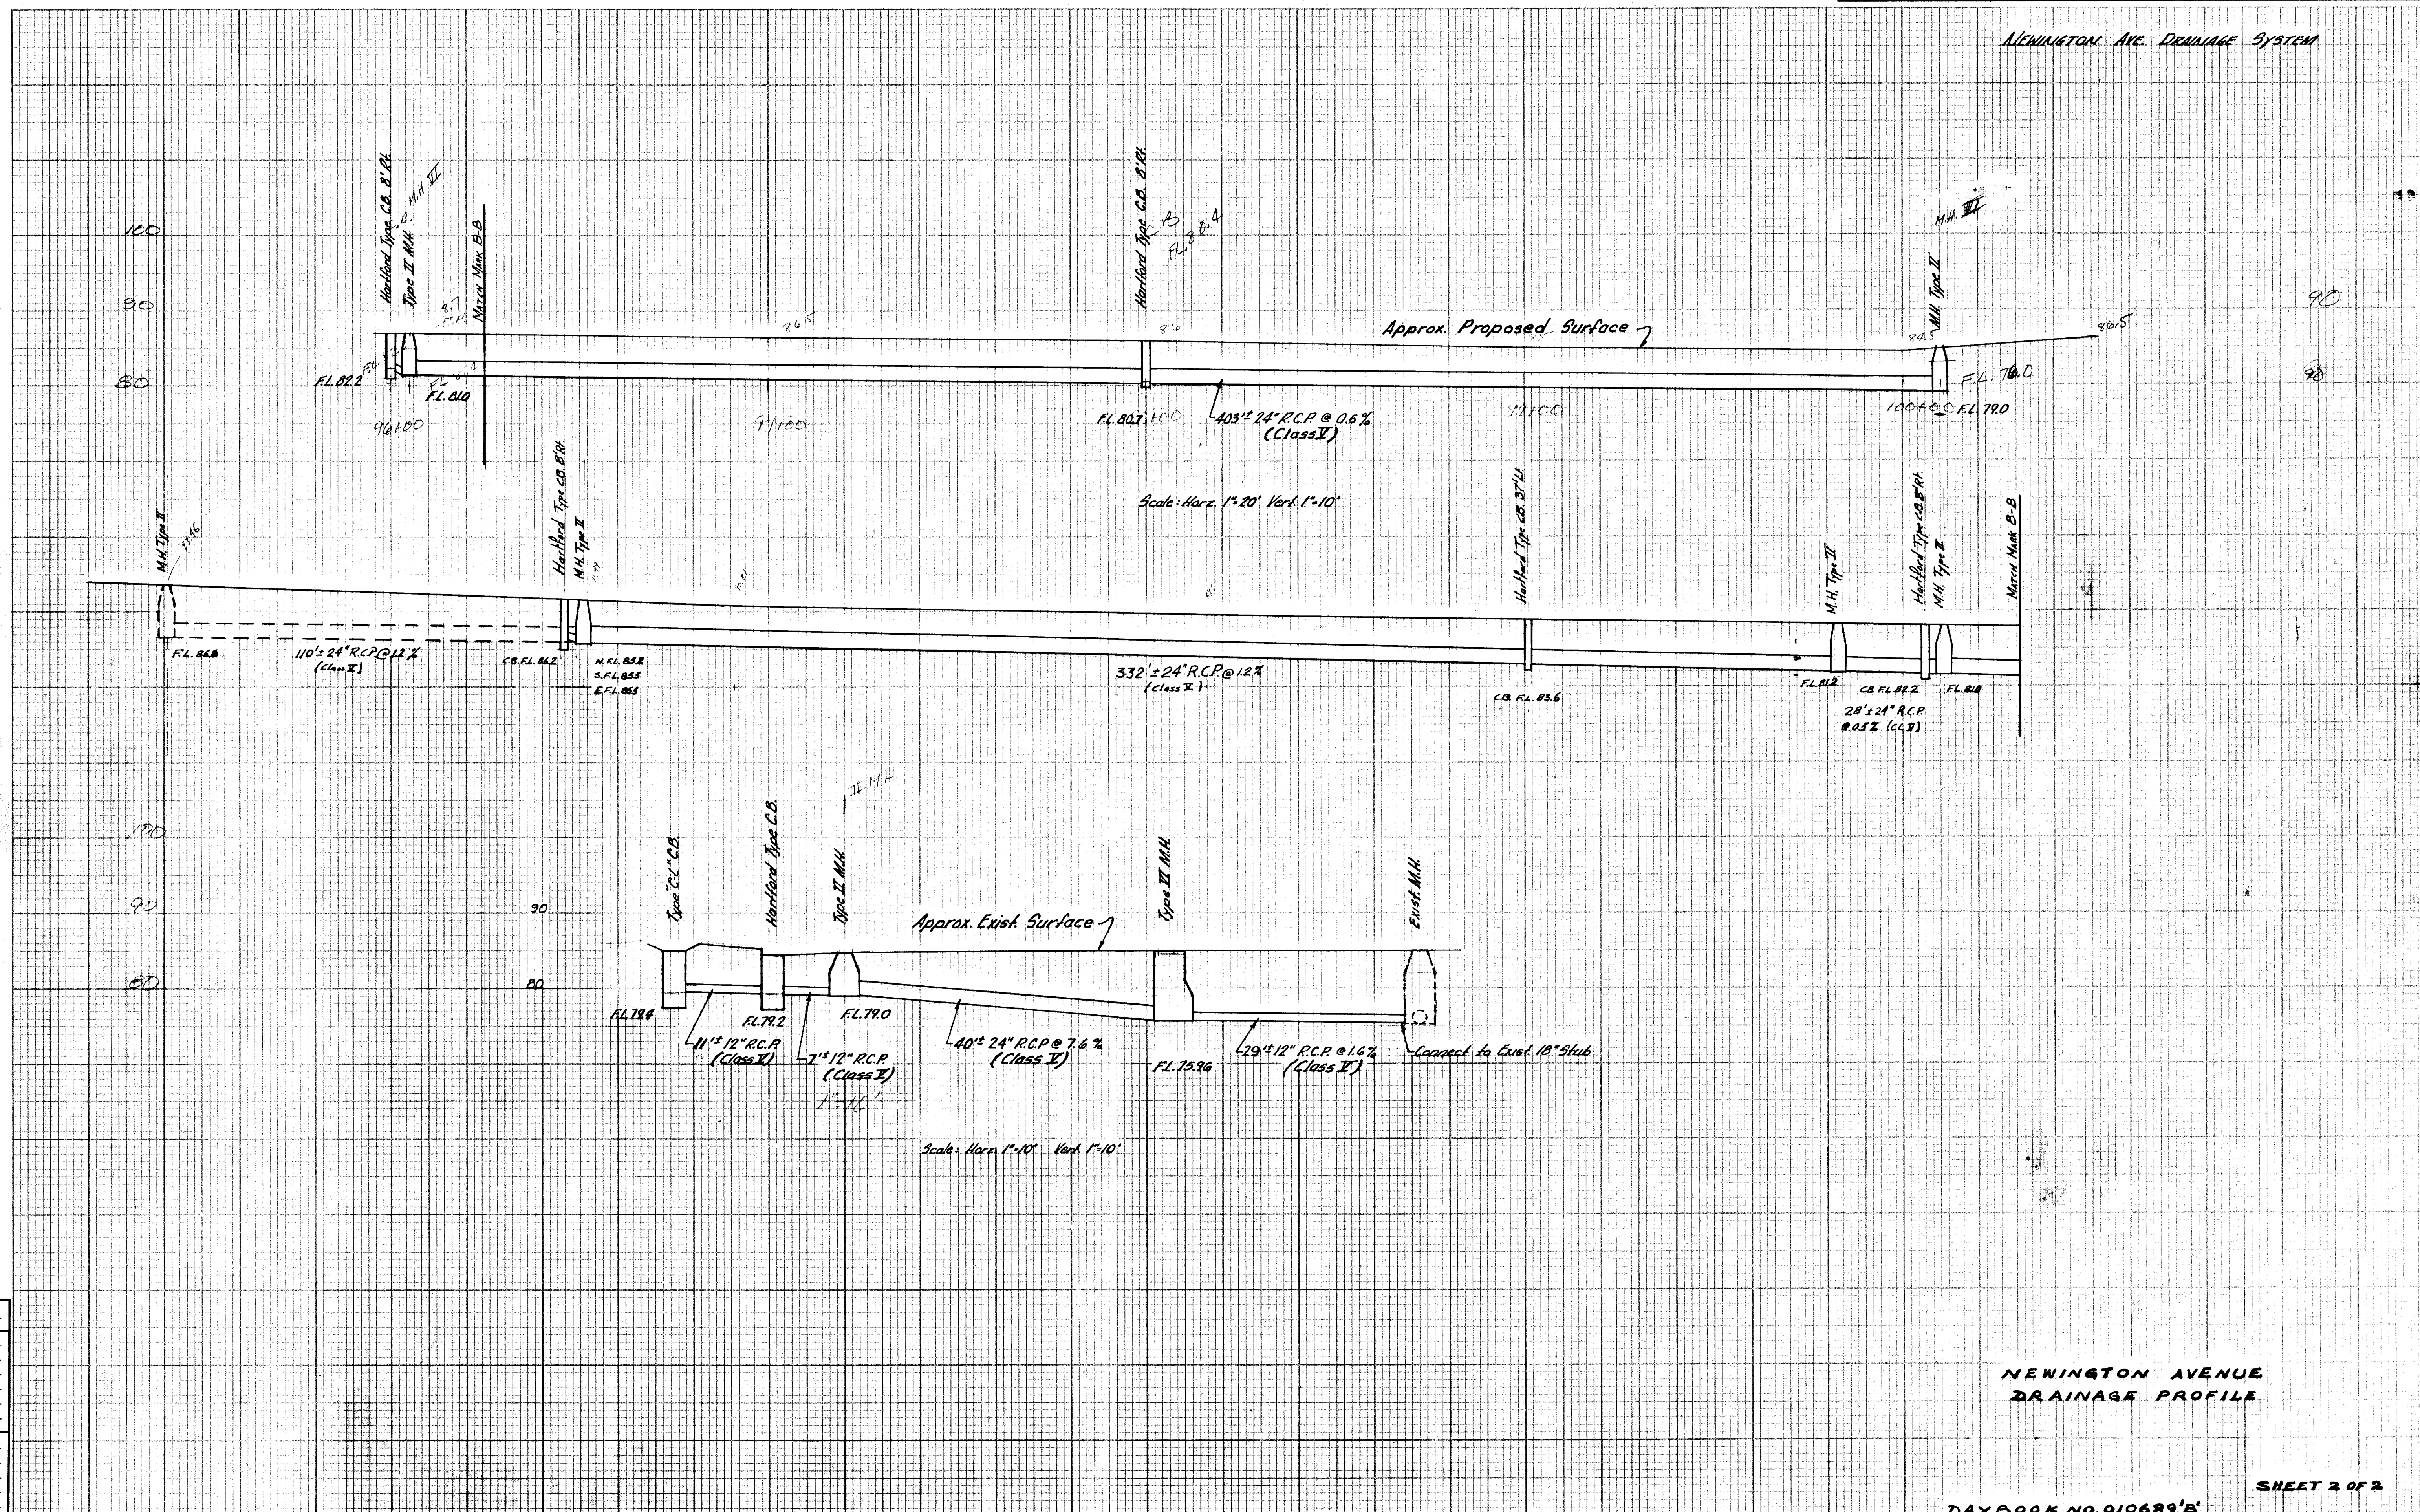

NEWINGTON AVENUE
DRAINAGE PROFILE

SHEET 2 OF 2

DAYBOOK NO. 010689'B

NOTE BOOK NO. _____

Ground Surface Plotted by _____
 " " Checked by _____

Template Sections Plotted by _____
 " " Checked by _____

Areas by _____
 " Checked by _____

Final Sections Plotted by _____
 " " Checked by _____

Final Areas by _____
 " " Checked by _____

Quantity Transferred by _____