
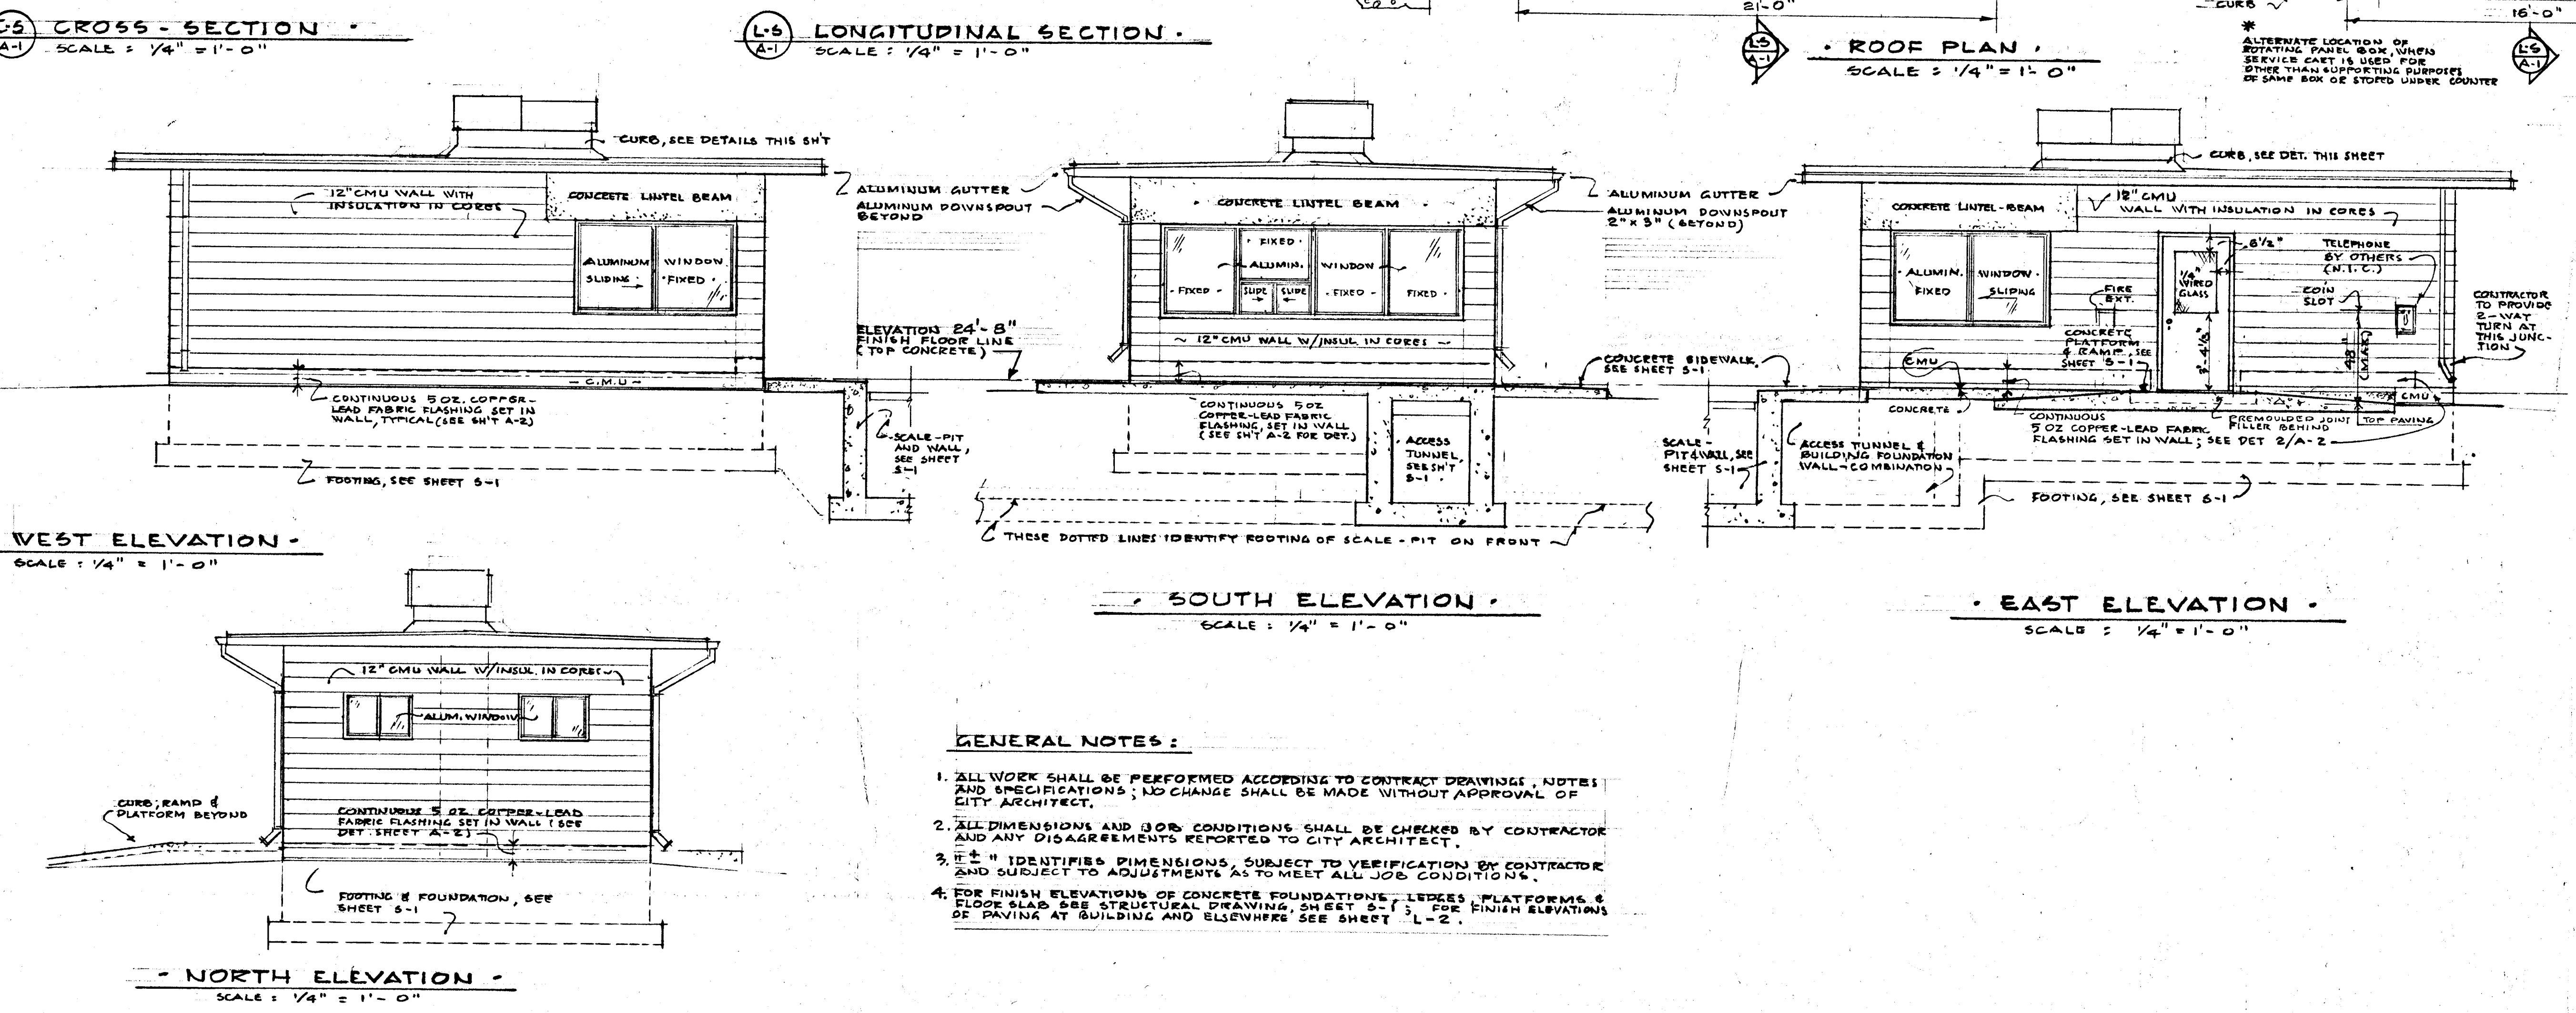
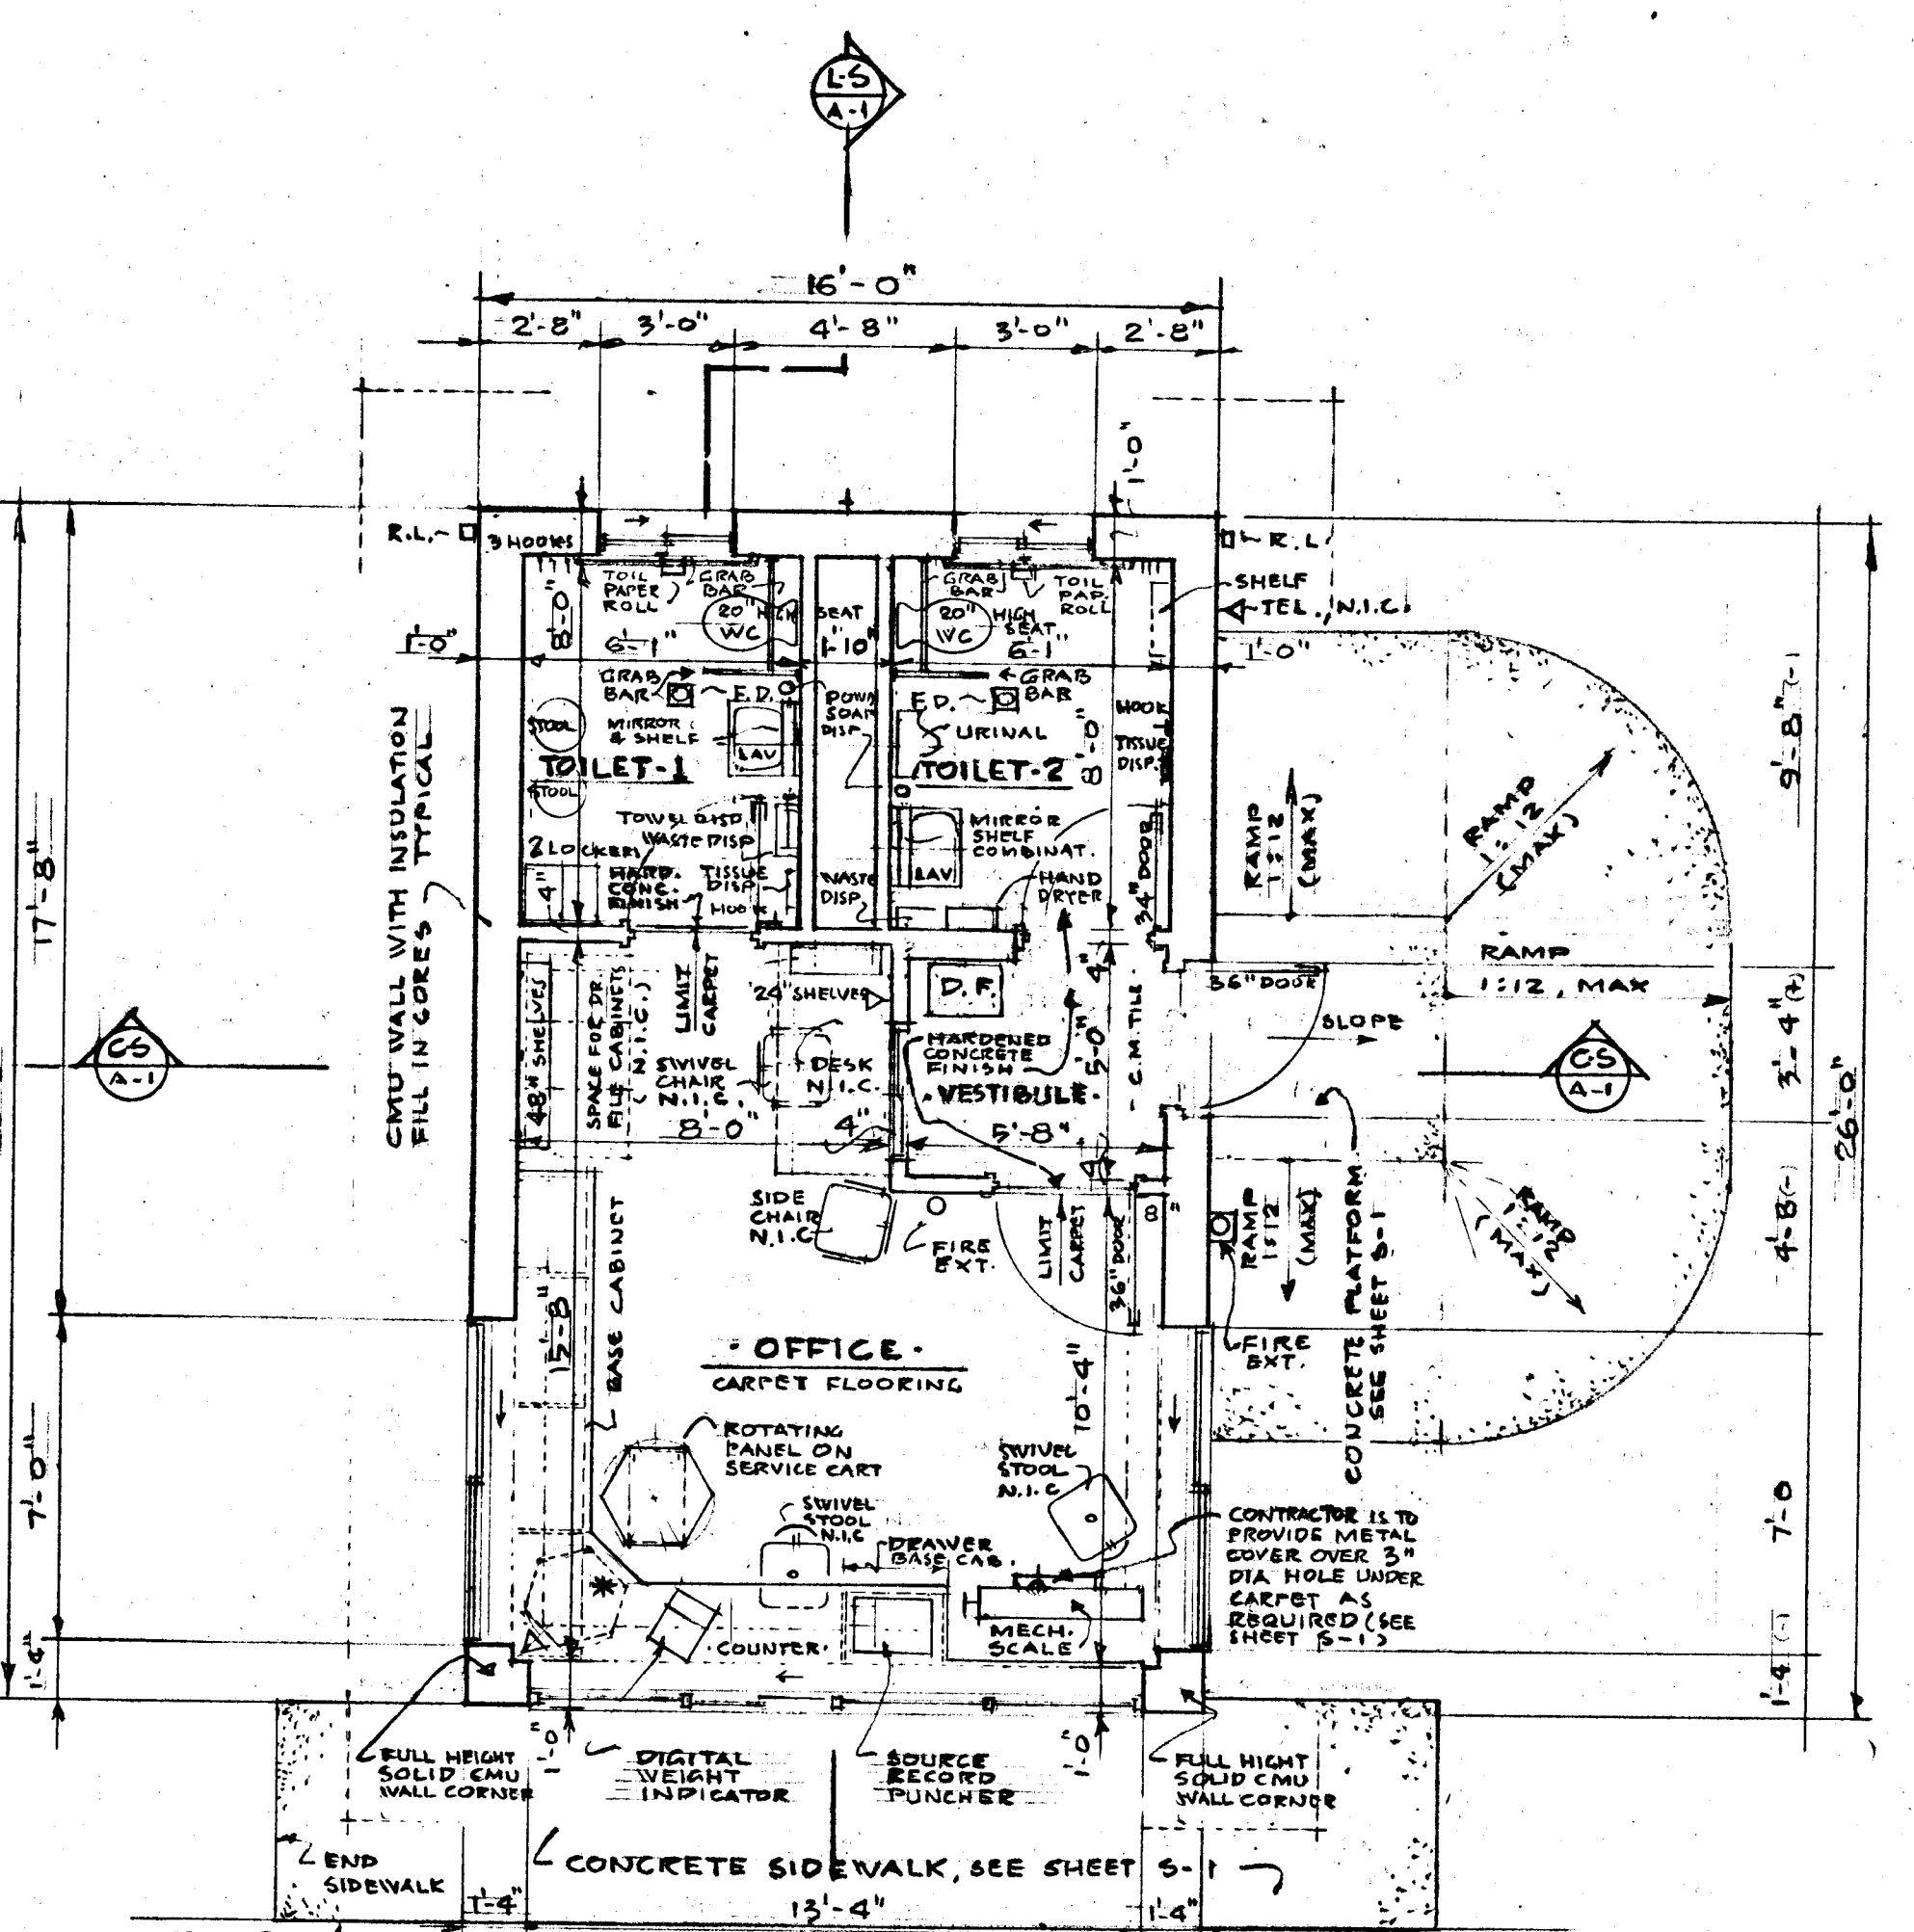
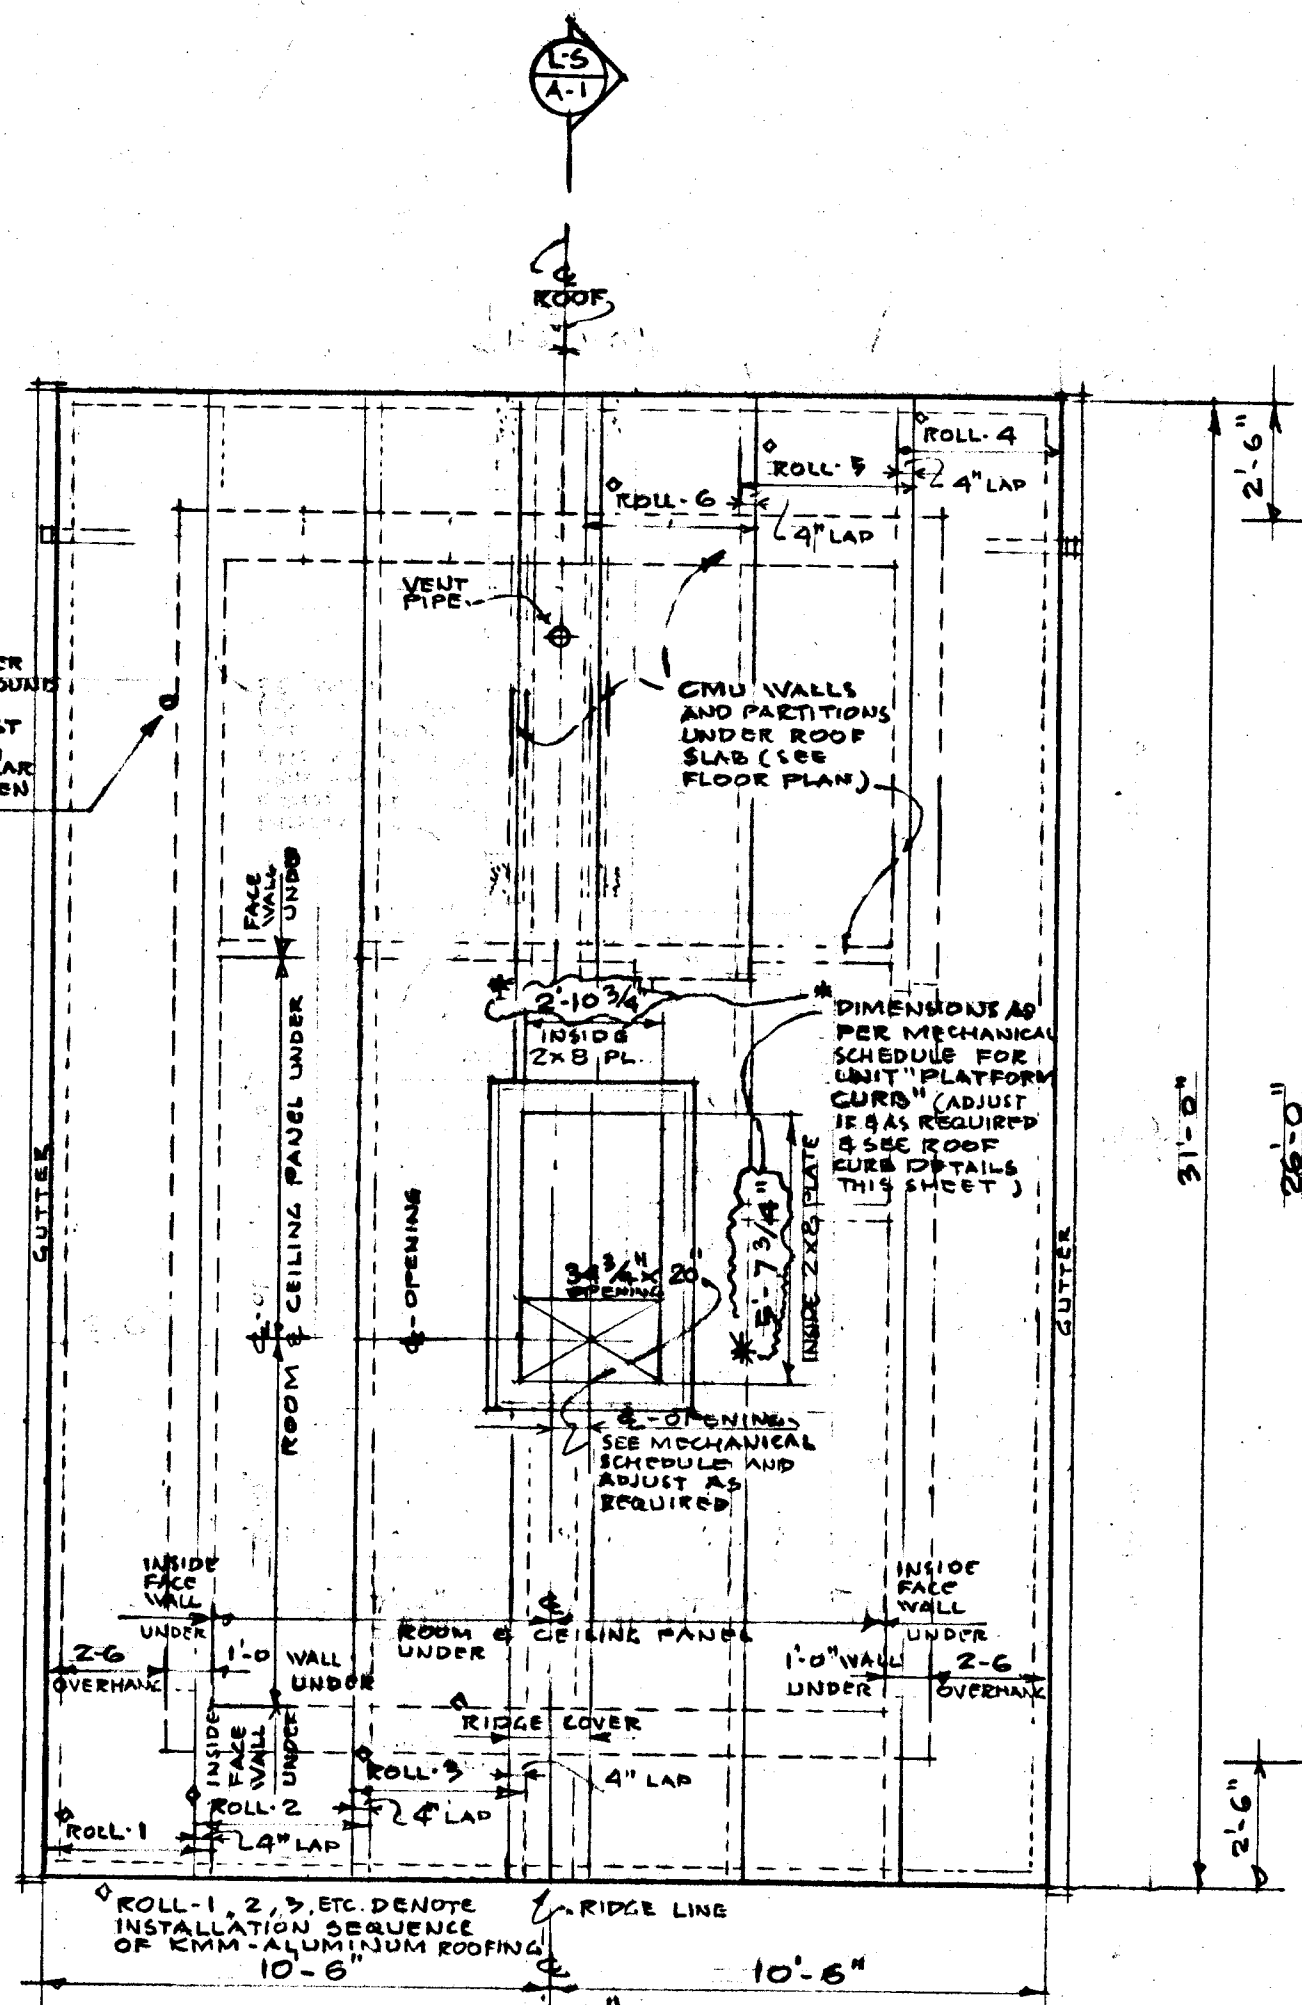


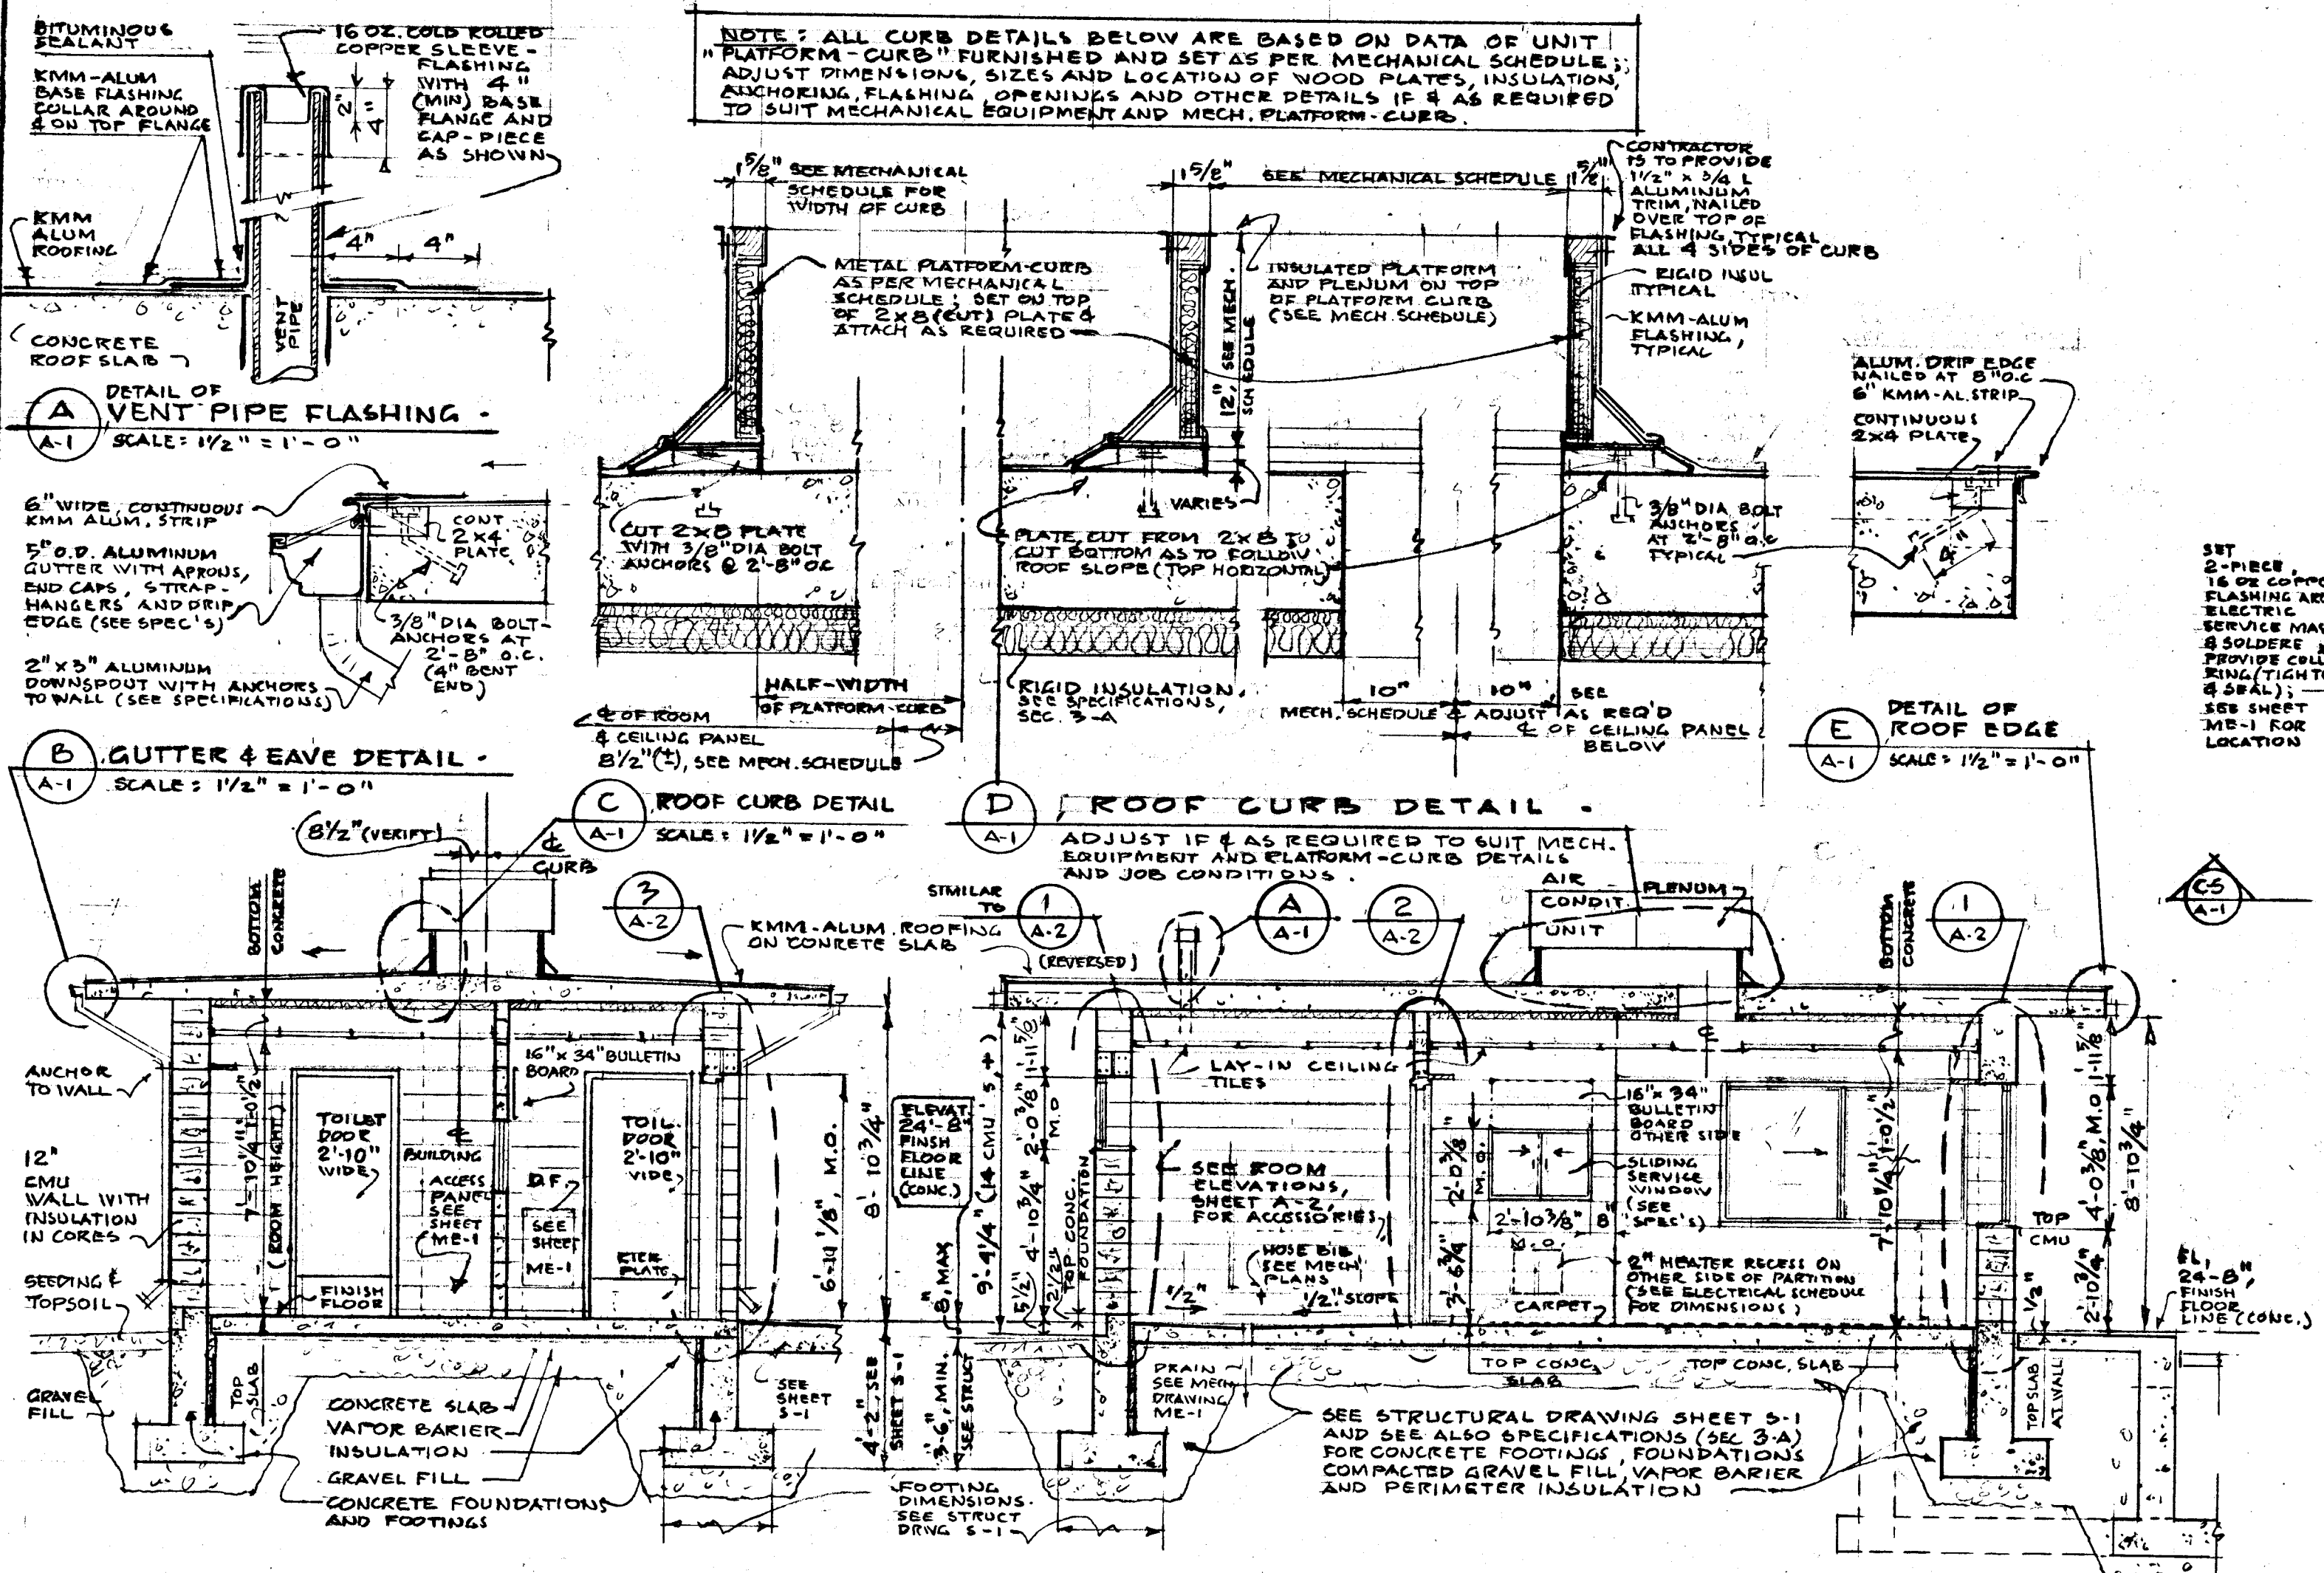

GENERAL NOTES:

1. ALL WORK SHALL BE PERFORMED ACCORDING TO CONTRACT DRAWINGS, NOTES AND SPECIFICATIONS; NO CHANGE SHALL BE MADE WITHOUT APPROVAL OF CITY ARCHITECT.
2. ALL DIMENSIONS AND JOB CONDITIONS SHALL BE CHECKED BY CONTRACTOR AND ANY DISAGREEMENTS REPORTED TO CITY ARCHITECT.
3. 1/2" IDENTIFIED DIMENSIONS, SUBJECT TO VERIFICATION BY CONTRACTOR AND SUBJECT TO ADJUSTMENTS AS TO MEET ALL JOB CONDITIONS.
4. FOR FINISH ELEVATIONS OF CONCRETE FOUNDATIONS, LEDGES, PLATFORMS, & FLOOR SLABS SEE STRUCTURAL DRAWING, SHEET 5-1. FOR FINISH ELEVATIONS OF PAVING AT BUILDING AND ELSEWHERE SEE SHEET L-2.

CITY OF HARTFORD, CONNECTICUT
DEPARTMENT OF PUBLIC WORKS
BUREAU OF PUBLIC BUILDINGS

LANDFILL WEIGH-STATION
EAST SERVICE ROAD, HARTFORD, CONNECTICUT

PLANS, SECTIONS, ELEVATIONS

PROJECT: *Landfill Weigh Station*
SCALE: *AS SHOWN*
DATE: *JUNE 5, 1978*