


5/8/85

5/8/85

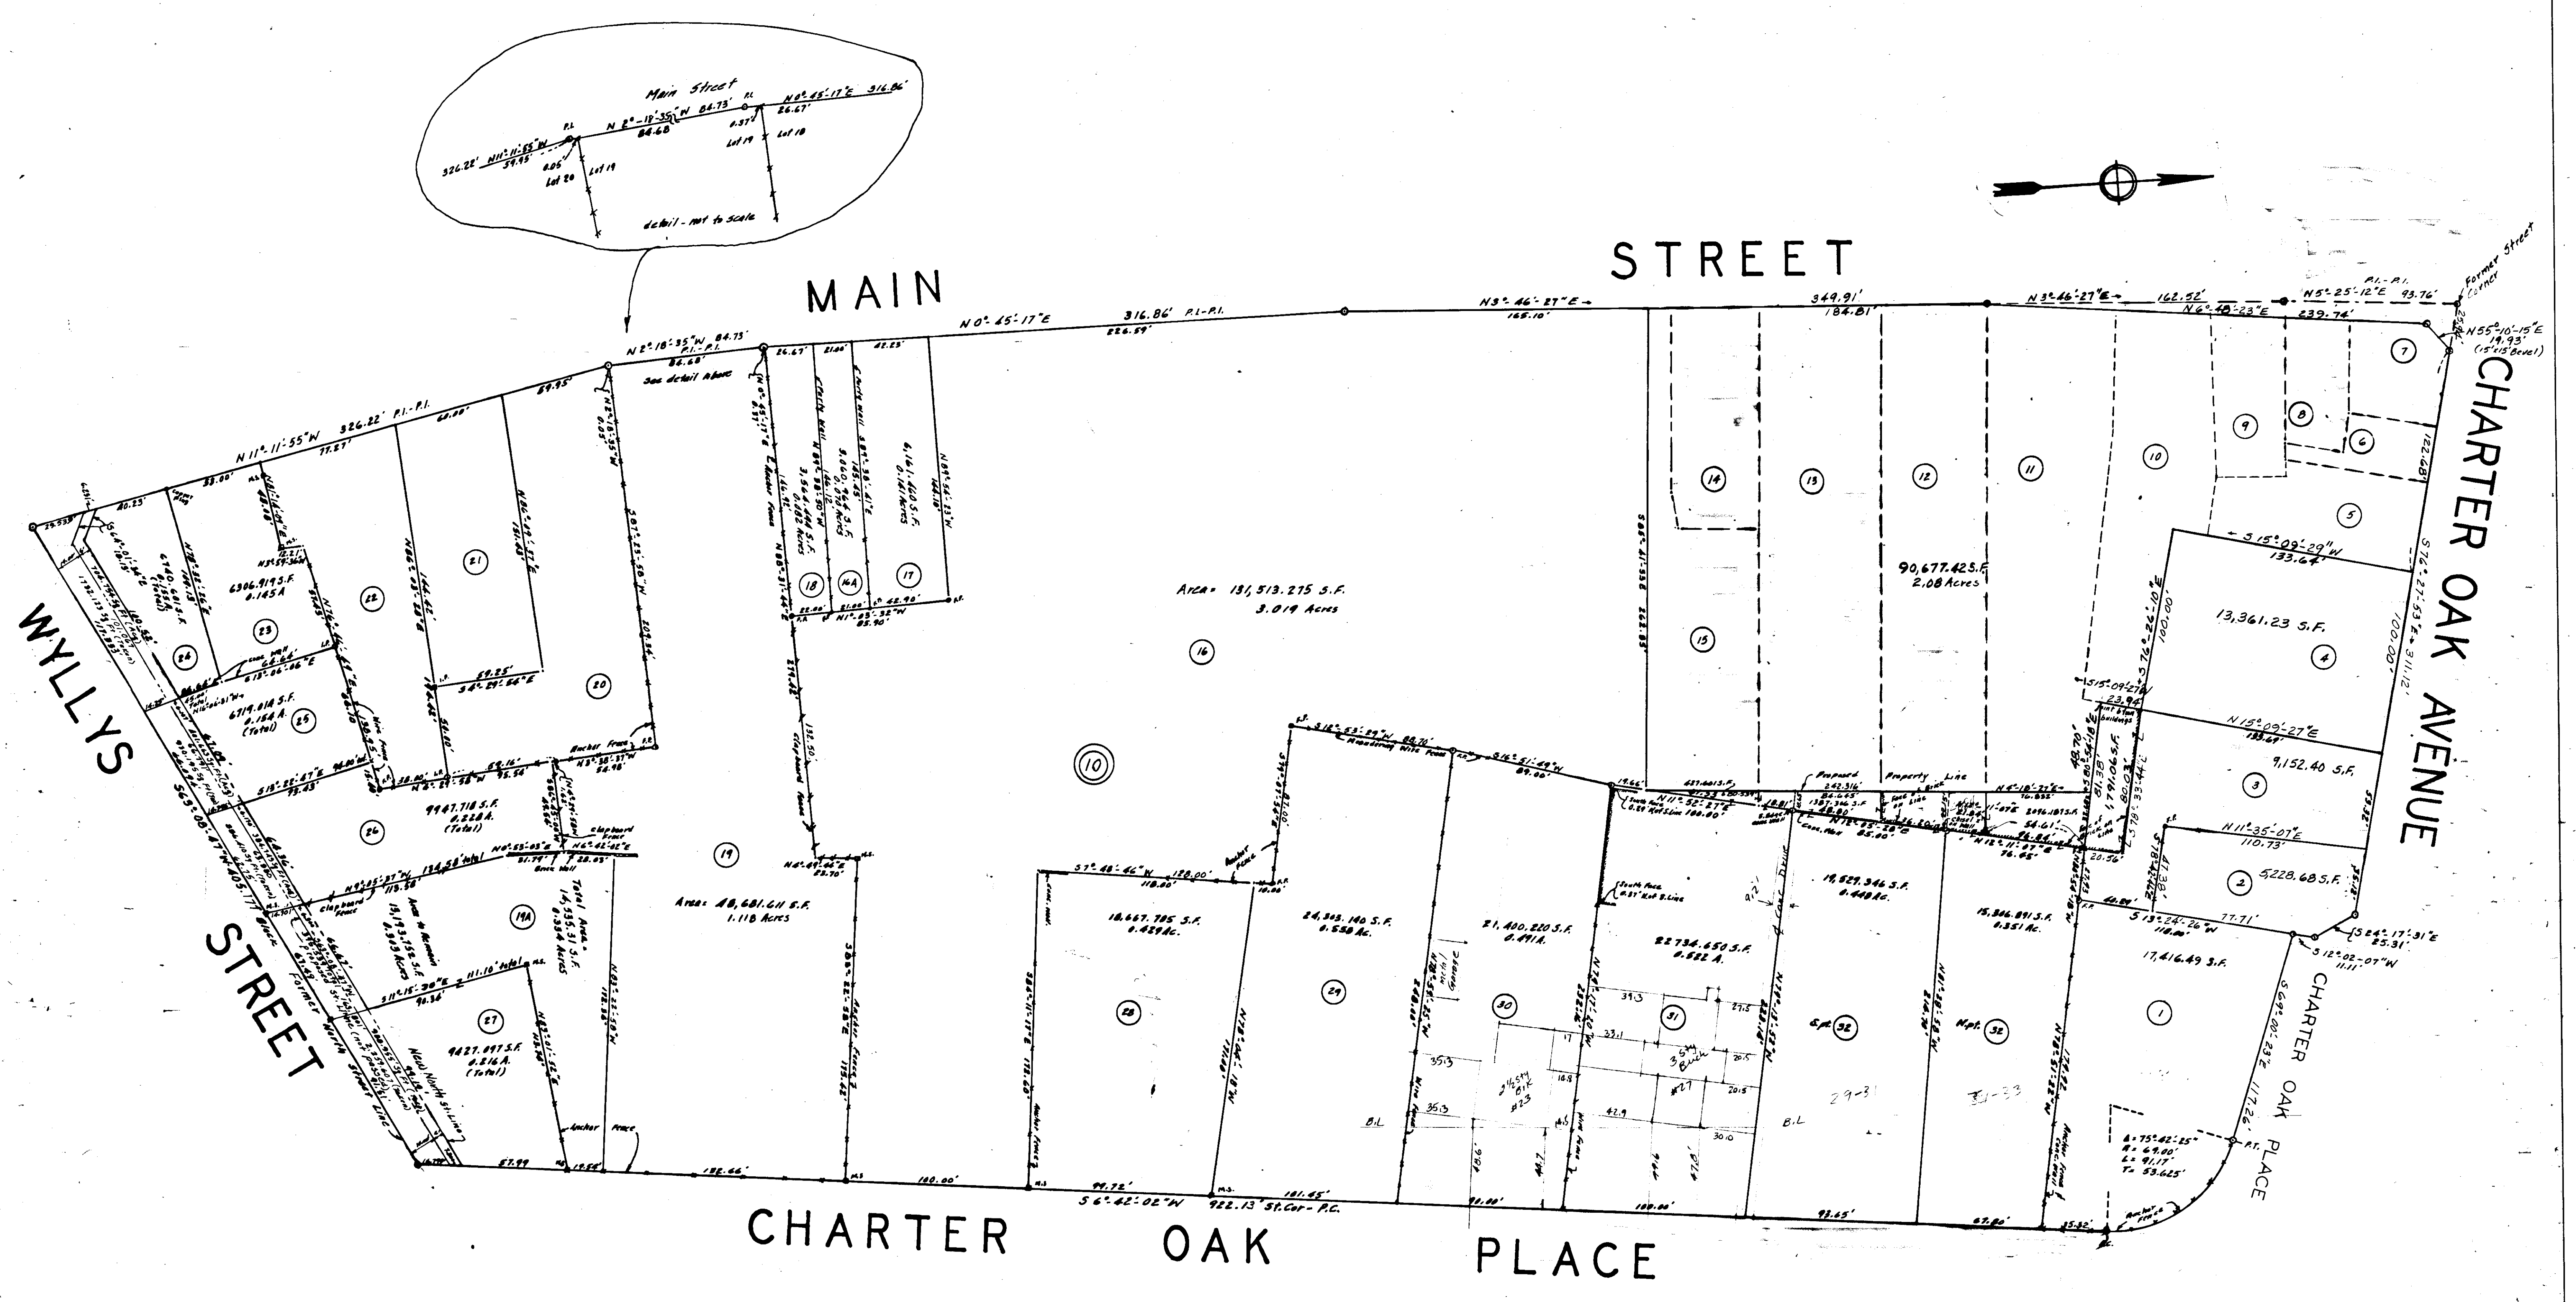


- LEGEND**
- (1) PARCEL NUMBER
 - (A) PARTIAL TAKE PARCEL NUMBER
 - (10) BLOCK NUMBER
 - ANGLE POINTS
 - Fence Post
 - Iron Pipe
 - Private Street

Note: The courses and distances depicted herein are compiled from maps, records, and field data located in the Bureau of Engineering Services, Department of Public Works, City of Hartford, Connecticut.

I hereby certify that this map and survey were prepared in accordance with the standards of a **Professional Land Surveyor** as defined in the Code of Professional Standards of the State of Connecticut, adopted by the General Assembly of the State of Connecticut, Chapter 10-10, and as amended by the Department of Public Works, City of Hartford, Connecticut.

James L. D'Amico No. 8493

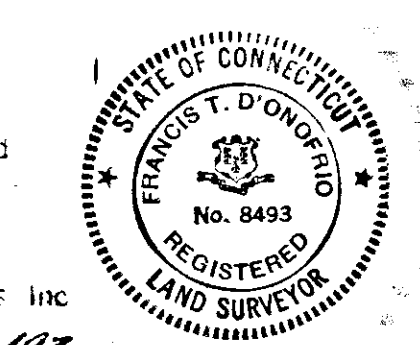

Note: This plan supersedes map entitled: PROPERTY MAP NO. 2 CHARTER OAK - SOUTH GREEN PROJECT HARTFORD REDEVELOPMENT AGENCY HARTFORD, CONNECTICUT DATE: 11-14-87 and located in the City Engineer's Office in Hartford, Connecticut. MAP 8493 Revised St. Line Wylls St 2/9/81 Notebook 66D pg 13

Revised 10/27/81 (Parcels 1, 2, 3, & Main St. Street Line)

CITY OF HARTFORD, CONNECTICUT DEPARTMENT OF PUBLIC WORKS BUREAU OF ENGINEERING SERVICES		
BLOCK 10 CHARTER OAK - SOUTH GREEN PROJECT SECTION 1 - CONN R-112		
BLOCK BOUNDED BY MAIN STREET, CHARTER OAK AVENUE, CHARTER OAK PLACE, WYLLS STREET		
SUBMITTED <i>James L. D'Amico</i> DIVISION ENGINEER	RECOMMENDED <i>Russell E. Davis</i> CHIEF OF ENG. SERV.	APPROVED <i>James L. D'Amico</i> ASS. DIR. CITY ENG.
DRAWN <i>F.T.P.</i>	SCALE 1" = 40'	DAYBOOK NO. 010529B
CHECKED <i>S.B.</i>		DATE JULY, 1975