


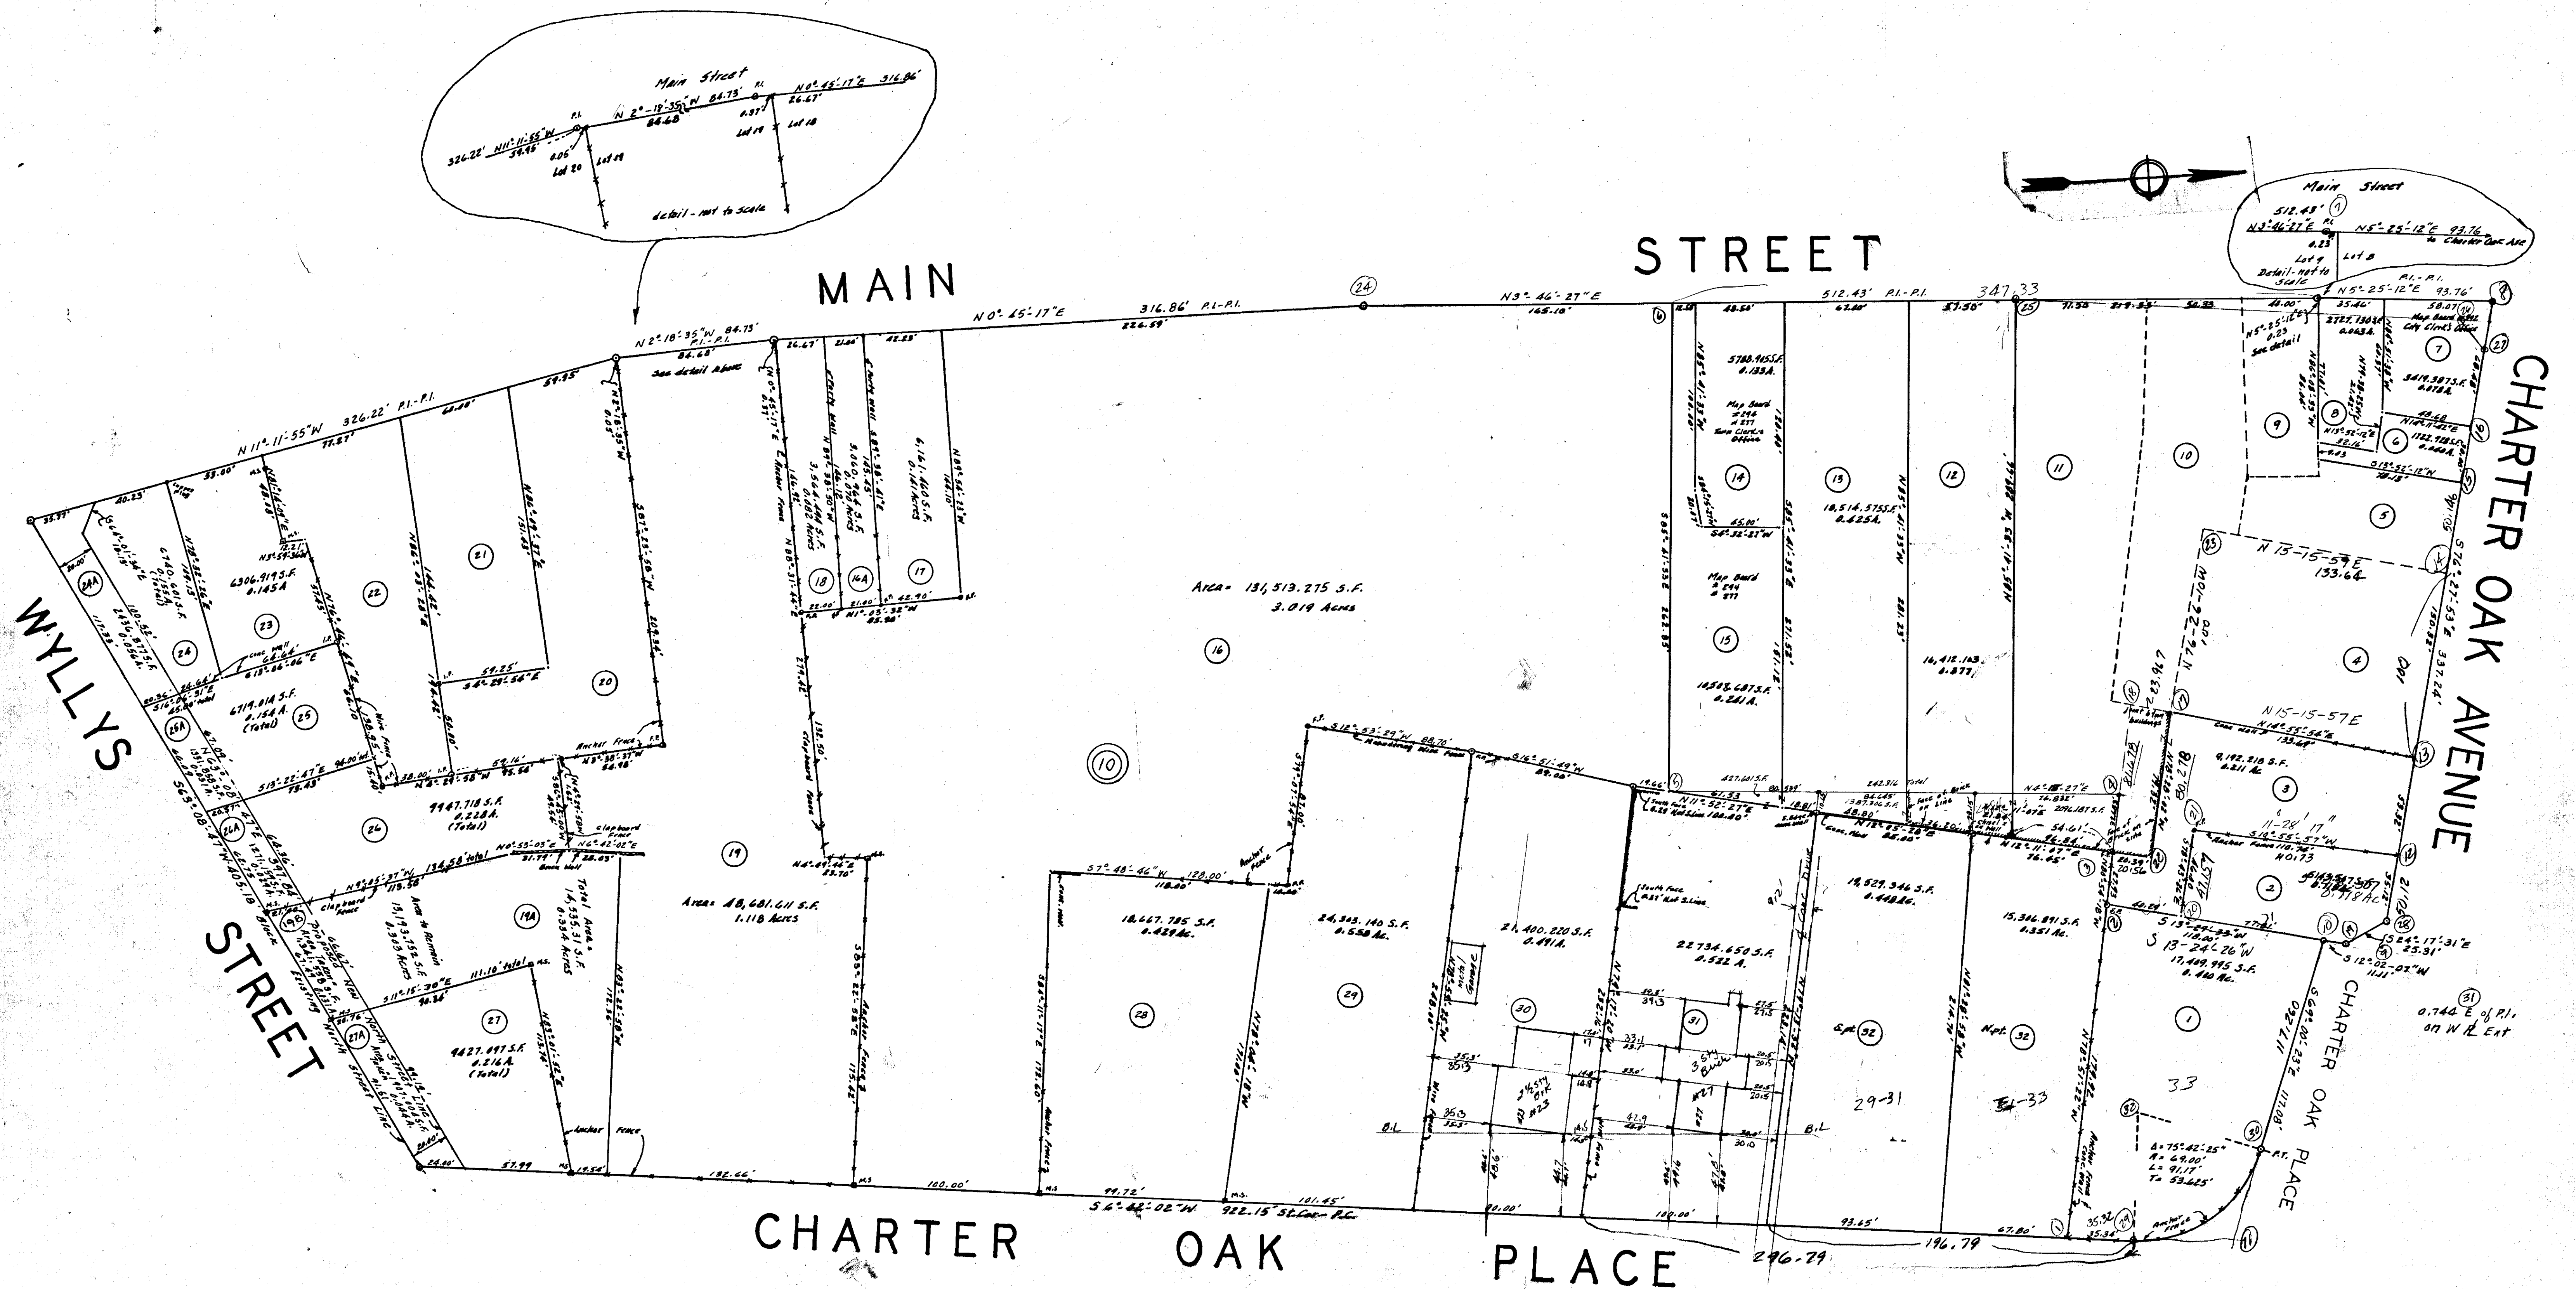


LEGEND

- (1) PARCEL NUMBER
- (1A) PARTIAL TAKE PARCEL NUMBER
- (10) BLOCK NUMBER
- ANGLE POINTS
- F.P. Fence Post
- S.P. Survey Point
- M.S. Monument Stone

Note: The courses and distances depicted hereon are compiled from maps, records, and field data located in The Bureau of Engineering Services, Department of Public Works, City of Hartford, Connecticut.

I hereby certify that this map and survey were prepared in accordance with the standards of a Class A22 survey as defined in the Code of Practice for Standards of Accuracy of Surveys and Maps, adopted December 10, 1975, as amended by the Connecticut Association of Land Surveyors, Inc.

Francis J. D'Onofrio LS 8493

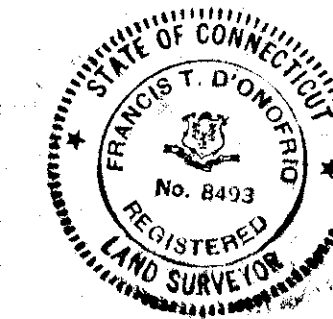

Note: This plan supersedes map entitled: PROPERTY MAP NO. 2 CHARTER OAK - SOUTH GREEN PROJECT HARTFORD REDEVELOPMENT AGENCY HARTFORD, CONNECTICUT DATEBOOK 610-001-0 DATE: 11-14-77 and located in the City Engineers Office in Hartford, Connecticut. MAP 225

CITY OF HARTFORD, CONNECTICUT			
DEPARTMENT OF PUBLIC WORKS			
BUREAU OF ENGINEERING SERVICES			
BLOCK 10 CHARTER OAK - SOUTH GREEN PROJECT SECTION 1 - CONN R-112			
BLOCK BOUNDED BY MAIN STREET; CHARTER OAK AVENUE; CHARTER OAK PLACE; WYLLS STREET			
SUBMITTED	RECOMMENDED	APPROVED	
Seamus Rappaport	Russell E. Borge	Roger J. Hynes	
DESIGN ENGINEER	CHIEF OF ENG.	REGISTERED CIVIL ENGINEER	
DRAWN E.T.D.	SCALE 1" = 40'	DAYBOOK NO. 6105294	
CHECKED S.B.		DATE: JULY, 1975	

Notebook 868 pg 133