


NOTES:

- (1) Utility easements will be required when streets are abandoned.
- (2) Park River Conduit Tunnel easement not shown.
- (3) The courses and distances depicted there on are compiled from maps, records and field data located in the Bureau of Engineering Services, Department of Public Works, City of Hartford, Connecticut.
- (4) This map supercedes map entitled:
Property Map No. 2 Charter Oak - South Green Project, Hartford Redevelopment Agency, Hartford, Connecticut, Day Book No. 010001 "B", Date 11/14/67 Map 35/29 "B".
- (5) References:
City of Hartford - Bureau of Engineering Maps.
192/28 Day Book No. 09994
228/46 Day Book No. 02605
54/21 Day Book No. 06125
City of Hartford - Bureau of Engineering Survey Books
N.B. 869/10-13

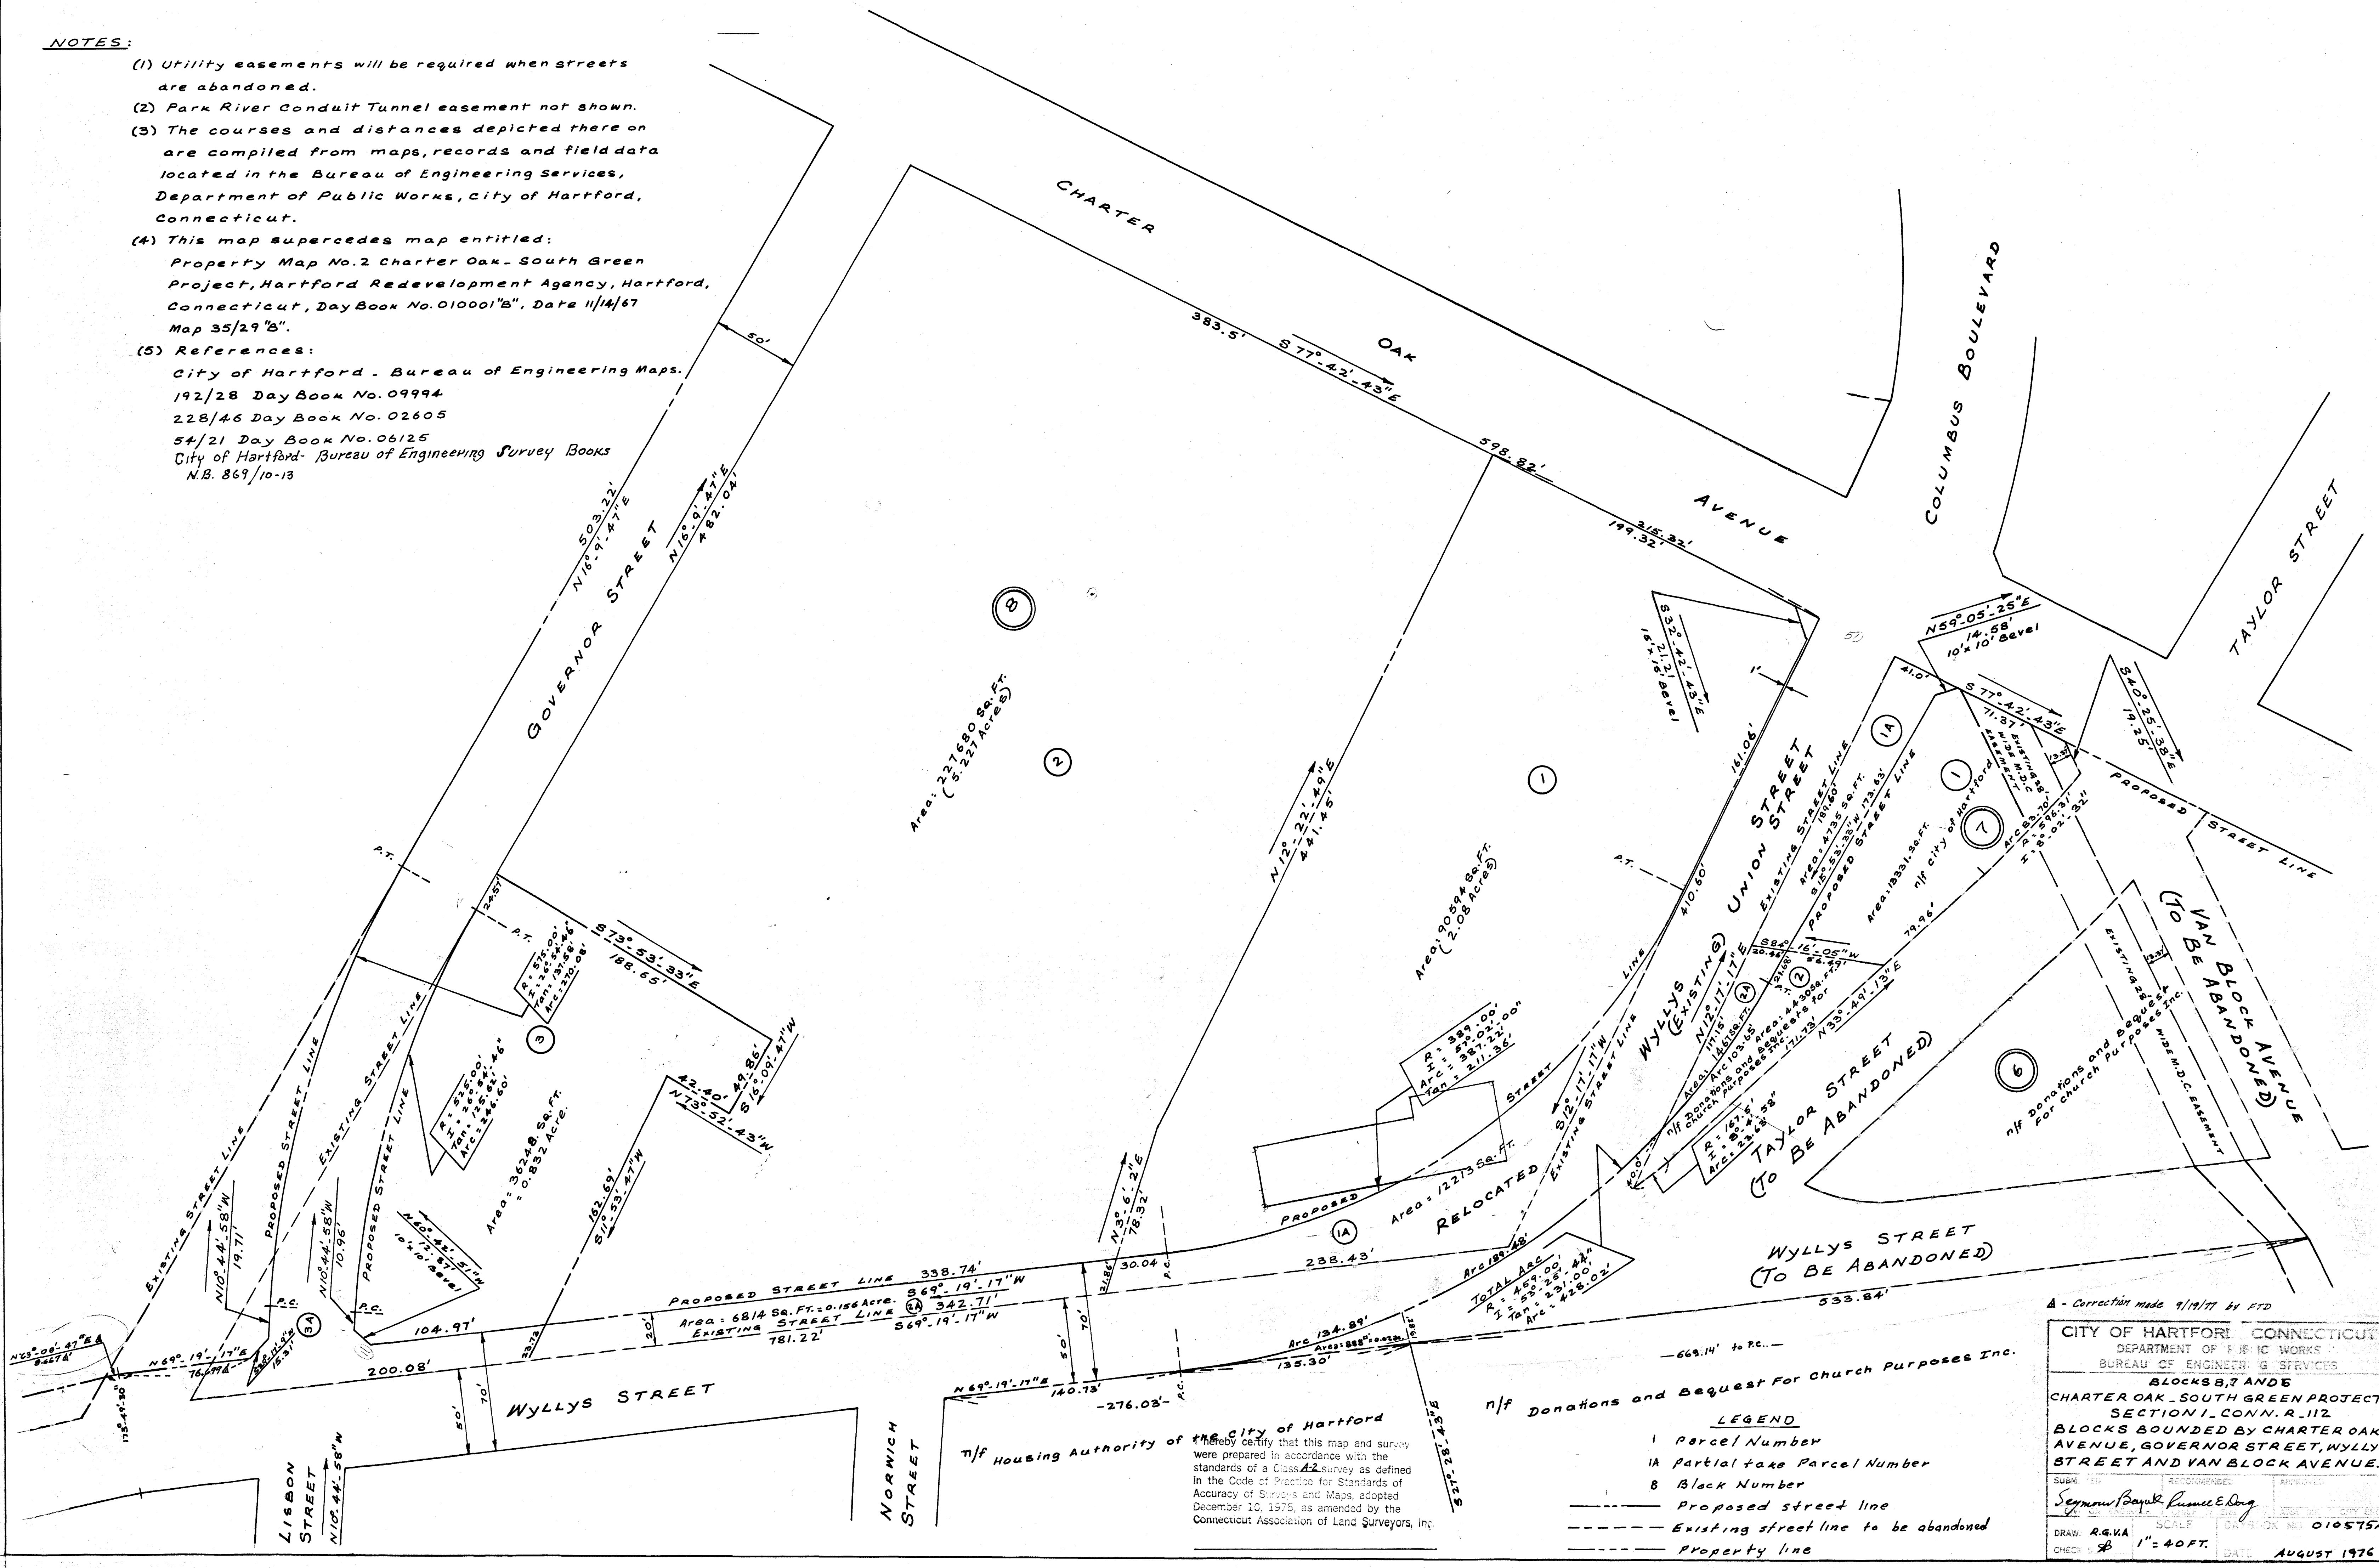

n/f Donations and Bequest For Church Purposes Inc.

- LEGEND**
- 1 Parcel Number
 - 1A Partial take Parcel Number
 - 8 Block Number
 - Proposed street line
 - Existing street line to be abandoned
 - Property line

A - Correction made 9/19/77 by ETD

CITY OF HARTFORD, CONNECTICUT
DEPARTMENT OF PUBLIC WORKS
BUREAU OF ENGINEERING SERVICES

BLOCKS 8, 7 AND 6
CHARTER OAK - SOUTH GREEN PROJECT
SECTION 1, CONN. R. 112
BLOCKS BOUNDED BY CHARTER OAK AVENUE, GOVERNOR STREET, WYLLYS STREET AND VAN BLOCK AVENUE.

SUBM. FILED: _____
RECOMMENDED: _____
APPROVED: _____

SEYMOUR BAYLER, RUSSELL E. DING

DRAW. R.G.V.A. SCALE: 1" = 40 FT. DATE: AUGUST 1976
CHECK: _____