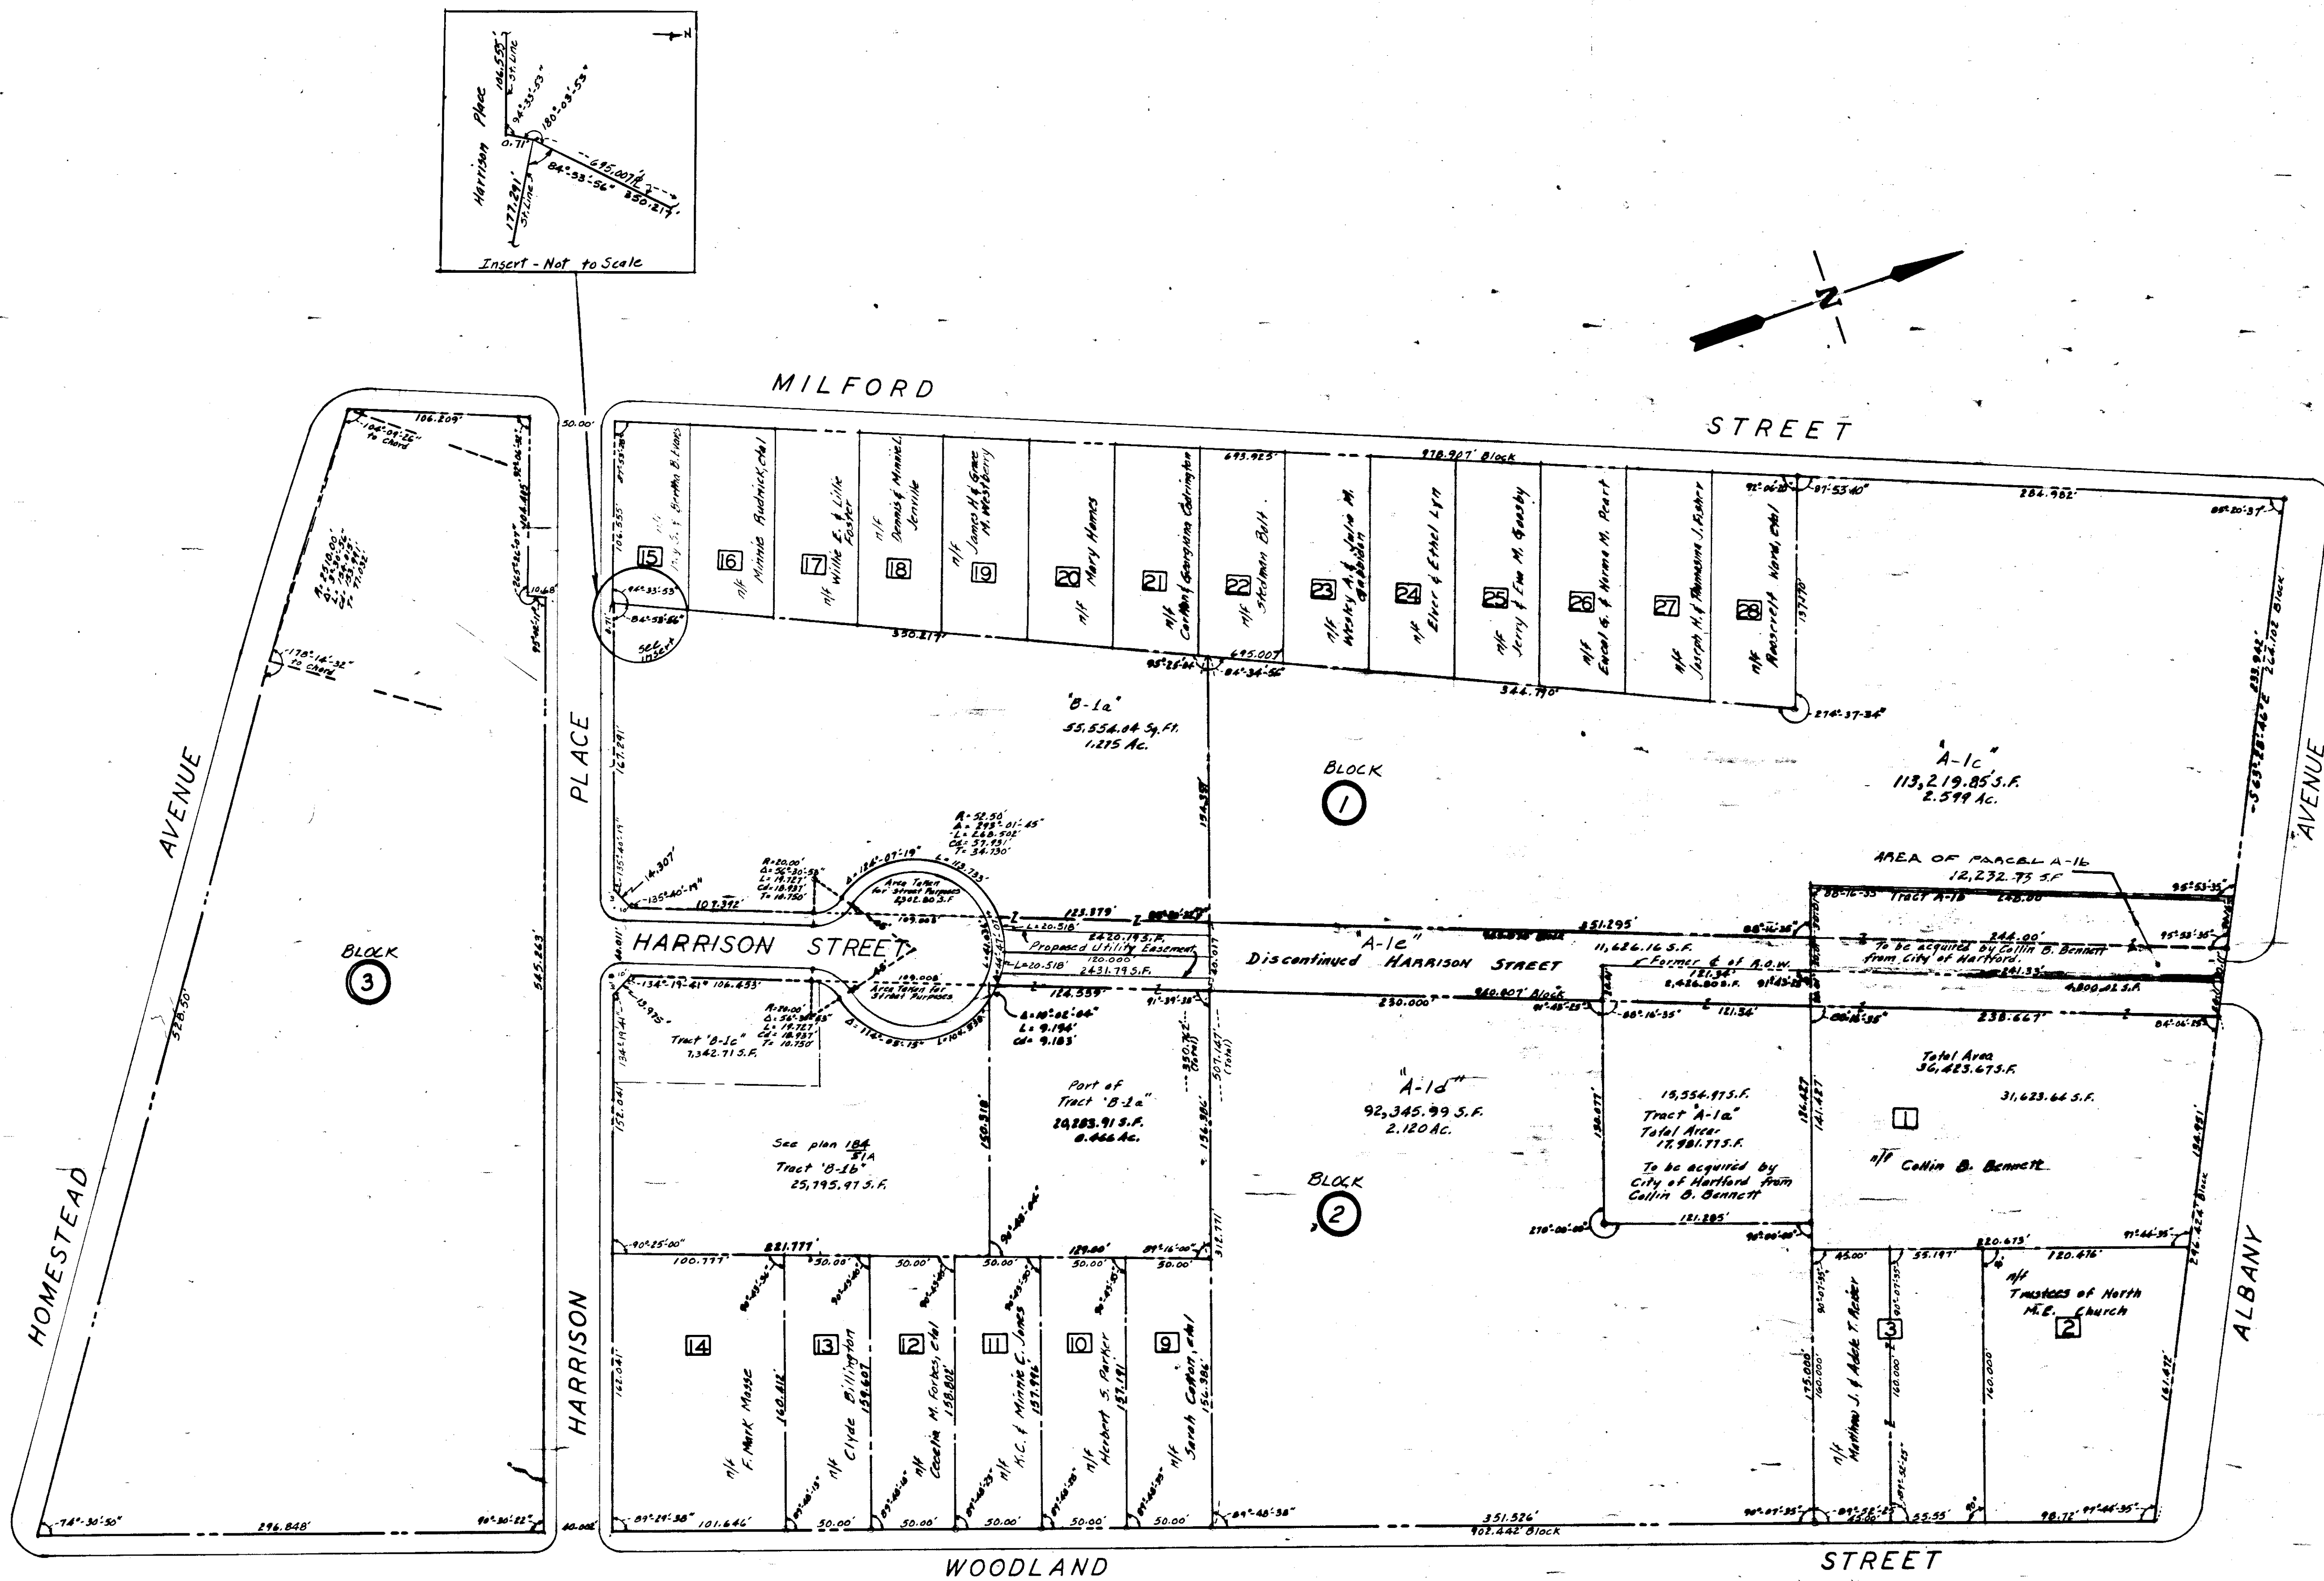


I hereby certify that this map and survey were prepared in accordance with the standards of a Class A-2 Survey as defined in the Code of Practice for Standards of Accuracy of Surveys and Maps, adopted December 10, 1975, as amended by the Connecticut Association of Land Surveyors, Inc.

Francis T. O'Leary L.S. 8493
 12/10/83 Addition of Tracts B-1a, B-1b, B-1c & B-1d
 Addition of Tracts A-1a & A-1b Nov. 1982 by F.R.D.

Revised 6-3-83 by F.T.D. REV. 12.12.84 O.A.D.

CITY OF HARTFORD, CONNECTICUT			
DEPARTMENT OF PUBLIC WORKS			
BUREAU OF ENGINEERING SERVICES			
UPPER ALBANY PROJECT			
BLOCK BOUNDED BY			
WOODLAND STREET, HOMESTEAD AVENUE			
MILFORD ST. & ALBANY AVENUE			
SUBMITTED	RECOMMENDED	APPROVED	
BY ENGINEER	CHIEF OF ENG. SERV.	ASST. DIR. & CHIEF ENG.	
DATE	SCALE	DAYBOOK NO.	
7/72	1" = 50'	010799	
CHECKED	DATE	REVIEWED	
7/72	APRIL 14, 1982	APRIL 14, 1982	