
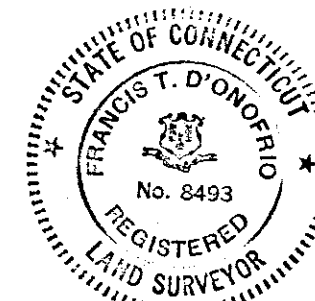


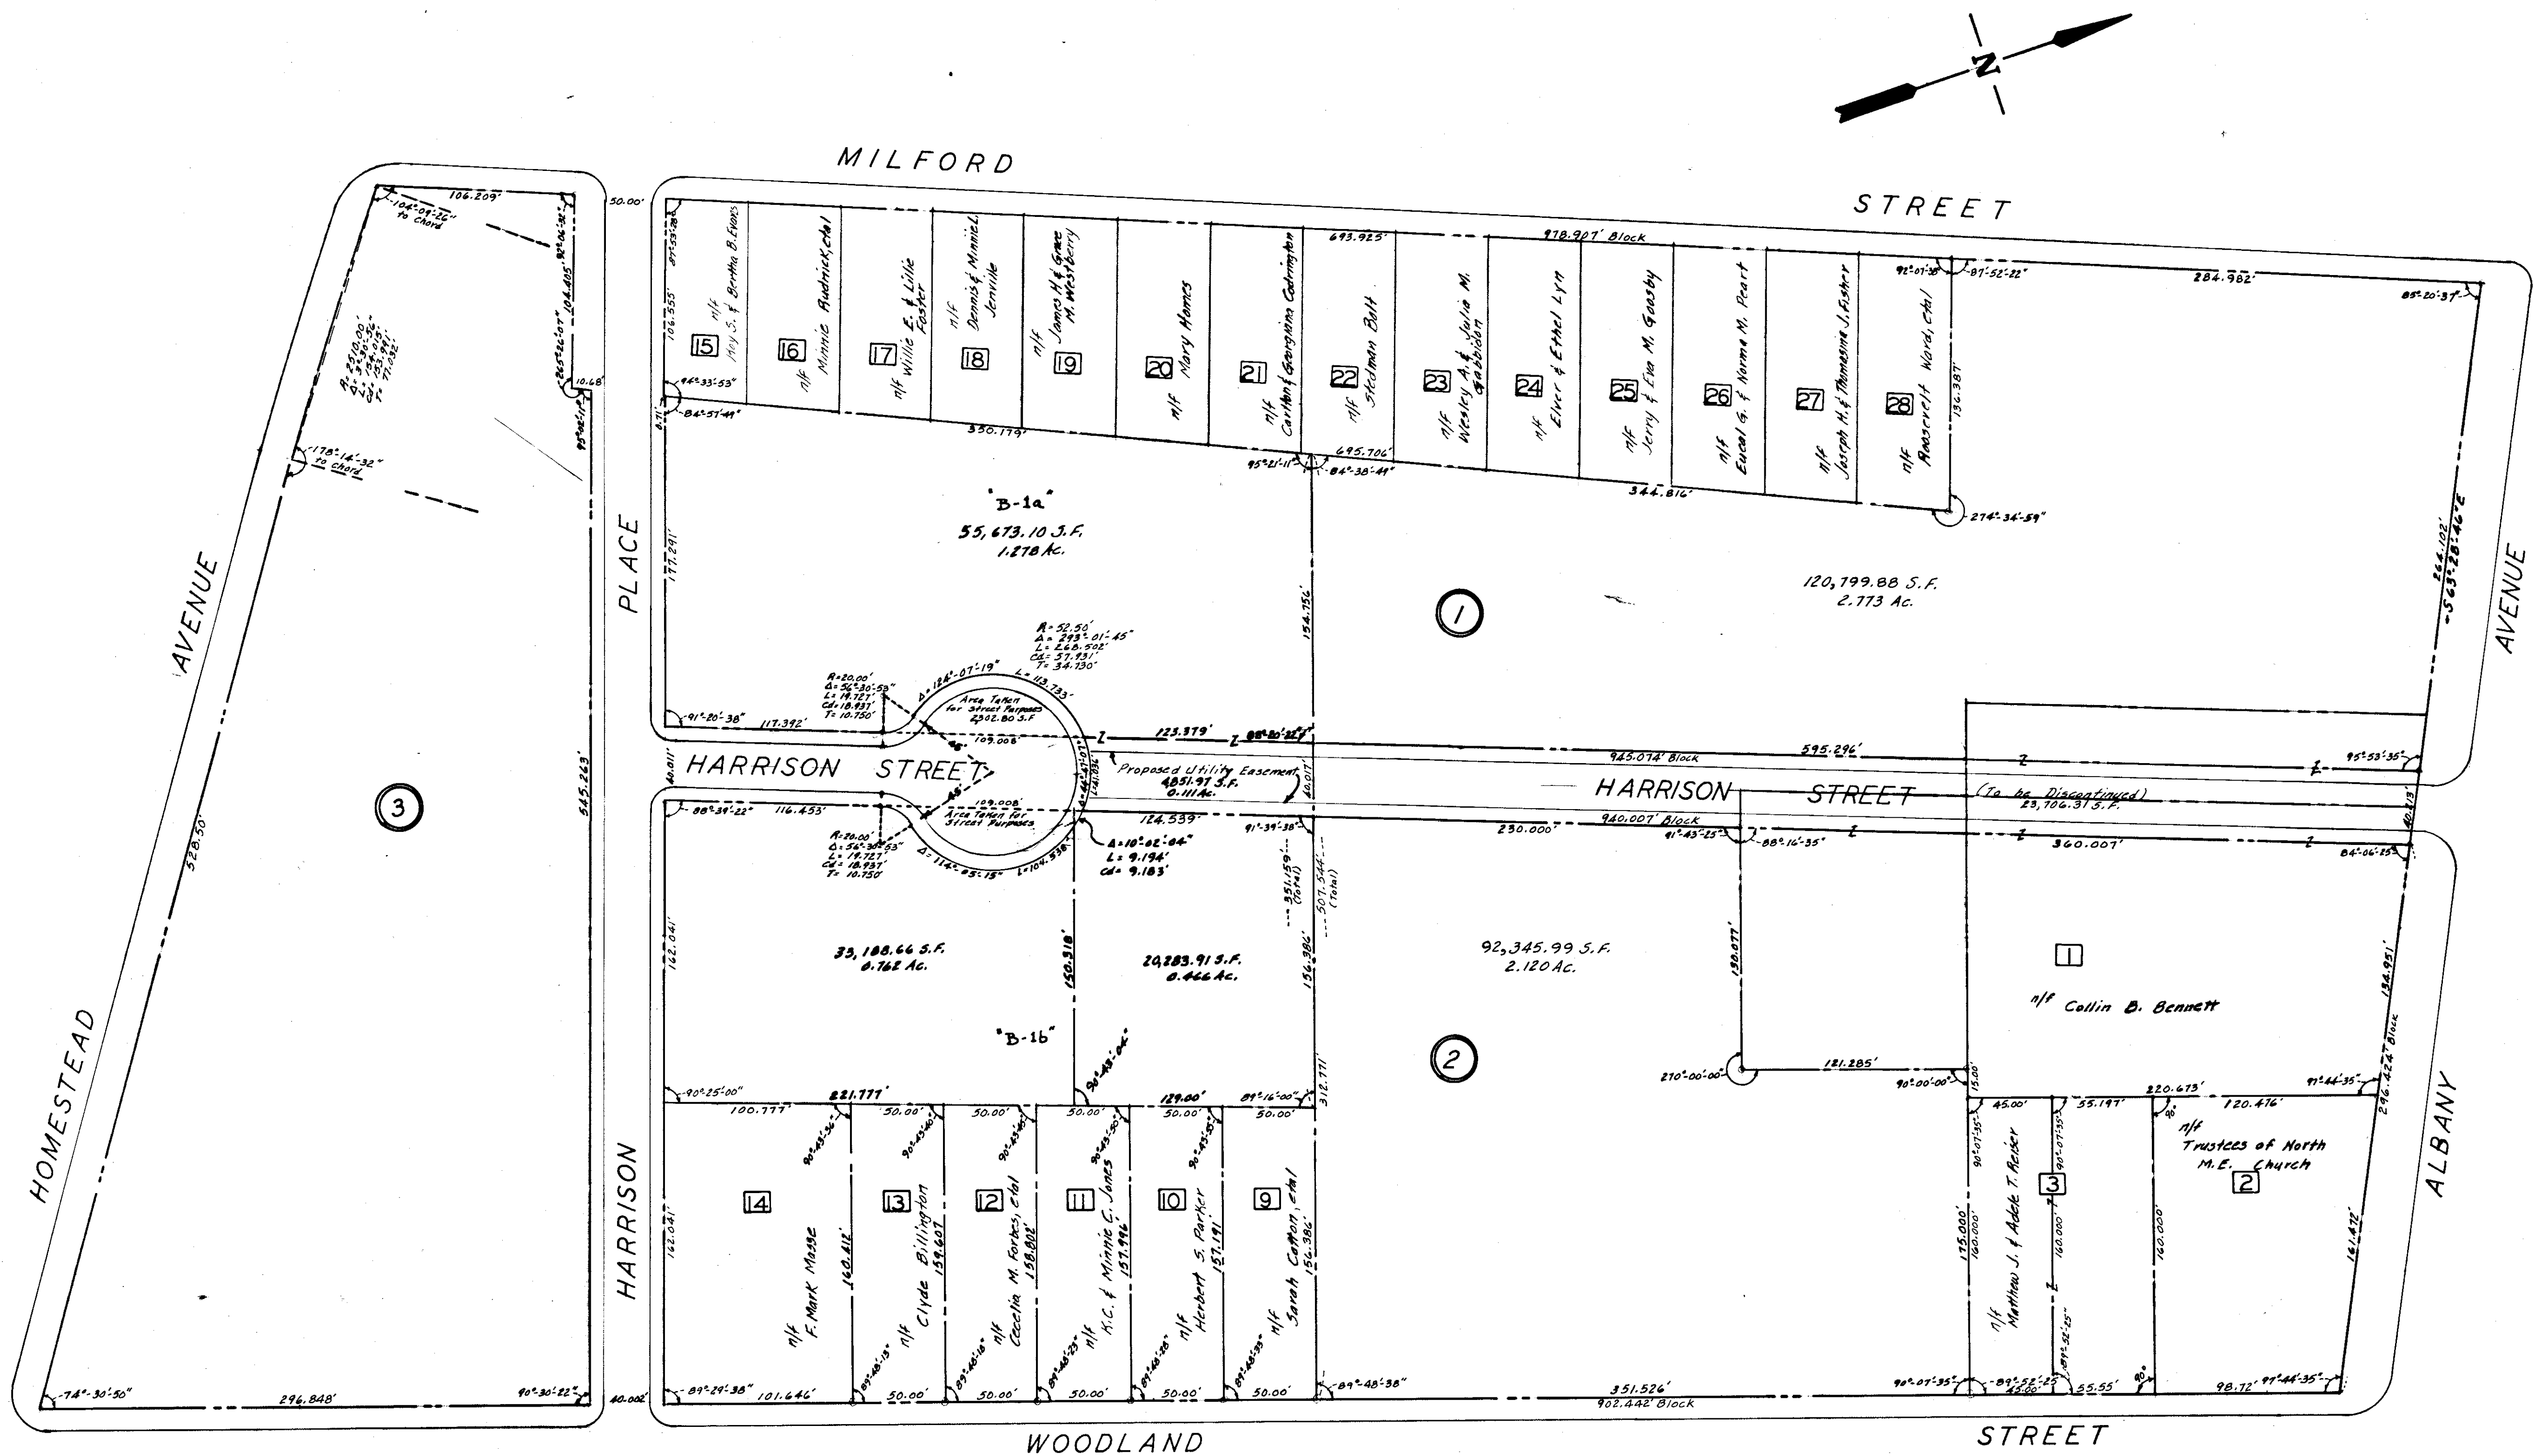

I hereby certify that this map and survey were prepared in accordance with the standards of a Class A2 survey as defined in the Code of Practice for Standards of Accuracy of Surveys and Maps, adopted December 10, 1975, as amended by the Connecticut Association of Land Surveyors, Inc.

Francis T. D'Onofrio LS 8493

CITY OF HARTFORD, CONNECTICUT			
DEPARTMENT OF PUBLIC WORKS			
BUREAU OF ENGINEERING SERVICES			
UPPER ALBANY PROJECT			
BLOCK BOUNDED BY			
WOODLAND STREET, HOMESTEAD AVENUE			
MILFORD ST. & ALBANY AVENUE			
SUBMITTED	RECOMMENDED	APPROVED	
DIVISION ENGINEER	CHIEF OF ENG. SERV.	ASST. DIR. & CITY ENG.	
DRAWN <u>FTD</u>	SCALE	DAYBOOK NO. <u>010799</u>	
CHECKED <u>FTD</u>	1" = 50'	DATE <u>APRIL 14, 1982</u>	