


298/20B

298/20B

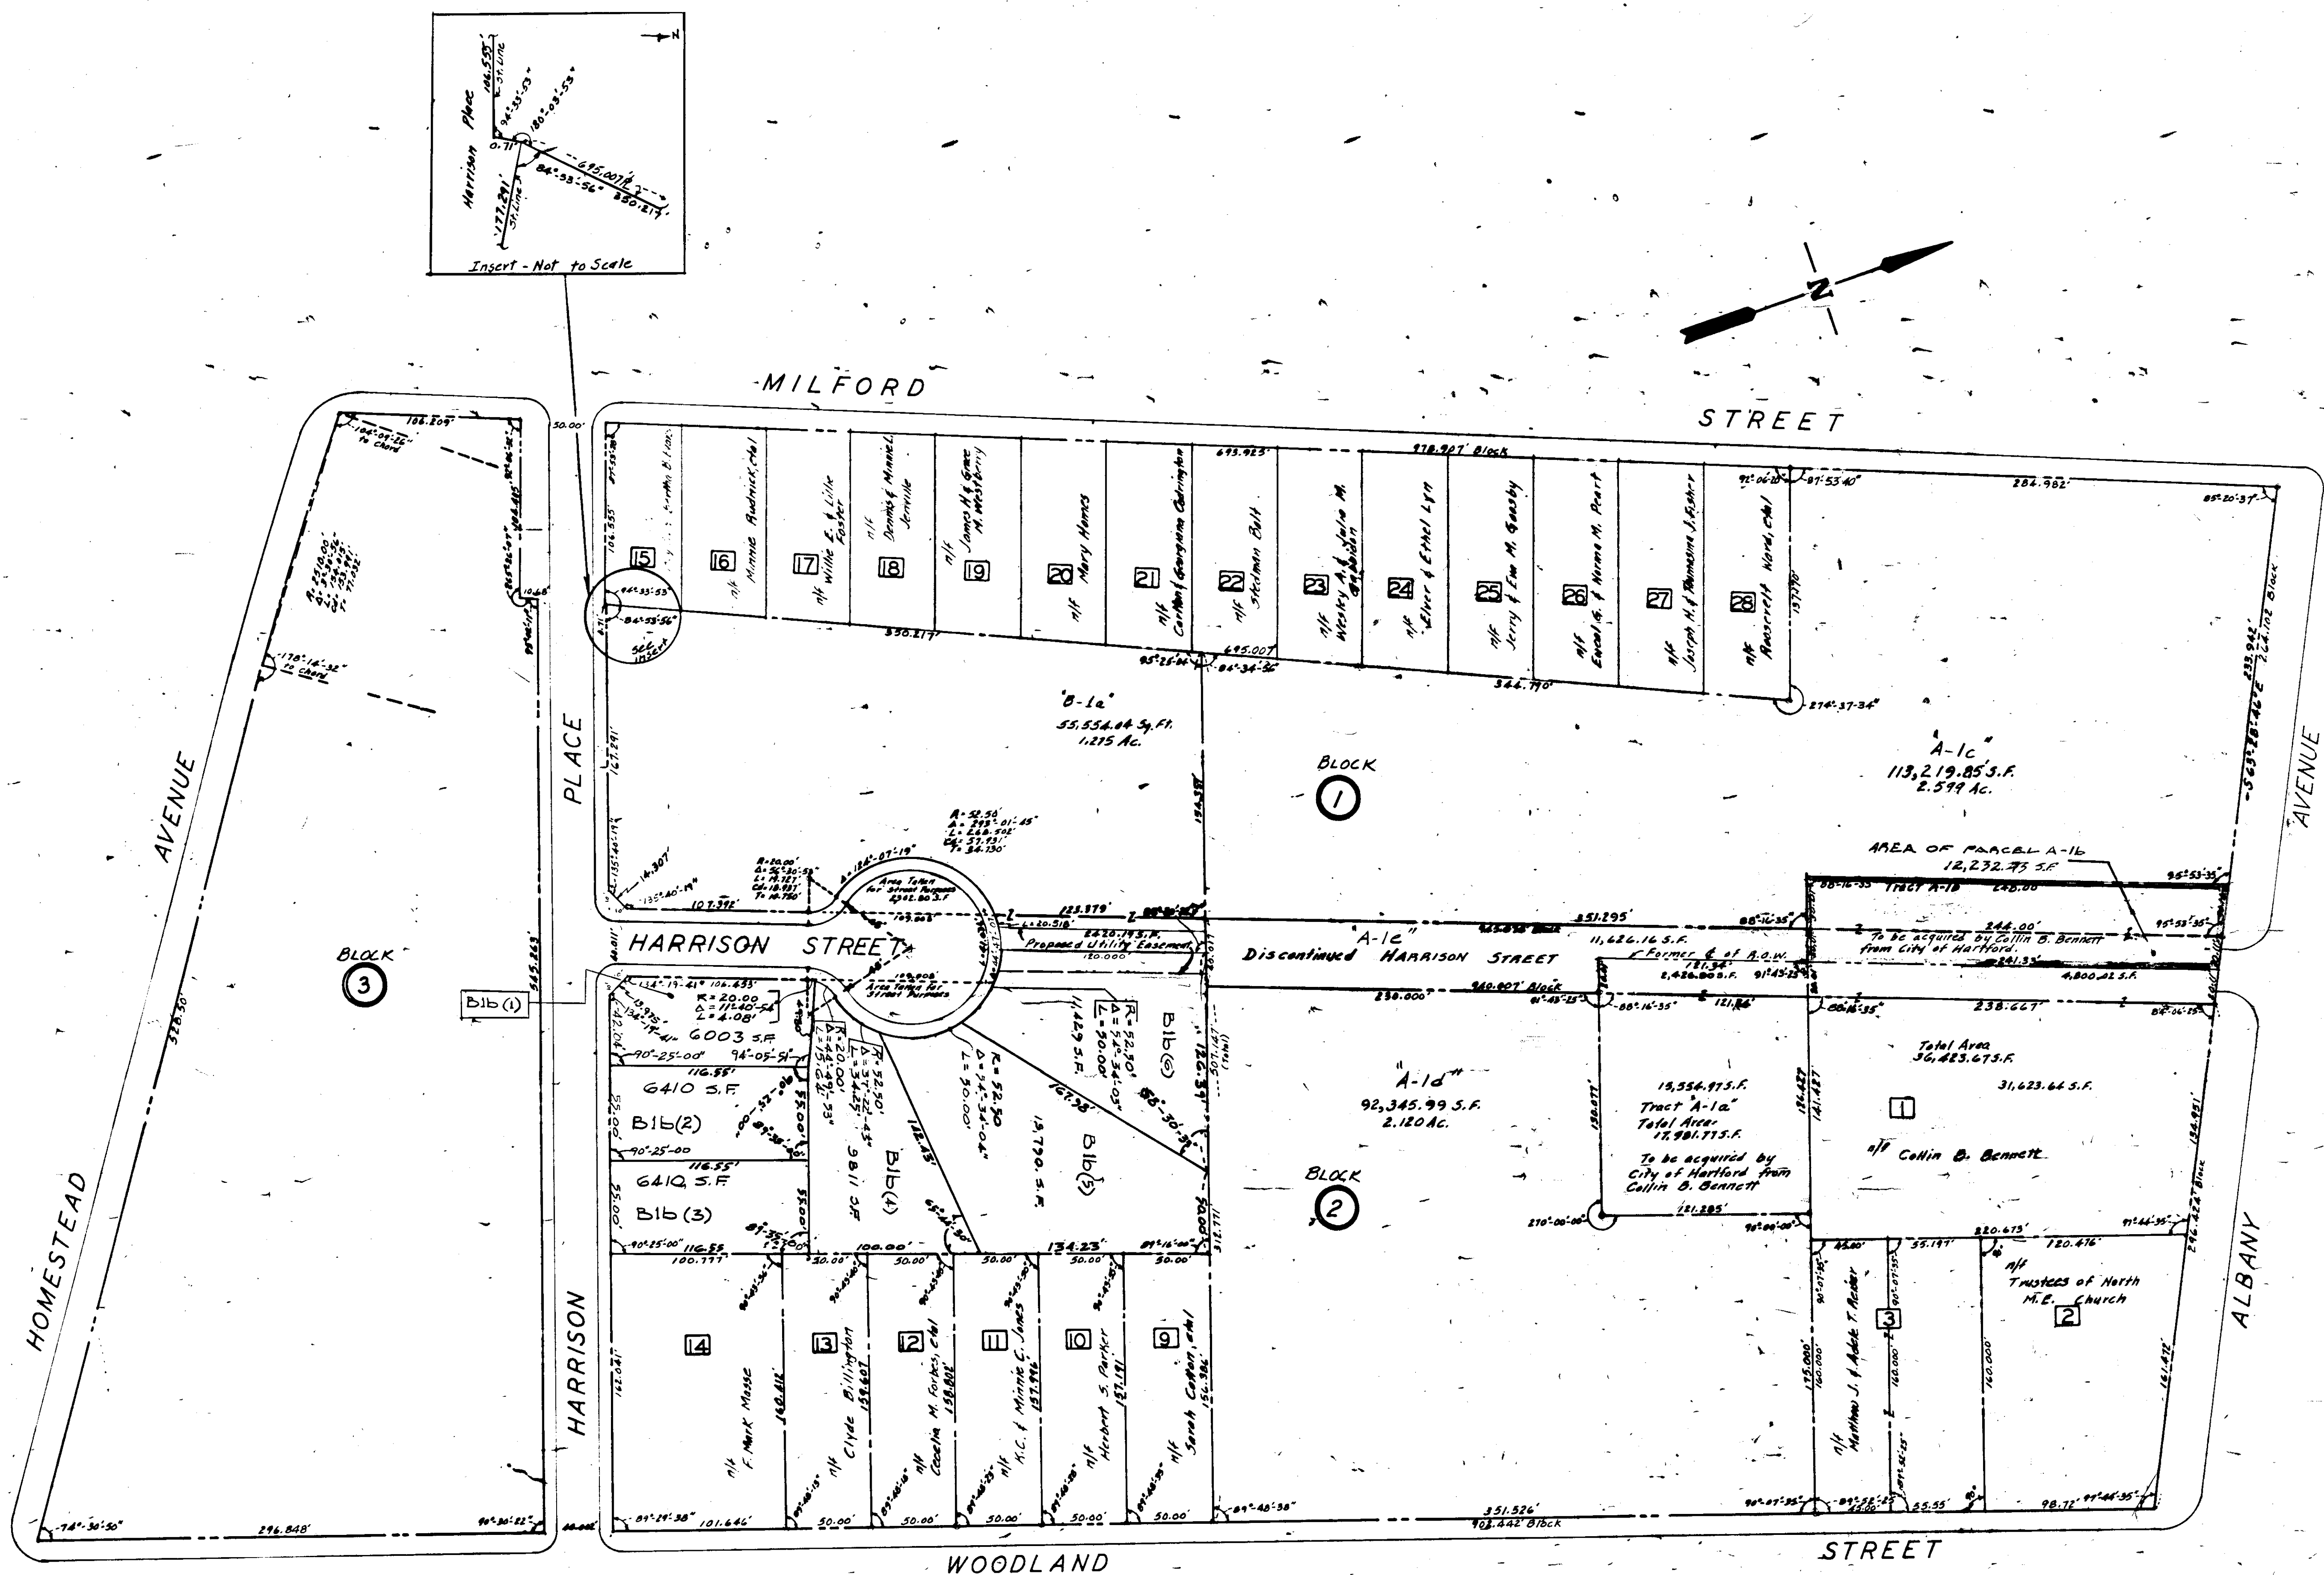

298/20B



I hereby certify that this map and survey were prepared in accordance with the standards of a Professional Surveyor as defined in the Code of Ethics for Standards of Accuracy of Surveys and Maps, adopted December 10, 1975, as amended by the Connecticut Association of Land Surveyors, Inc.

James T. O'Connell, L.S. 0493

05/03-Addition of Tracts B-1a, B-1b, B-1c & Borel X-1s.
Addition of Tracts A-1a & A-1b Nov. 1982 by F.A.D.

REVISED 4.18.86, O.R.B. - SHOW LOT B16U THRU B16V
REVISED 6-3-83 BY R.T.D. REV. 12.12.84 O.R.B.

CITY OF HARTFORD, CONNECTICUT	
DEPARTMENT OF PUBLIC WORKS	
BUREAU OF ENGINEERING SERVICES	
UPPER ALBANY PROJECT	
BLOCK BOUNDED BY	
WOODLAND STREET, HOMESTEAD AVENUE	
MILFORD STREET, ALBANY AVENUE	
SUBMITTER	DATE
APPROVED	DATE
CHECKED	DATE
DATE	DATE