


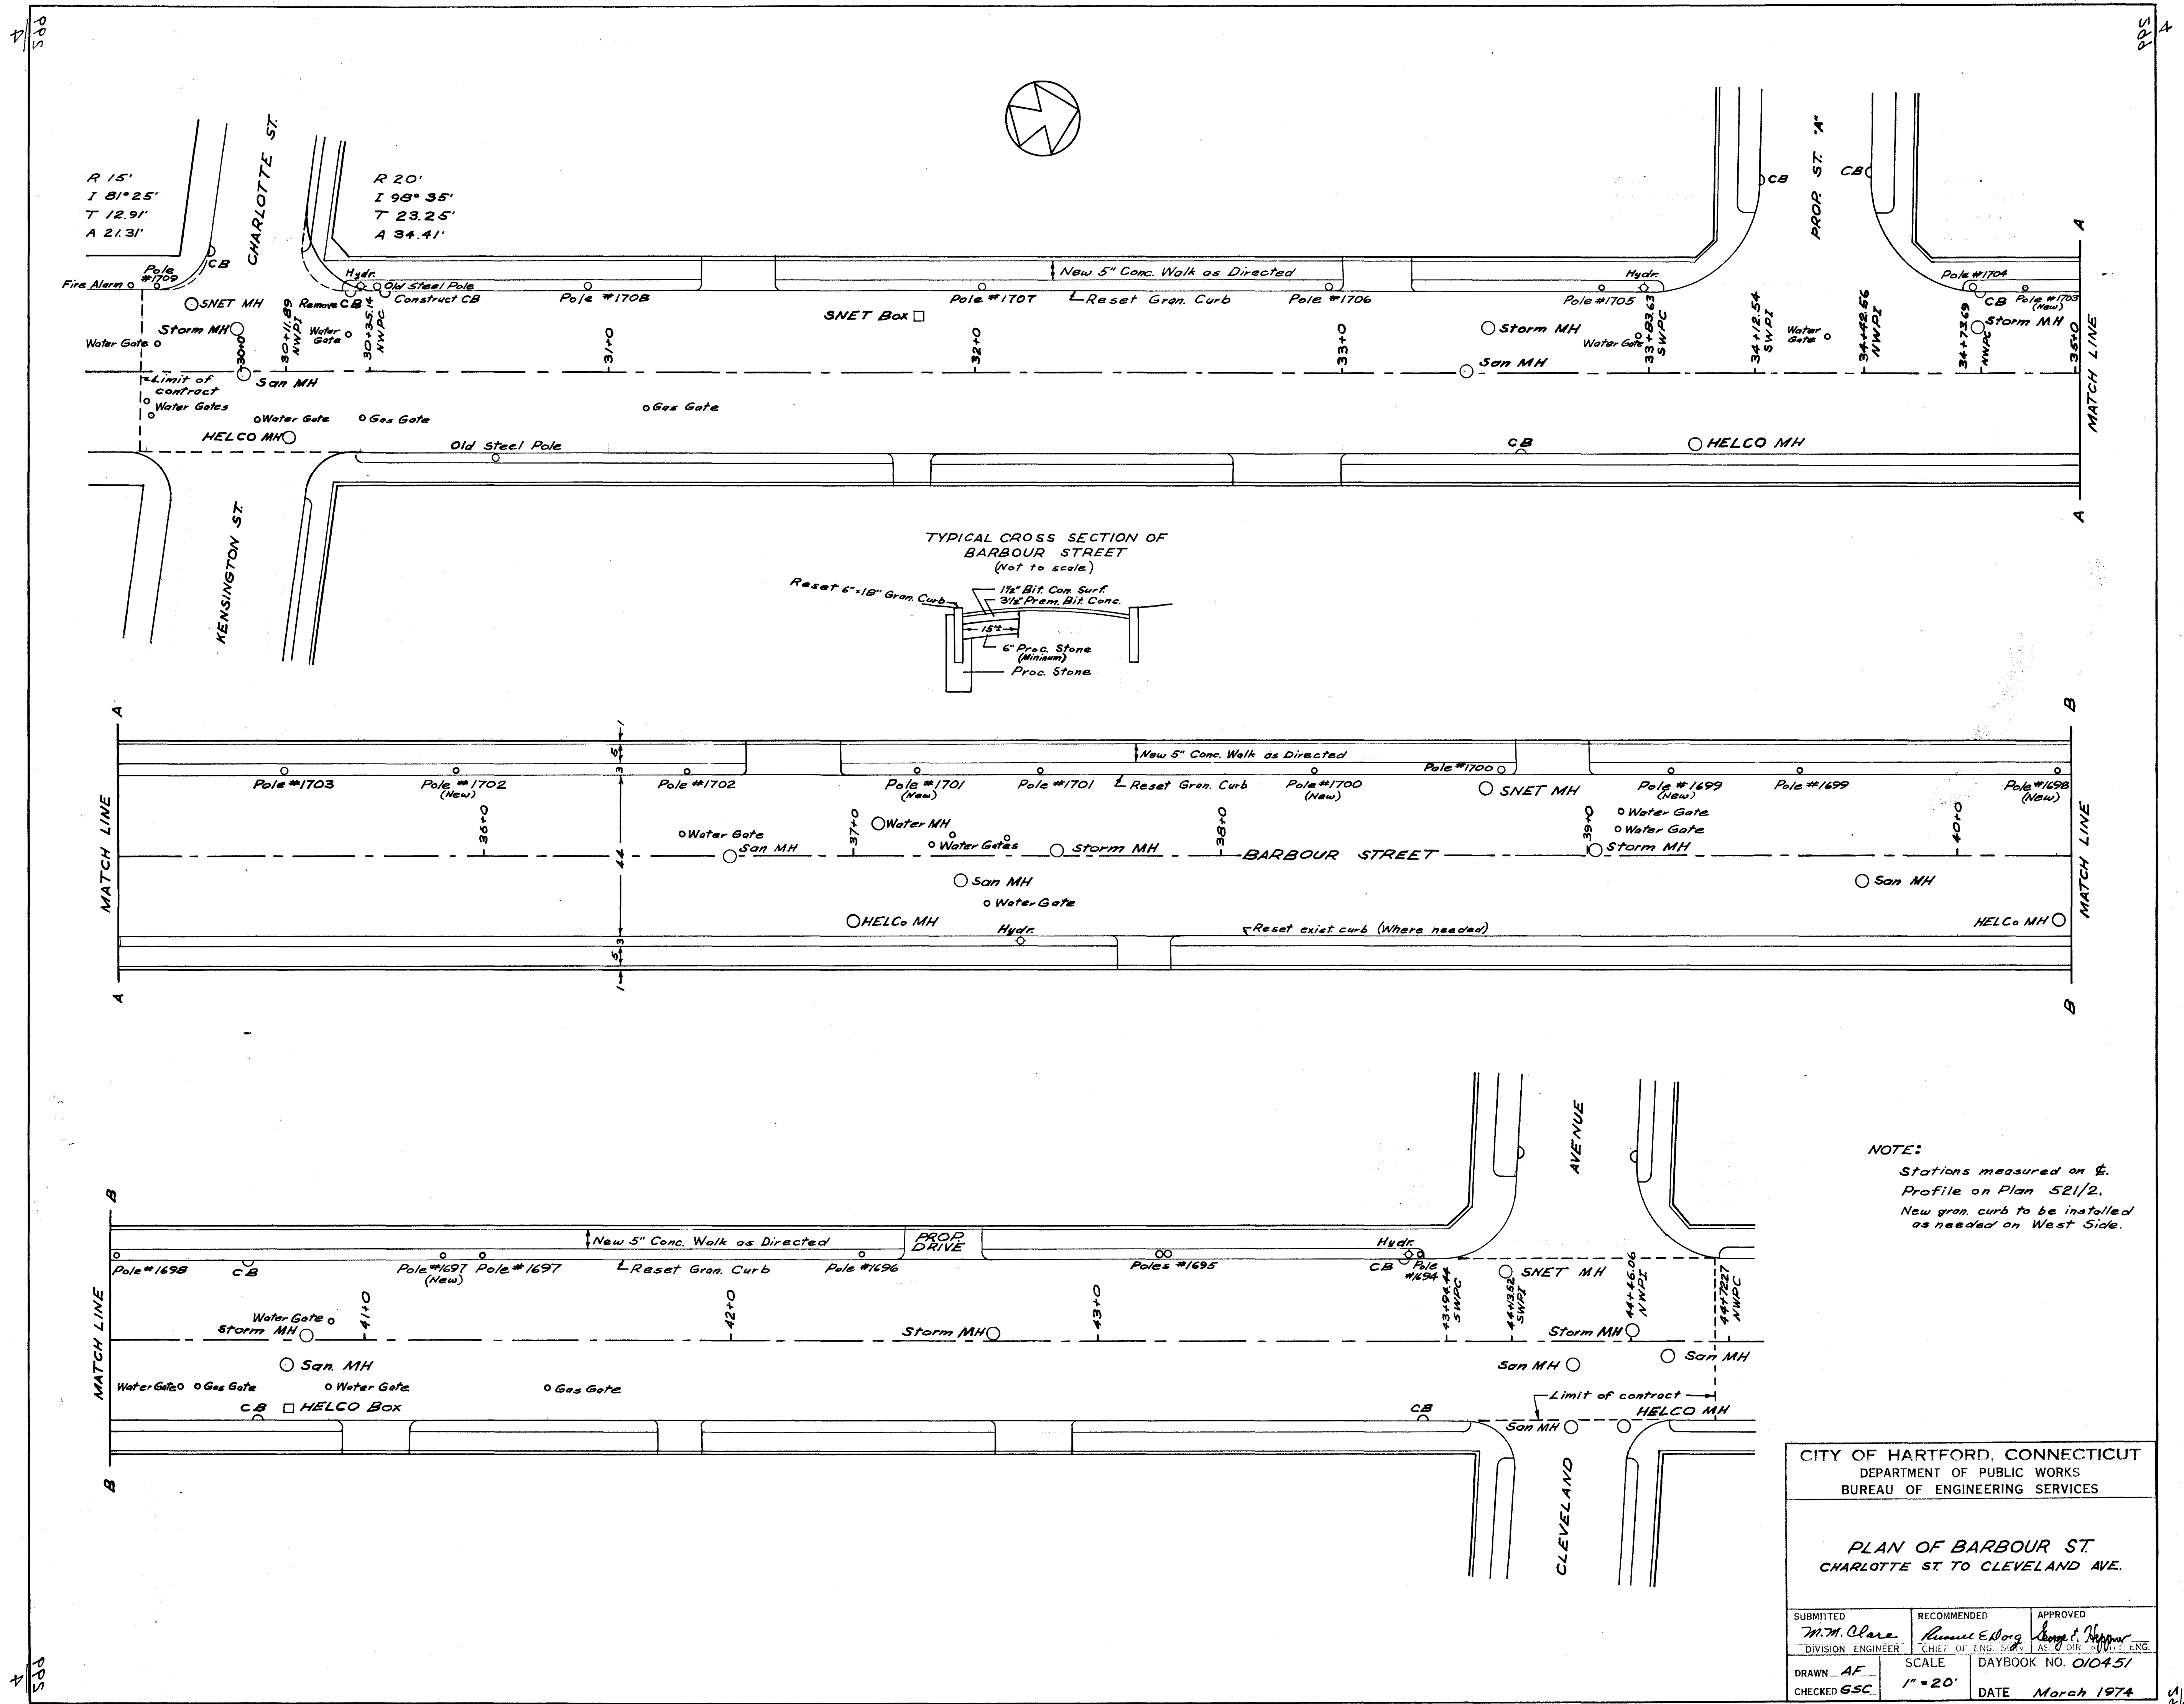

NOTE:
Stations measured on E.
Profile on Plan 521/2.
New gran. curb to be installed
as needed on West Side.

CITY OF HARTFORD, CONNECTICUT
DEPARTMENT OF PUBLIC WORKS
BUREAU OF ENGINEERING SERVICES

PLAN OF BARBOUR ST.
CHARLOTTE ST. TO CLEVELAND AVE.

SUBMITTED <i>M.M. Clare</i> DIVISION ENGINEER	RECOMMENDED <i>Russell E. Borg</i> CHIEF OF ENG. STAFF	APPROVED <i>James F. Neppner</i> ASST. DIR. OF P.W. ENG.
DRAWN <i>AF</i>	SCALE 1" = 20'	DAYBOOK NO. 010451
CHECKED <i>GSC</i>	DATE March 1974	