


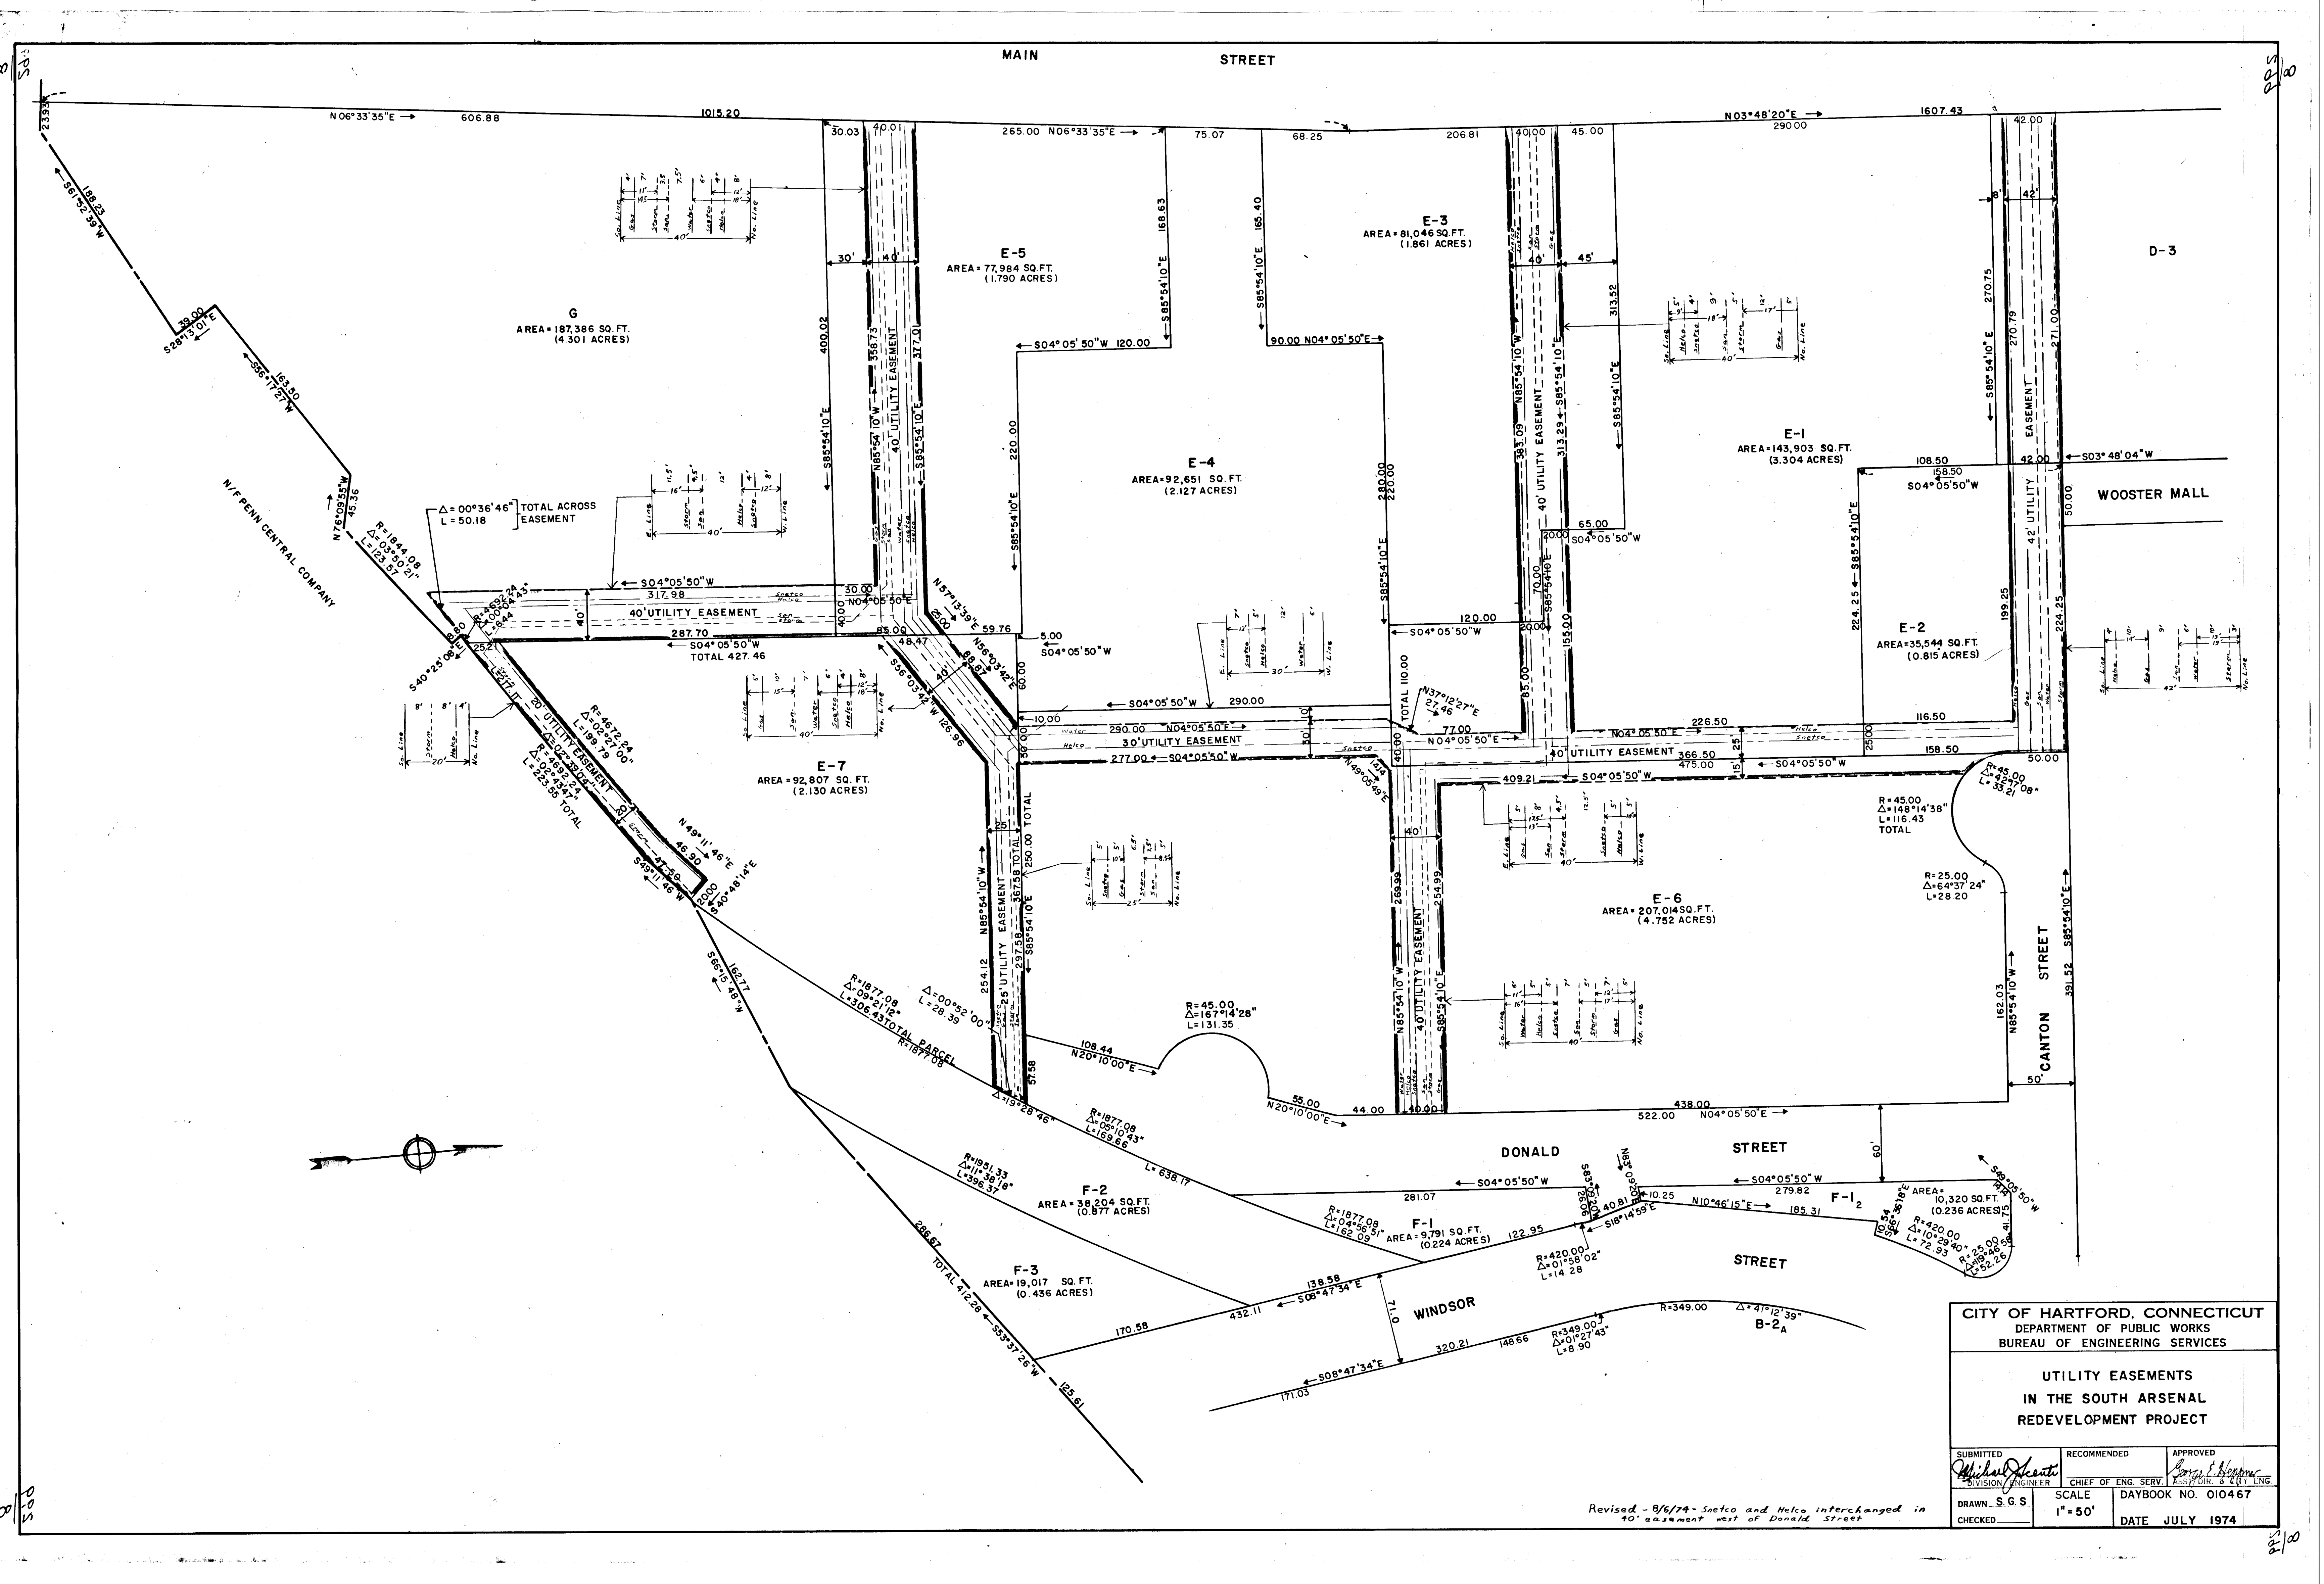

CITY OF HARTFORD, CONNECTICUT
DEPARTMENT OF PUBLIC WORKS
BUREAU OF ENGINEERING SERVICES

UTILITY EASEMENTS
IN THE SOUTH ARSENAL
REDEVELOPMENT PROJECT

SUBMITTED DIVISION	RECOMMENDED CHIEF OF ENG. SERV.	APPROVED ASSISTANT DIR. & CITY ENG.
DRAWN: S.G.S.	SCALE: 1"=50'	DAYBOOK NO. 010467
CHECKED:		DATE: JULY 1974

Revised - 8/6/79 - Snetco and Helco interchanged in
40' easement west of Donald Street