


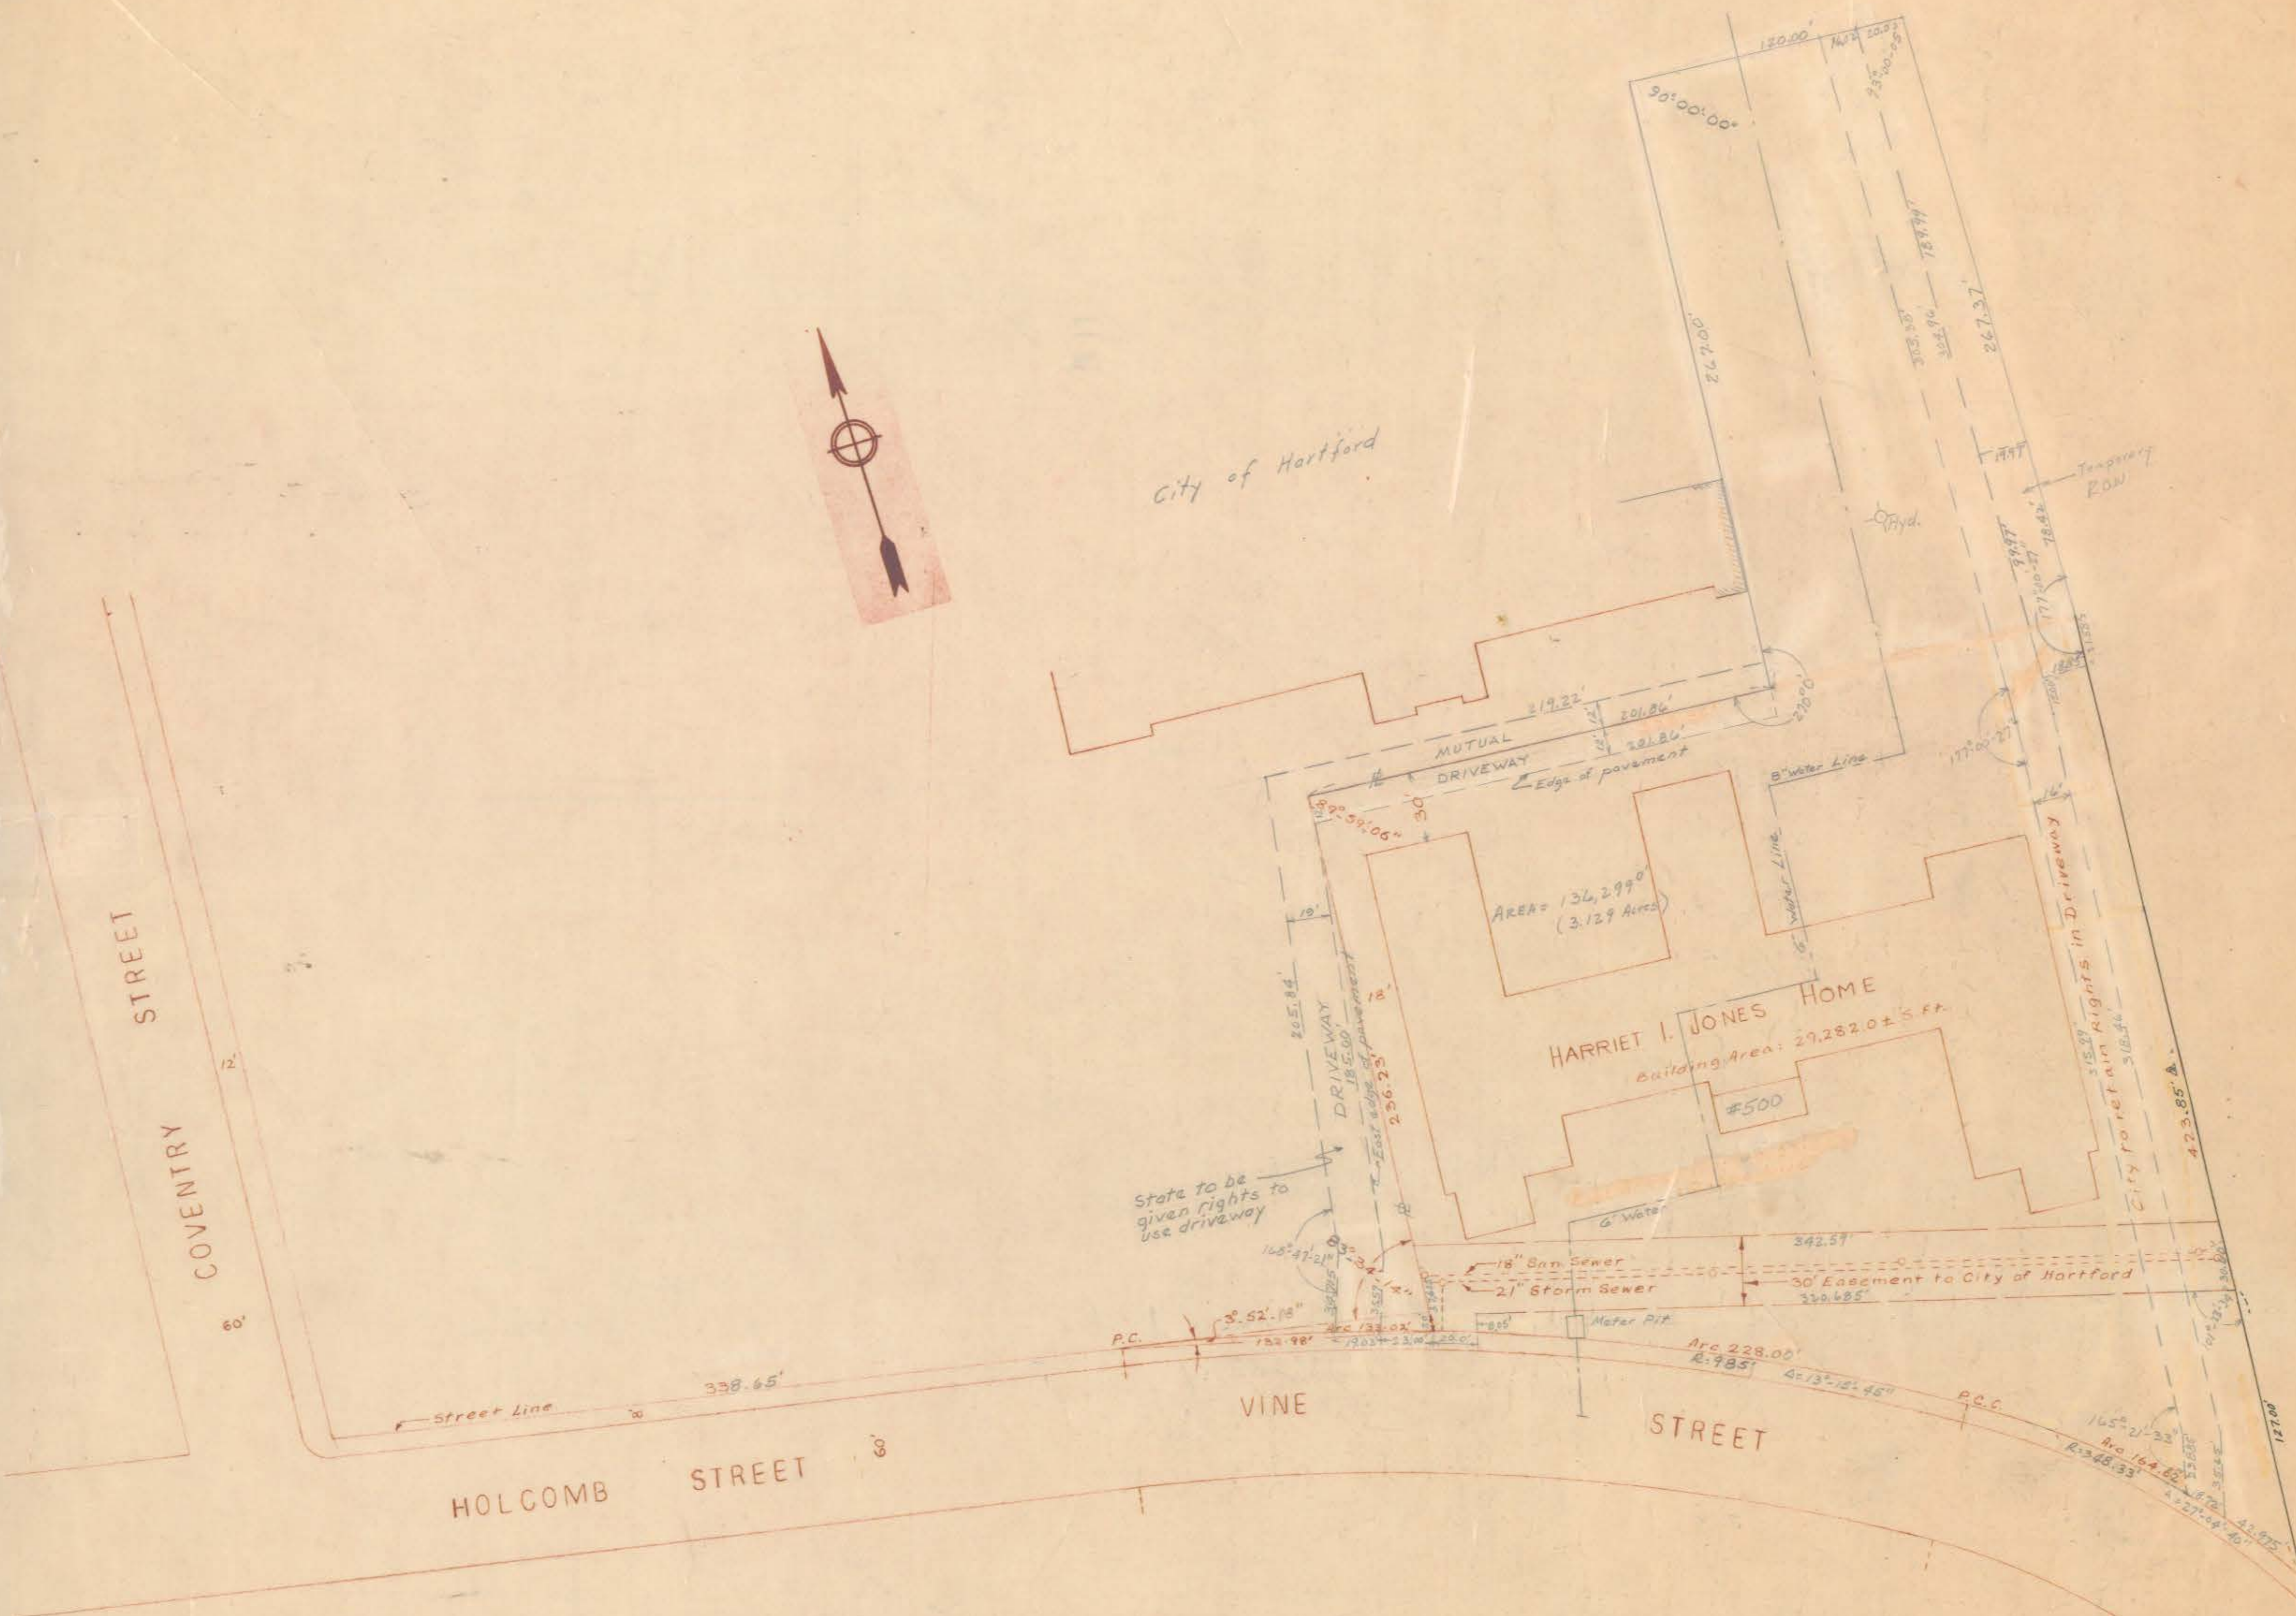

Certified to be substantially correct
 within the standards of Class A-2
 of the Technical Council, Inc.
Michael J. Scinto
 LAND SURVEYOR



Revised June 25, 1975 - Lot Lines & Easement Areas		
Revised: Apr. 25, 1975 - Water Line & Driveway Easements		
Revised: Dec. 12, 1974 - Changed distance from angle		
Revised: June 19, 1974 - Add Parking Area		
Revised: MAY 29, 1974 - Revised Easement Prices		
CITY OF HARTFORD, CONNECTICUT		
DEPARTMENT OF PUBLIC WORKS		
BUREAU OF ENGINEERING SERVICES		
PLOT PLAN		
FOR		
HARRIET I. JONES HOME		
INCLUDING PARKING AREA		
SUBMITTED	RECOMMENDED	APPROVED
DIVISION ENGINEER	CHIEF OF ENG. SERV.	ASST. DIR. & CIV. ENG.
DRAWN <i>g.k.a.</i>	SCALE 1" = 40'	DAYBOOK NO. 010415A
CHECKED		DATE JAN 18, 1974