


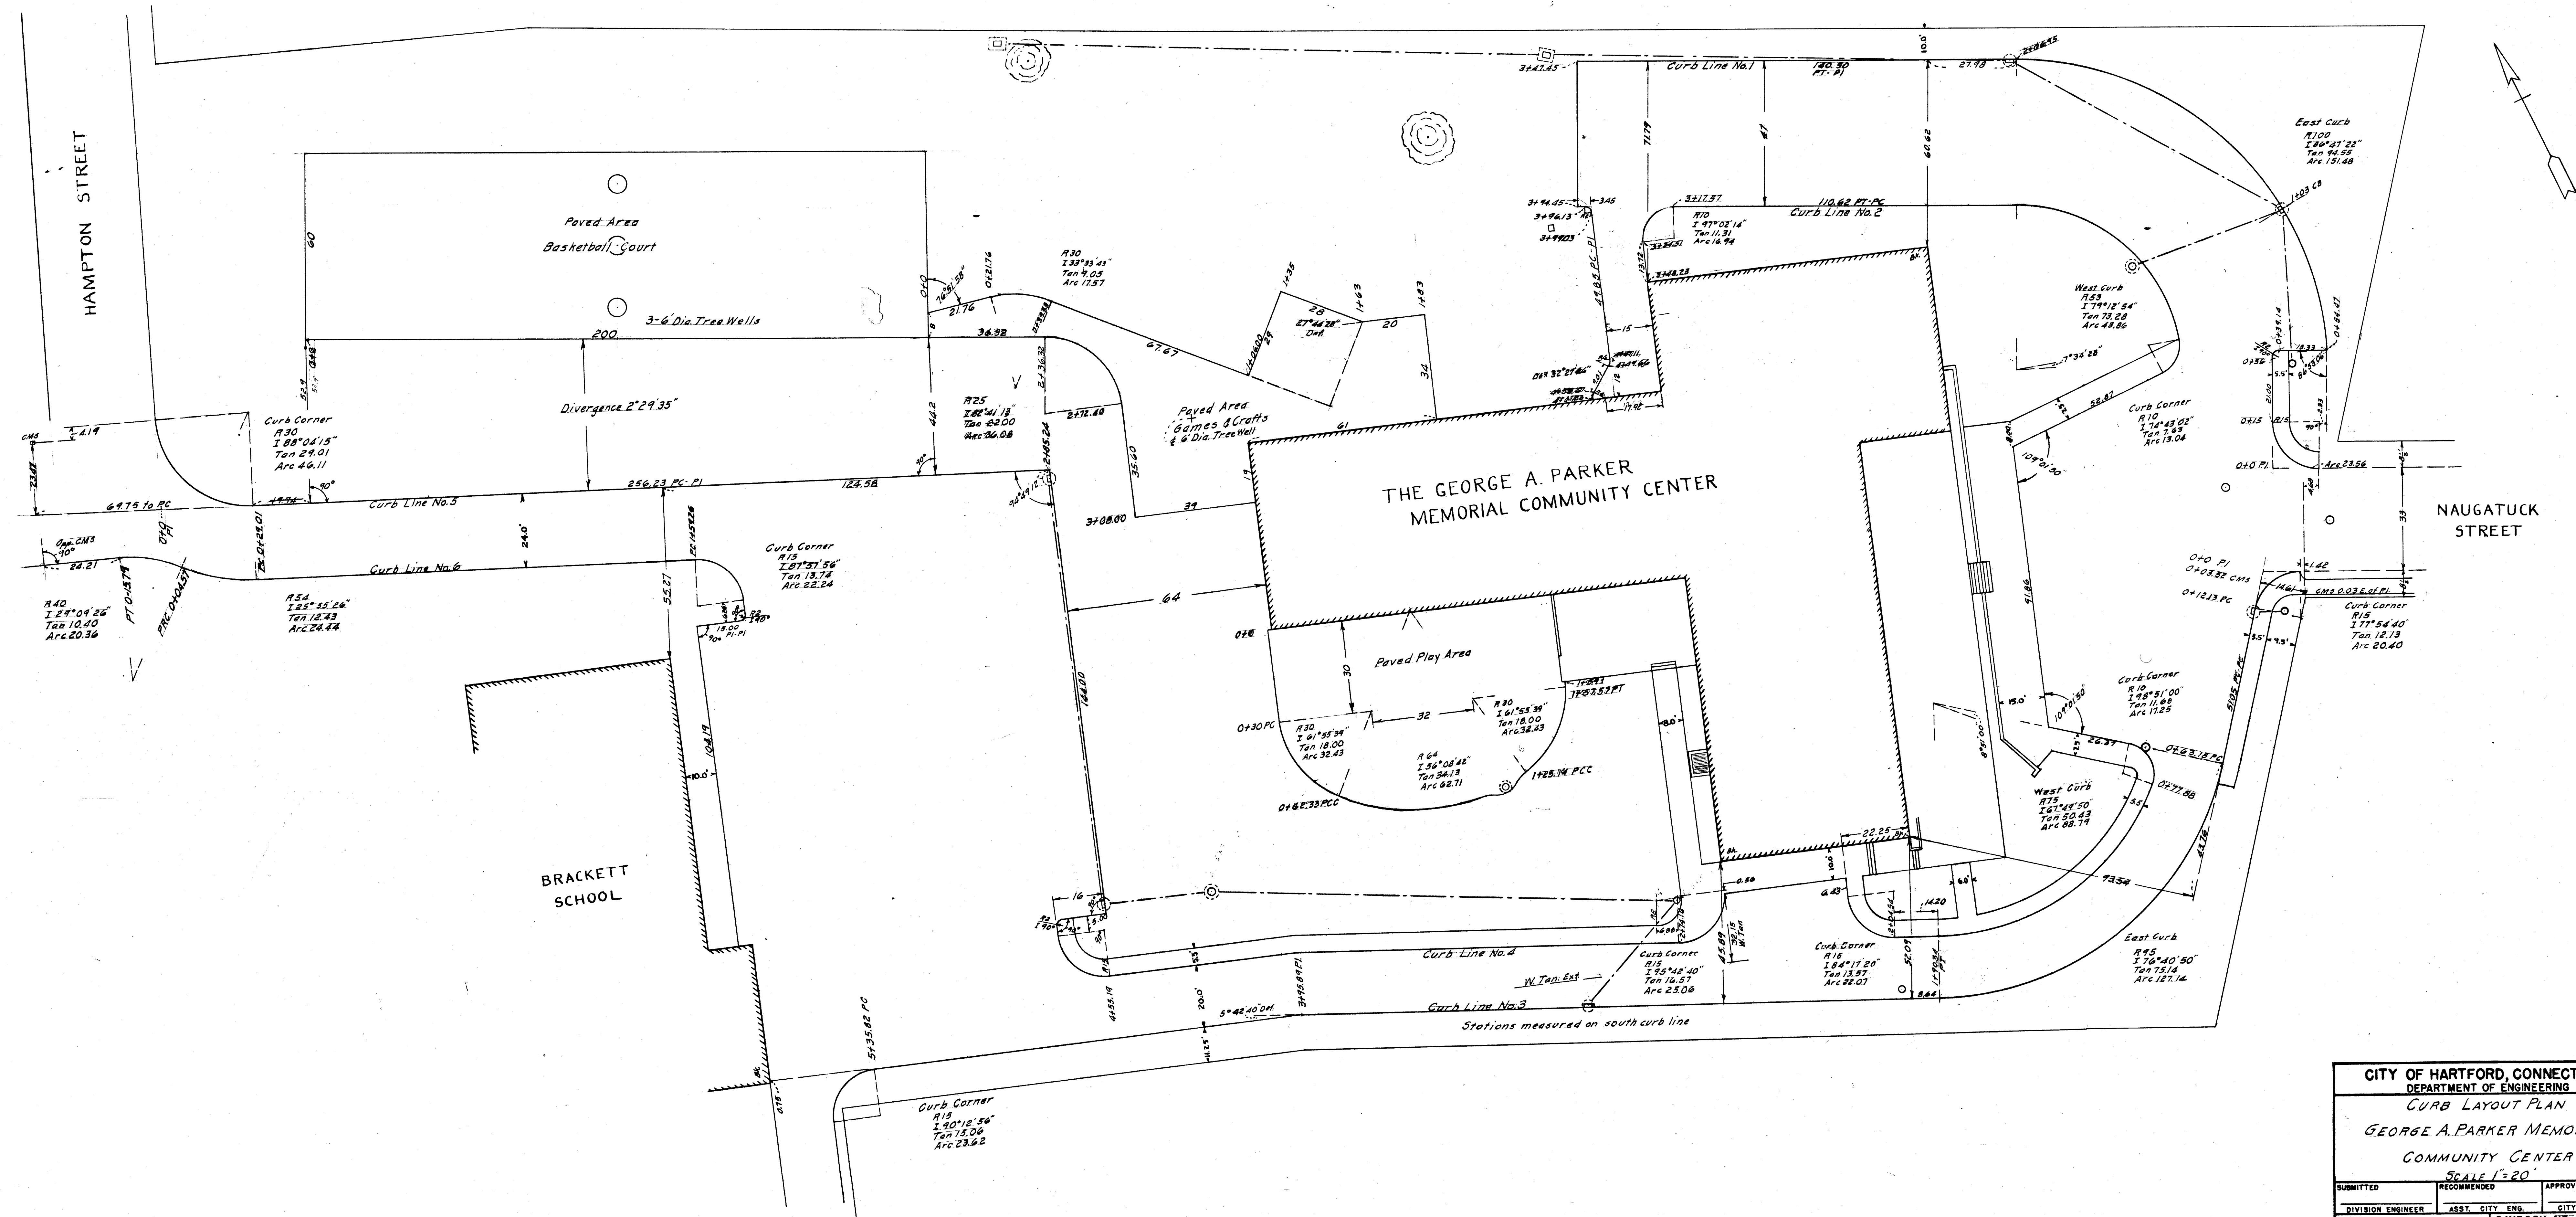

CITY OF HARTFORD, CONNECTICUT			
DEPARTMENT OF ENGINEERING			
CURB LAYOUT PLAN			
GEORGE A. PARKER MEMORIAL			
COMMUNITY CENTER			
SCALE 1"=20'			
SUBMITTED	RECOMMENDED	APPROVED	
DIVISION ENGINEER	ASST. CITY ENG.	CITY ENGINEER	
DESIGN	DRAWN	DAYBOOK NO. 09646C	
TRACED	CHECK	DATE NOVEMBER 1960	