


10000 Feet - 1/4 mile

Oct 1912
349
03073

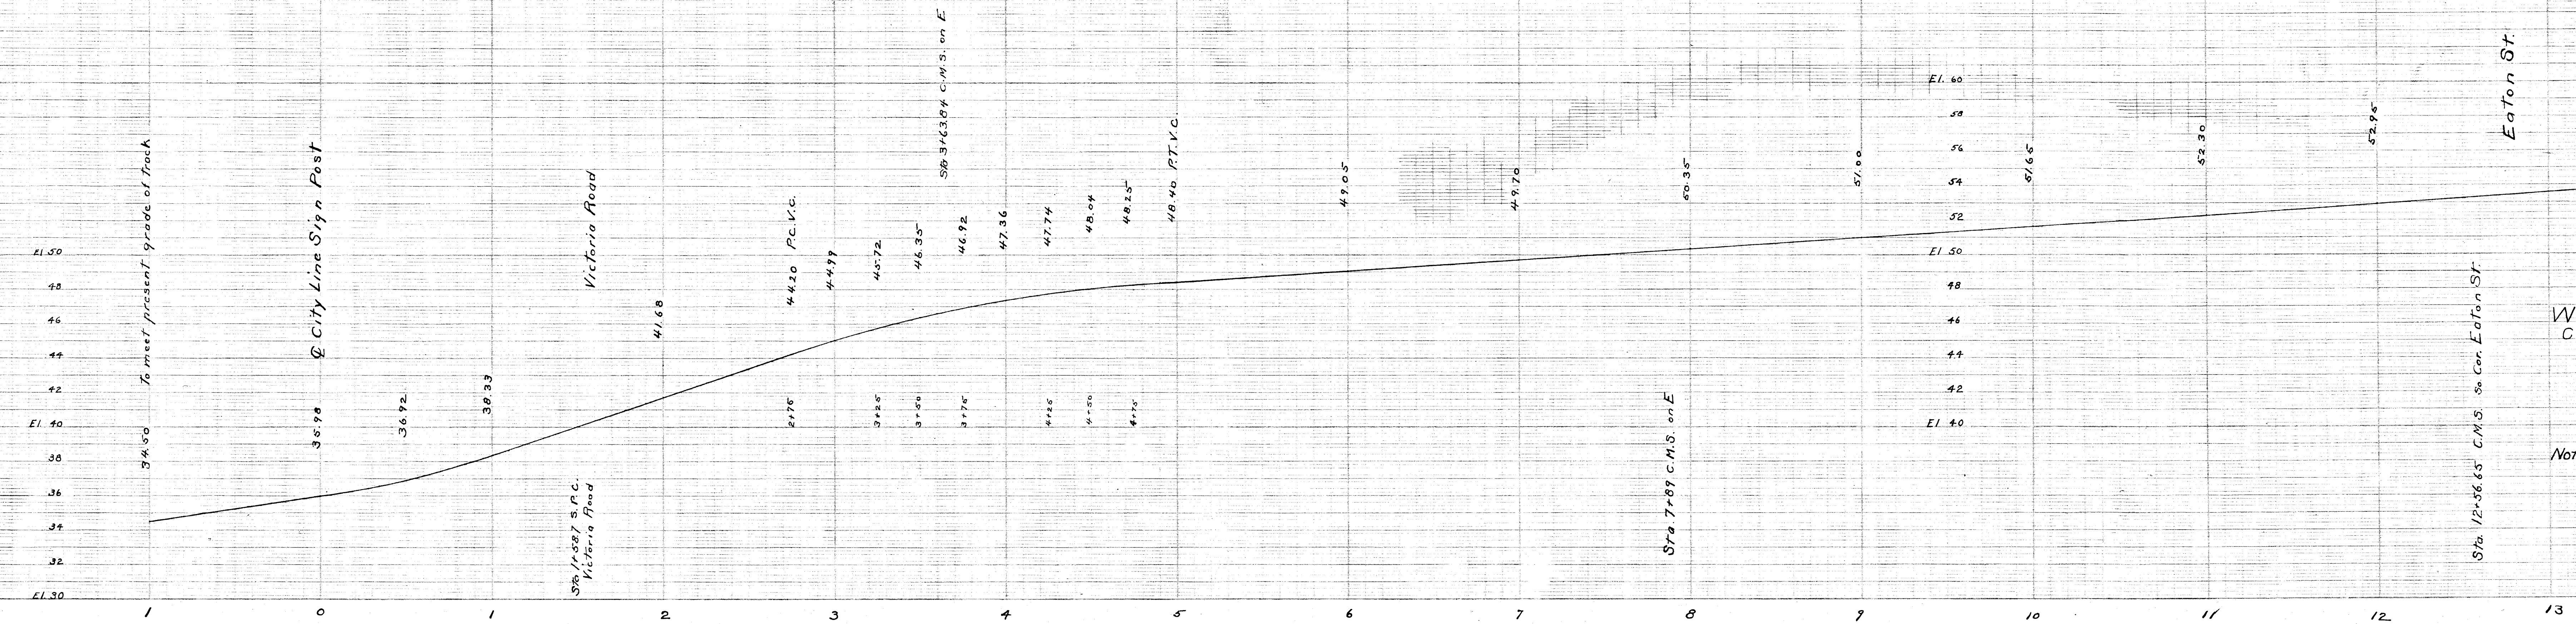

WETHERSFIELD AVENUE
CITY LINE TO EATON STREET
TRACK GRADES 1912

Horizontal Scale 1"=40'
Vertical Scale 1"=4'

Note: Stations measured on East Curb

Department of Engineering
Hartford, Conn. Oct 1912.

10000 Feet - 1/4 mile