


CHURCH STREET PROFILE
 SPRUCE STREET WEST
 SHOWING CURBS AND GROUND AT CURB LINES
 HORIZONTAL SCALE 1"=20' MARCH 1913.
 VERTICAL SCALE 1"=2' STATIONS MEASURED ON SOUTH CURB LINE

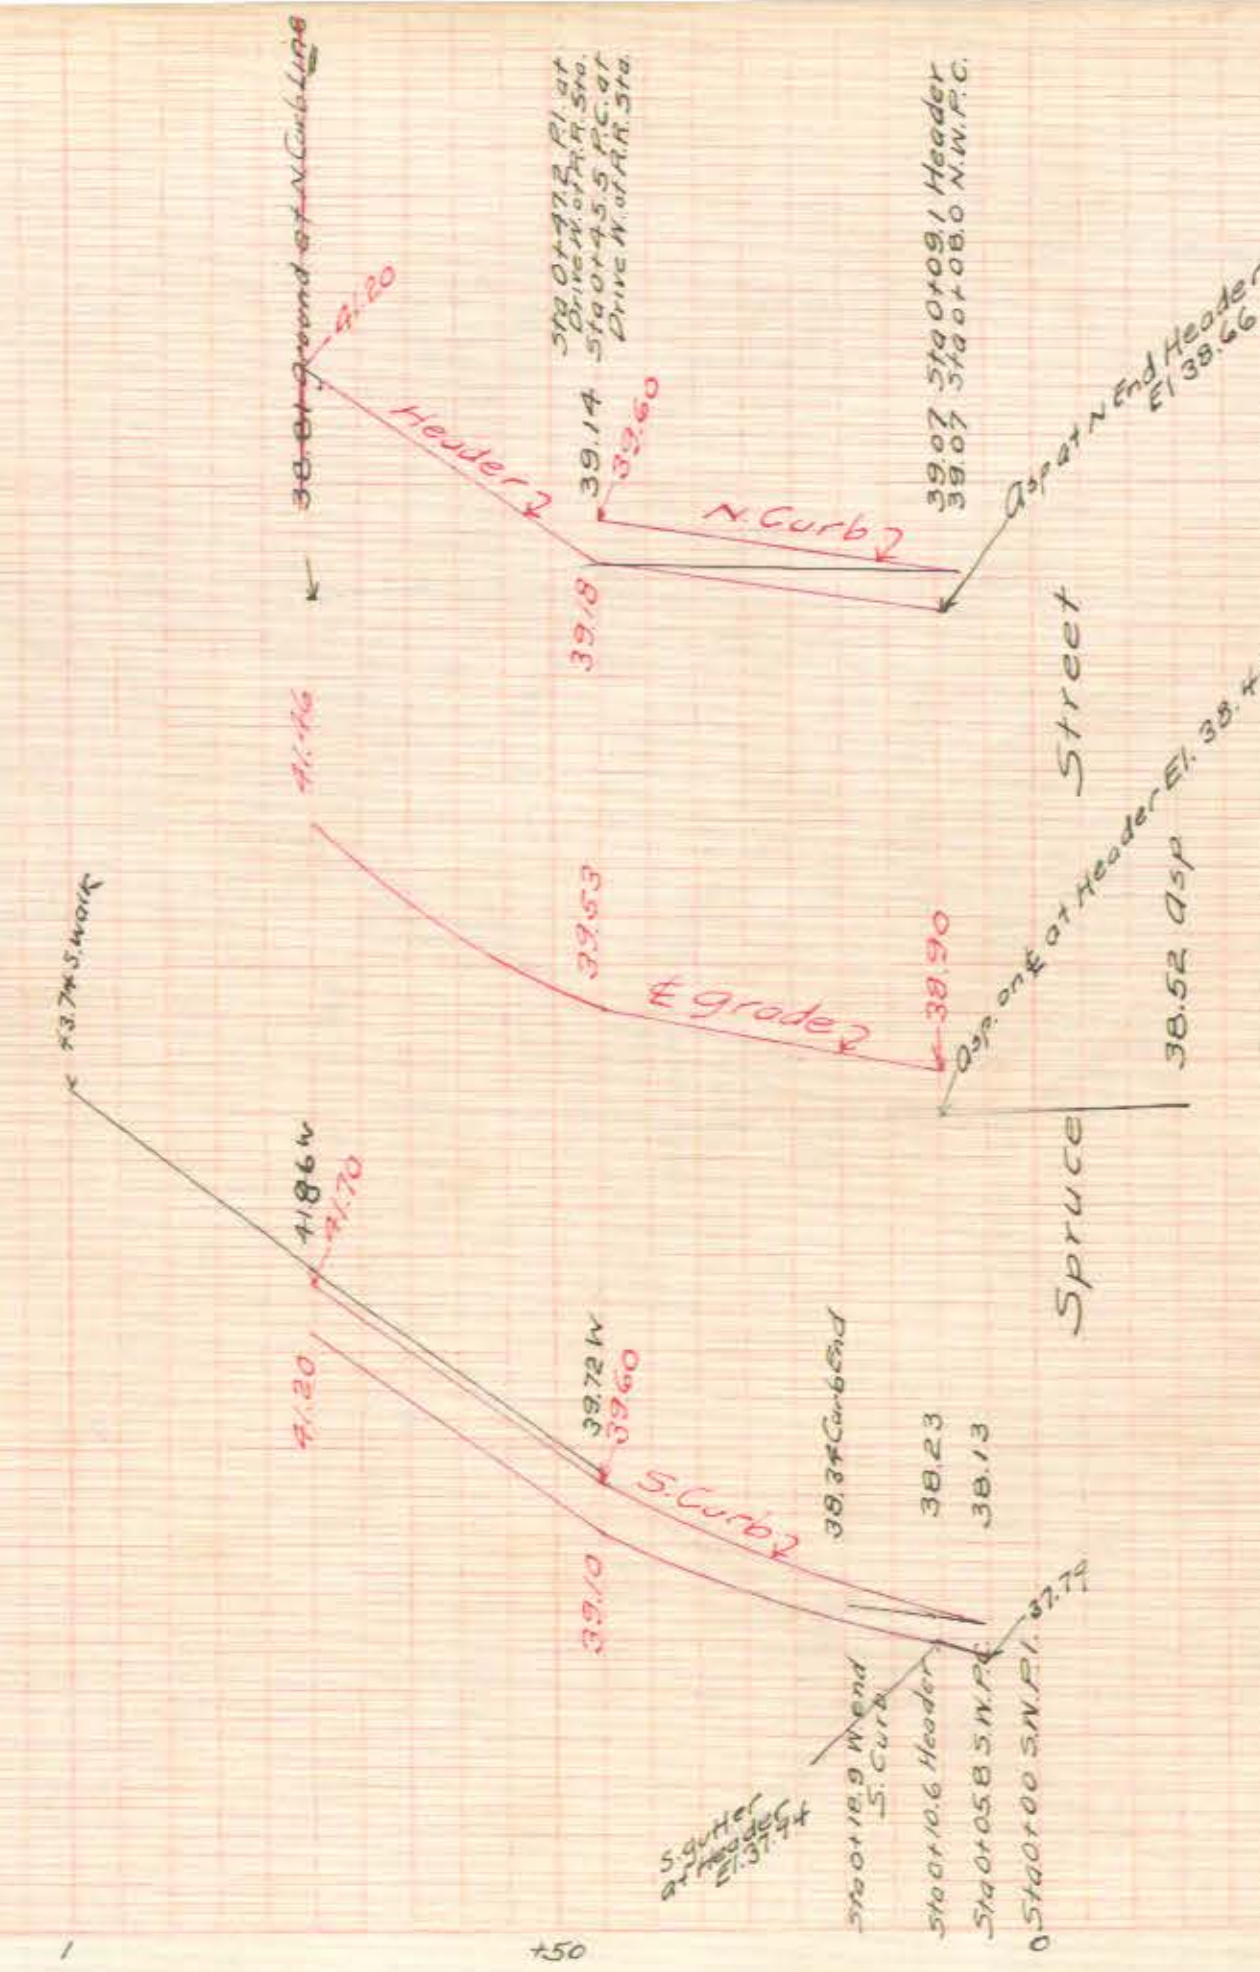


































SPRUCE STREET PROFILE
 CHURCH STREET NORTH 500'
 SHOWING CURBS AND GROUND AT CURB LINES
 HORIZONTAL SCALE 1"=20' MARCH 1913.
 VERTICAL SCALE 1"=2' STATIONS MEASURED ON WEST CURB LINE

