


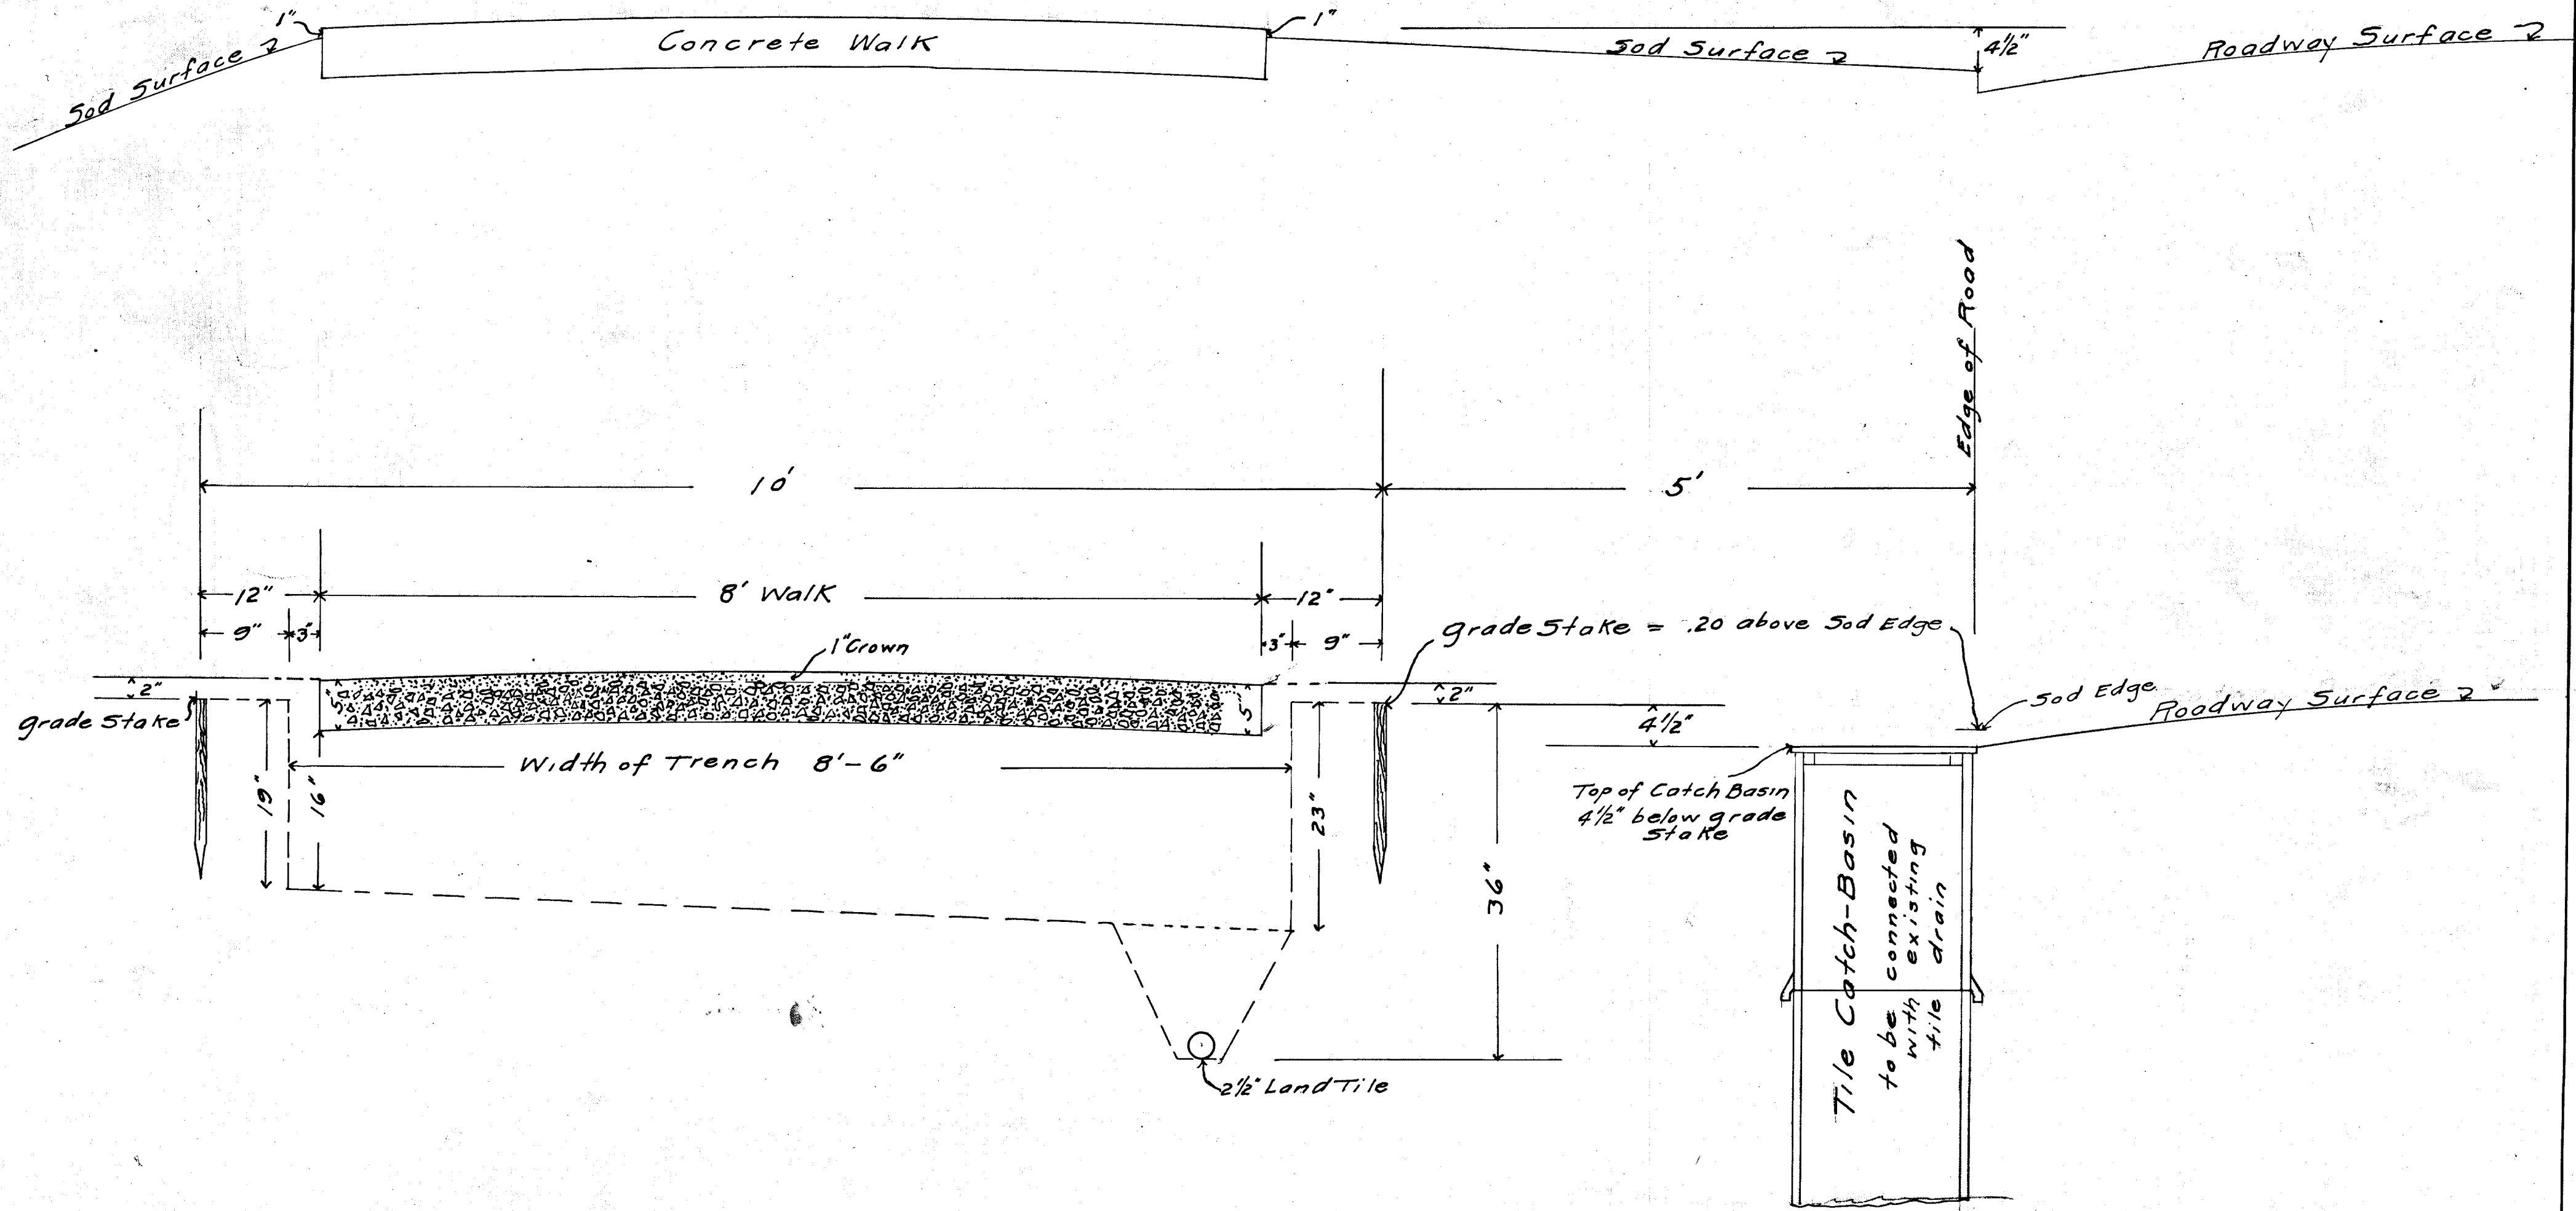

Cross Section
Pope Park Walk
Scale - One Inch = One Foot

Department of Engineering
Hartford Conn.

July 1912
Drawer 50 Sheet 19
Day Book No. 03019