


10
202

10
202

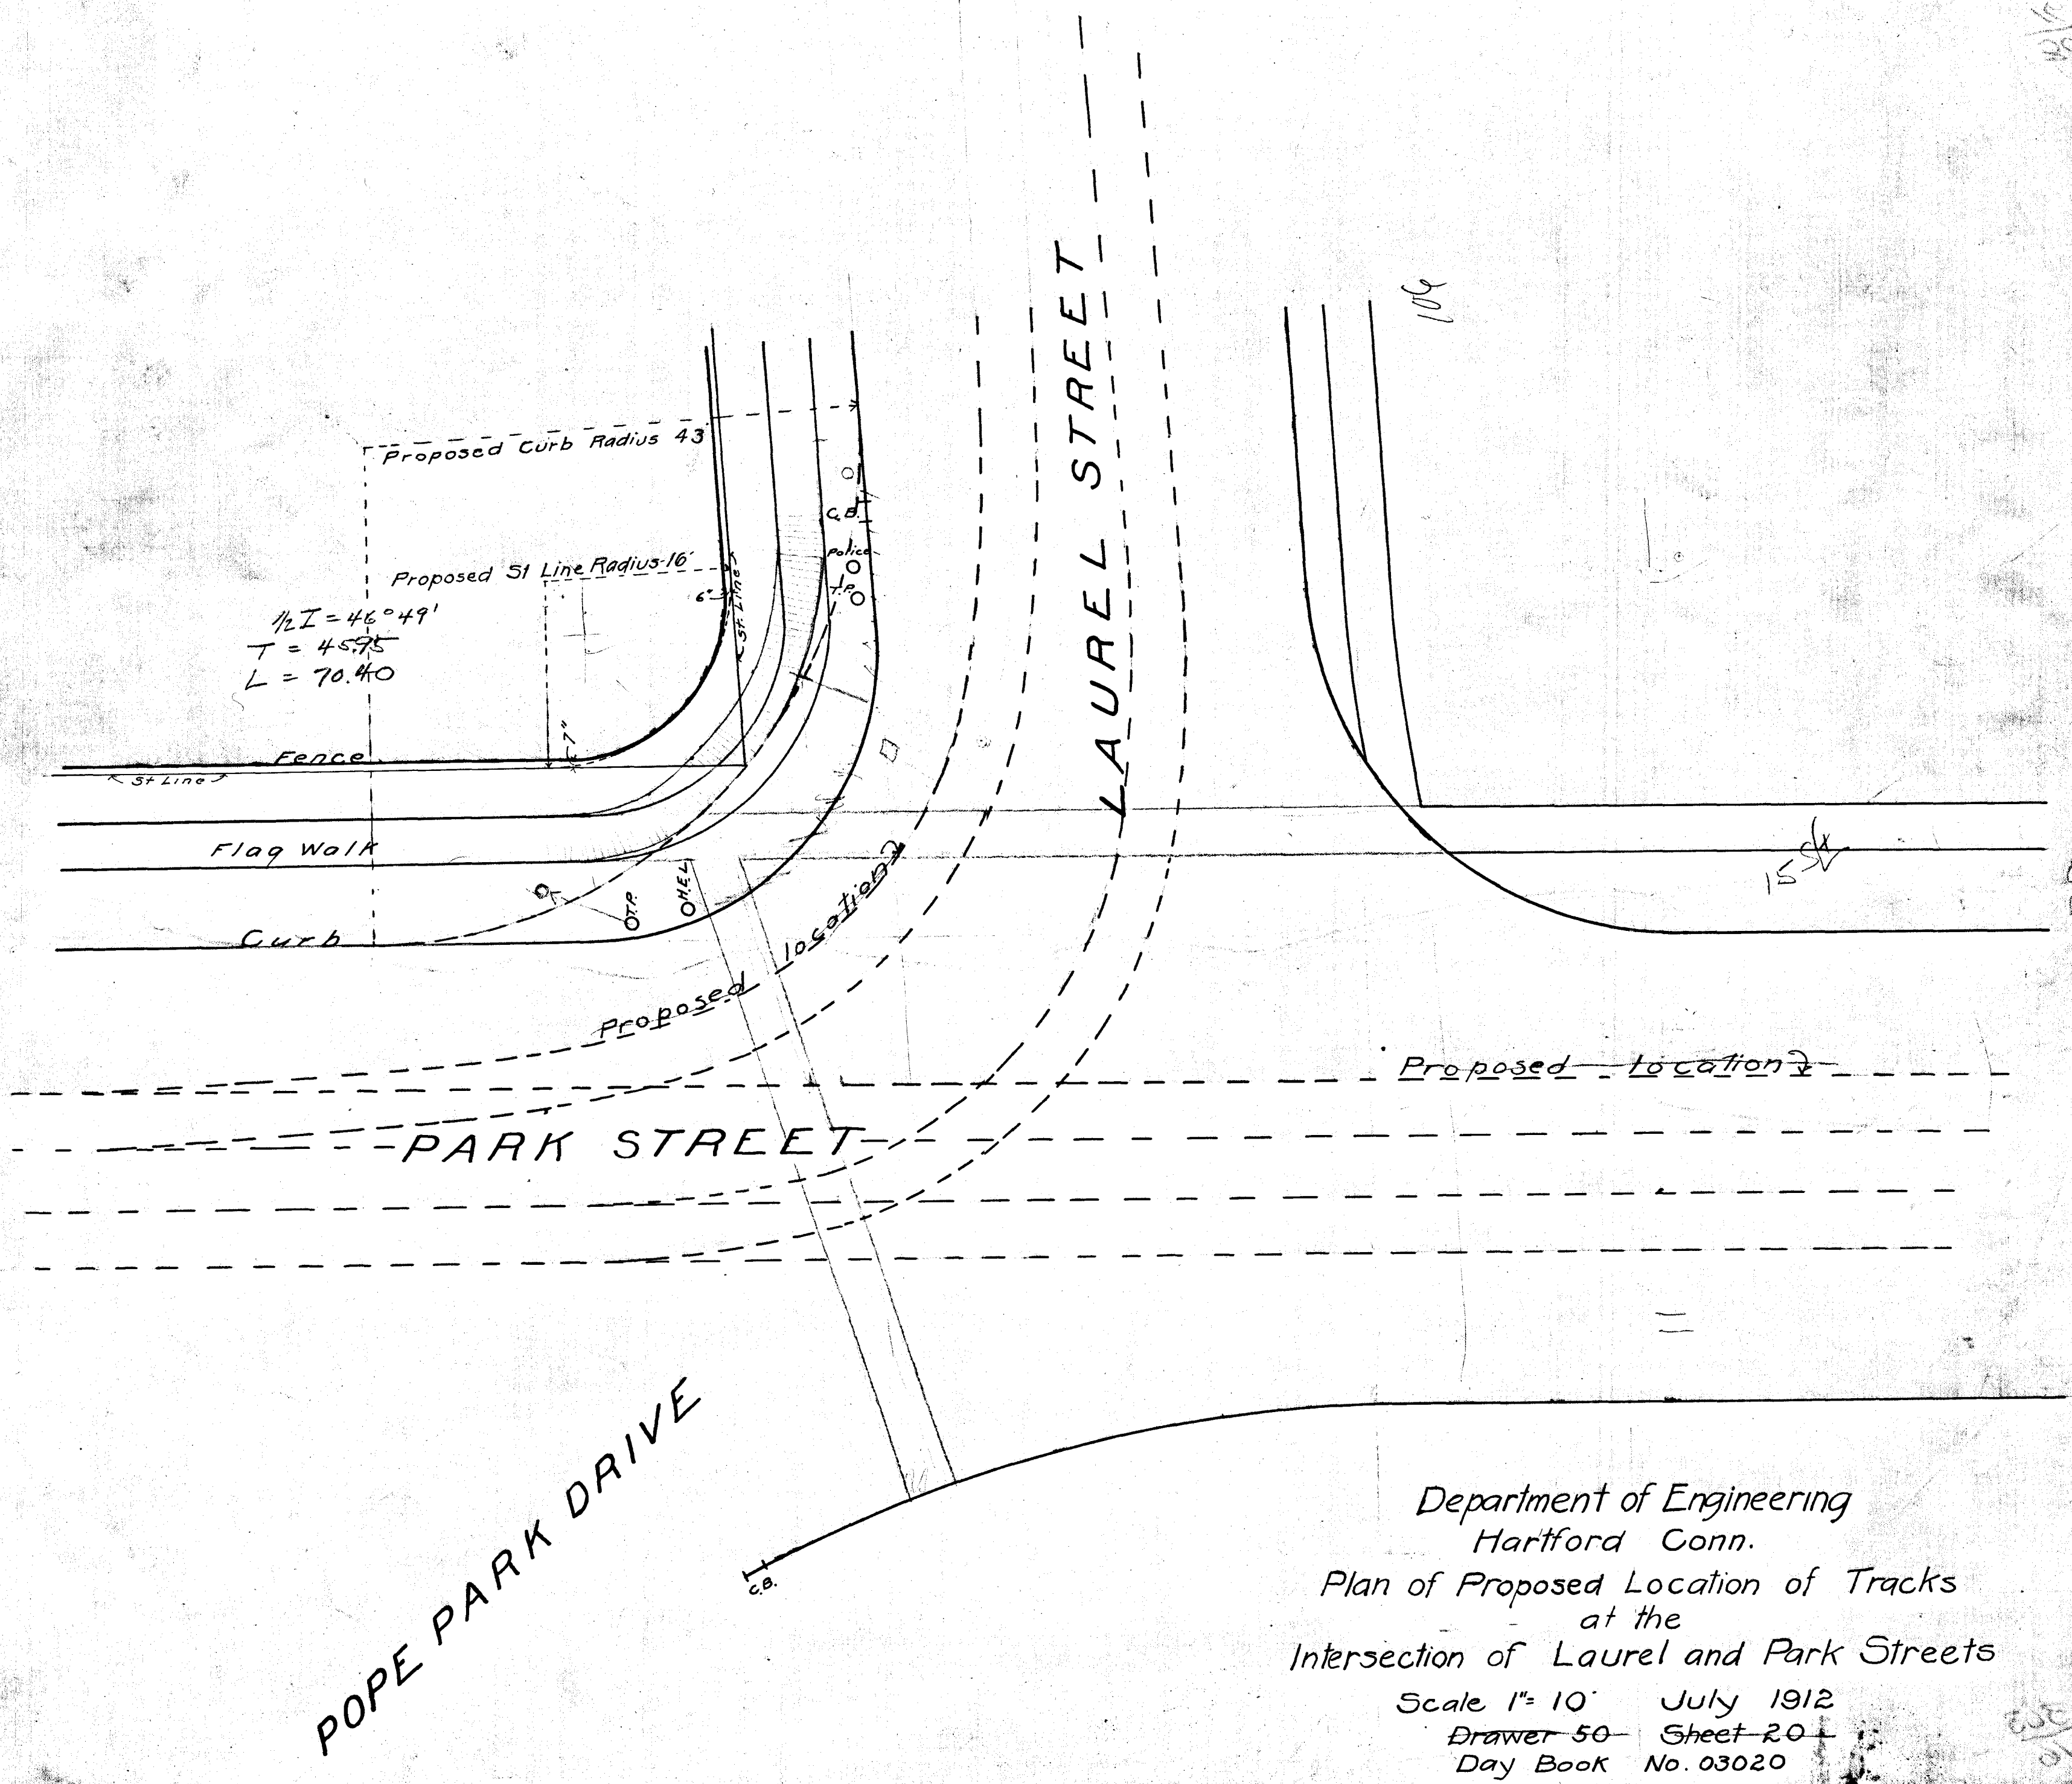

Department of Engineering
Hartford Conn.

Plan of Proposed Location of Tracks
at the
Intersection of Laurel and Park Streets

Scale 1" = 10' July 1912
Drawer 50 Sheet 20
Day Book No. 03020

10
202

10
202