


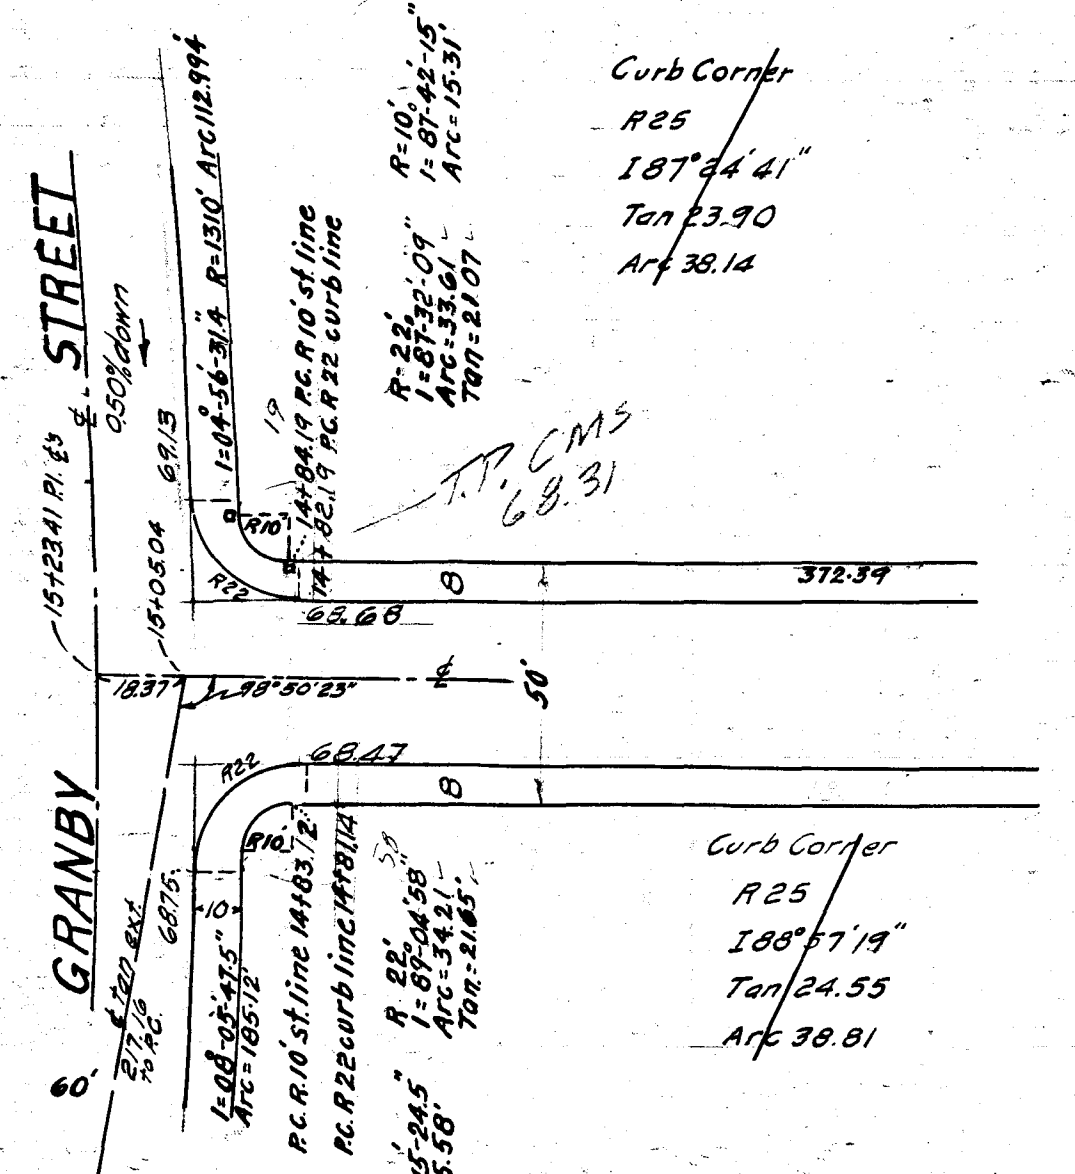


BURNHAM STREET
PALM STREET WESTERLY
SCALES (HOR 1"=40'
VERT 1"=4')

Out S. Wall Culvert
65.90

1 1/2 curb to Canyon St
5' walk 5' out up 0.25
West of Canyon St
8' x curb
5' walk 5' out
Foot Walk up 0.12
3%
Back " up 0.20

North walk
0.5 above curb at 0+85 to 0.33 up at 2+50
1+30, 1+75, 3+10 and 3+25 0.33 up
0.5 up at 3+50
0.5 above curb at 0+45 to 0.33 up at 2+50
2+50 2+75 3+0 and 3+25 0.33 up
0.5 up at 3+50

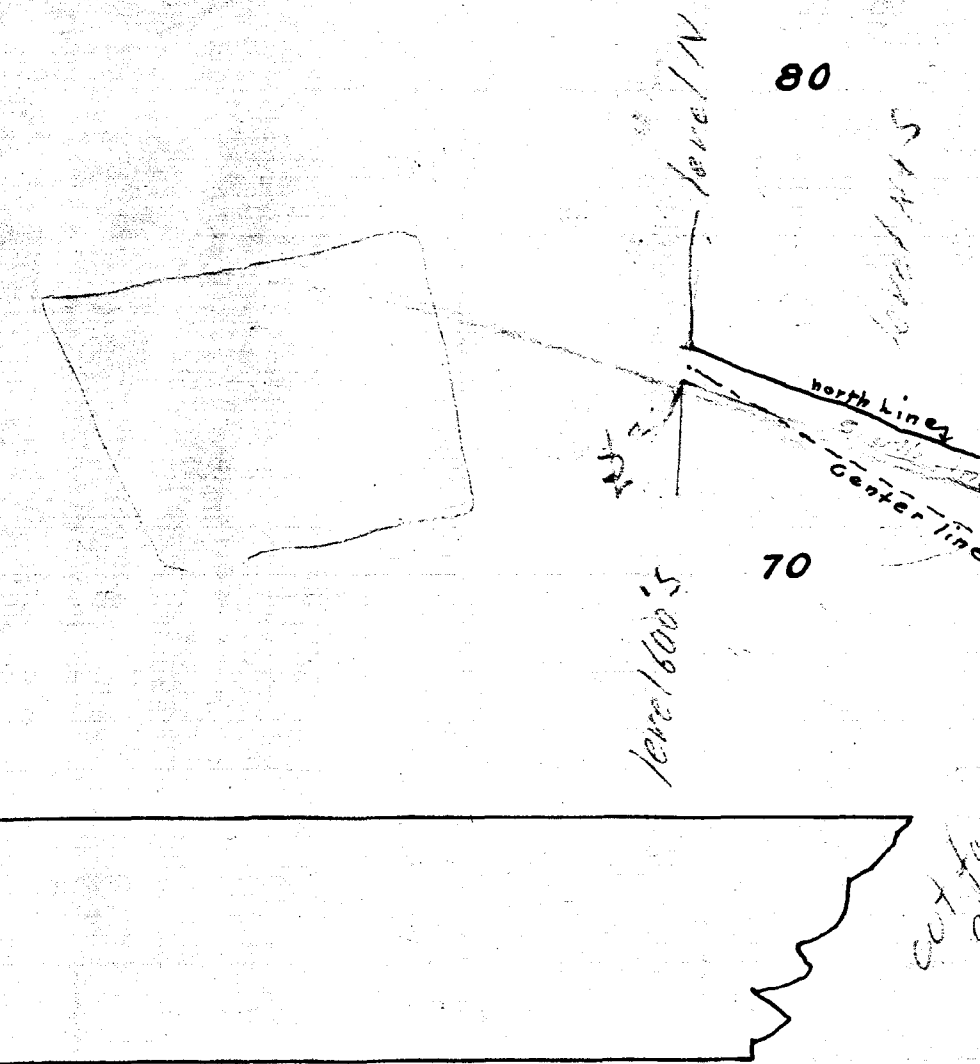

Curb Corner
R25
108°44' 10' 13.90'
Arc 30.14'
Tan 3°44' 06.5251
Sec " = 1.00213

Tan 4°20' 07.6455
Sec " = 1.00255

Tan 3°44' 06.5251
Sec " = 1.00213

Tan 3°09' 05.509
Sec " = 1.00151