


STREET


TRUMBULL

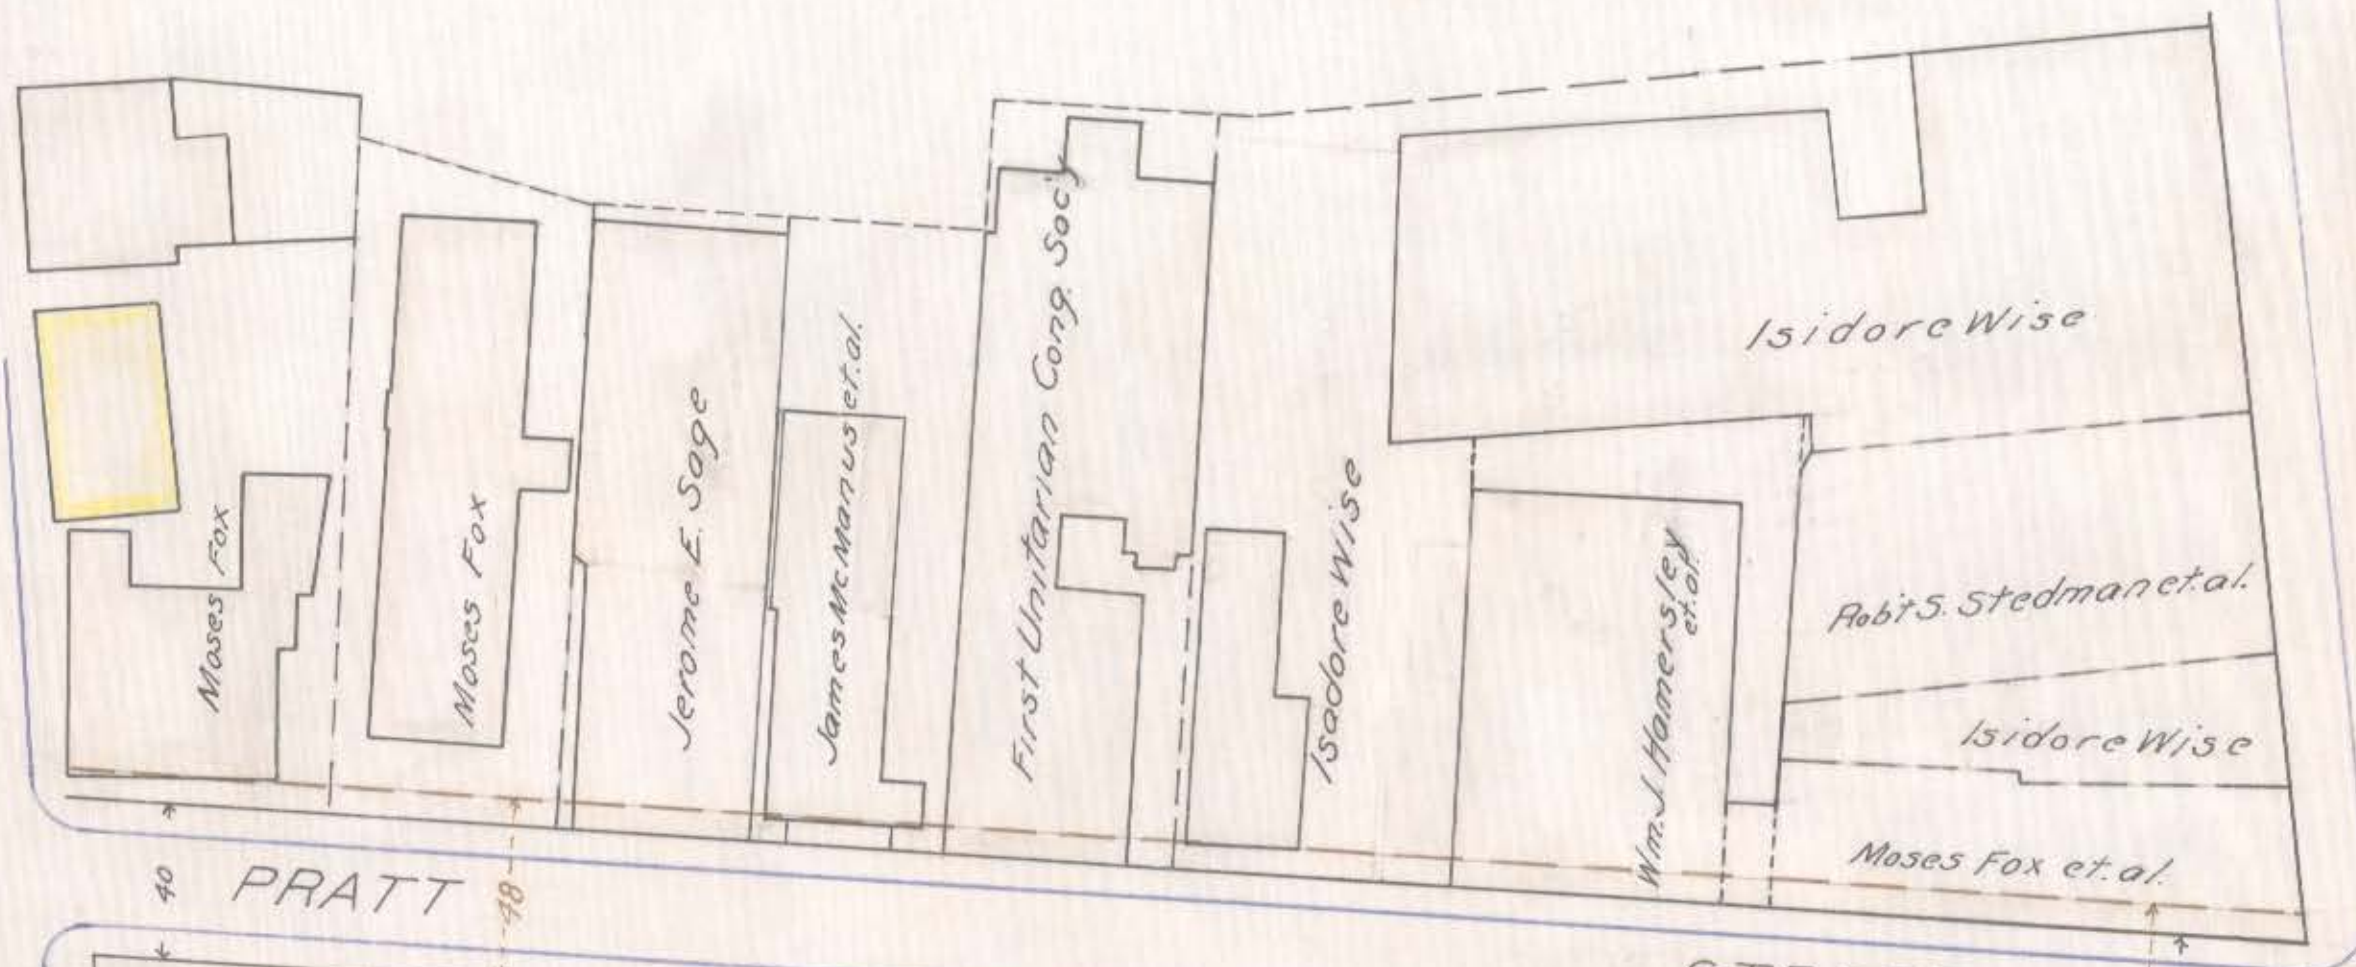

STREET

STREET

MAIN

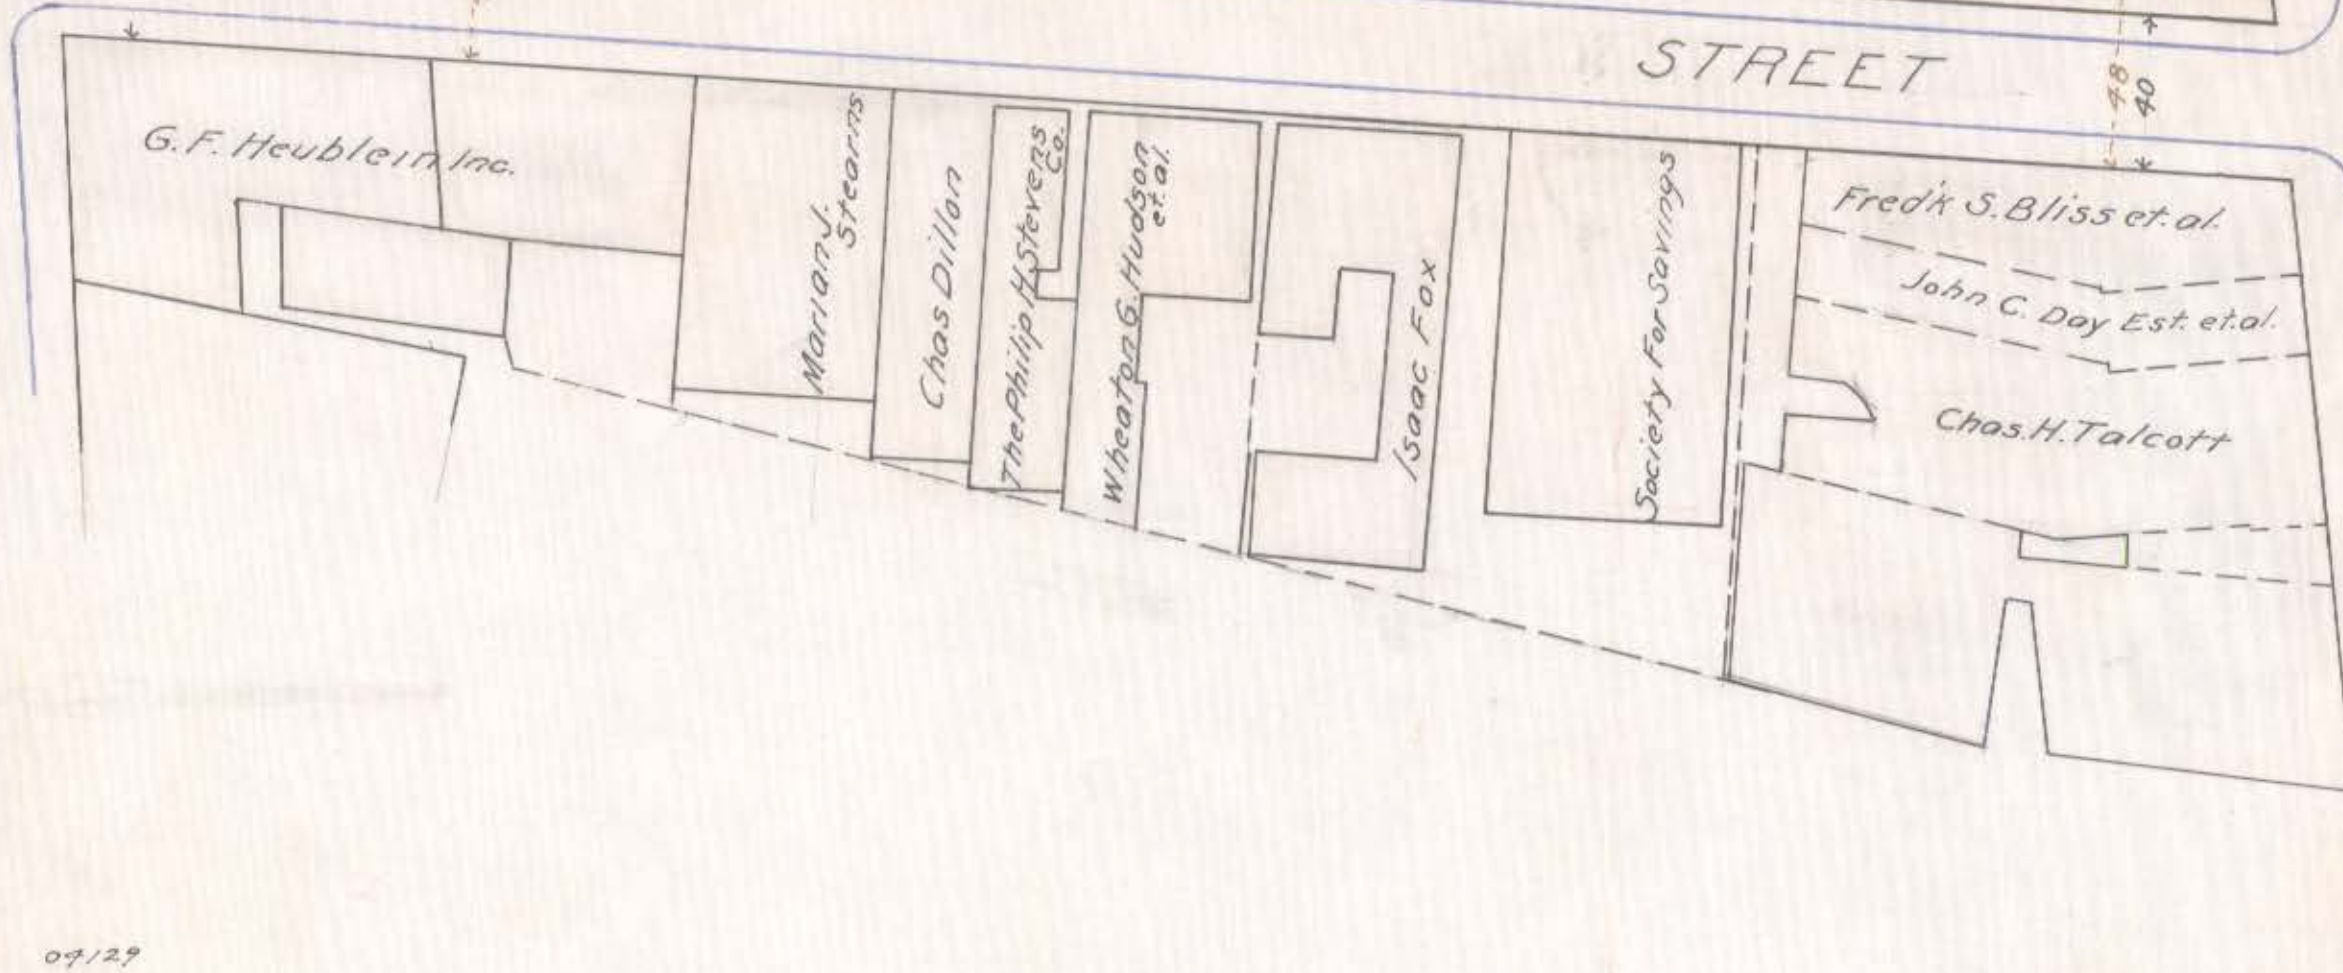

Scale 1"=50'

Oct. 1916

09/29