


See profiles on 323-8
Use Arc of 40' - R 14'
See Map 121-3 for Angle

H.I.S. Nov 1918

Estimated Cost \$600 Nov 1918

ASYLUM STREET
AT
FARMINGTON AVENUE
SCALE 1"=20'

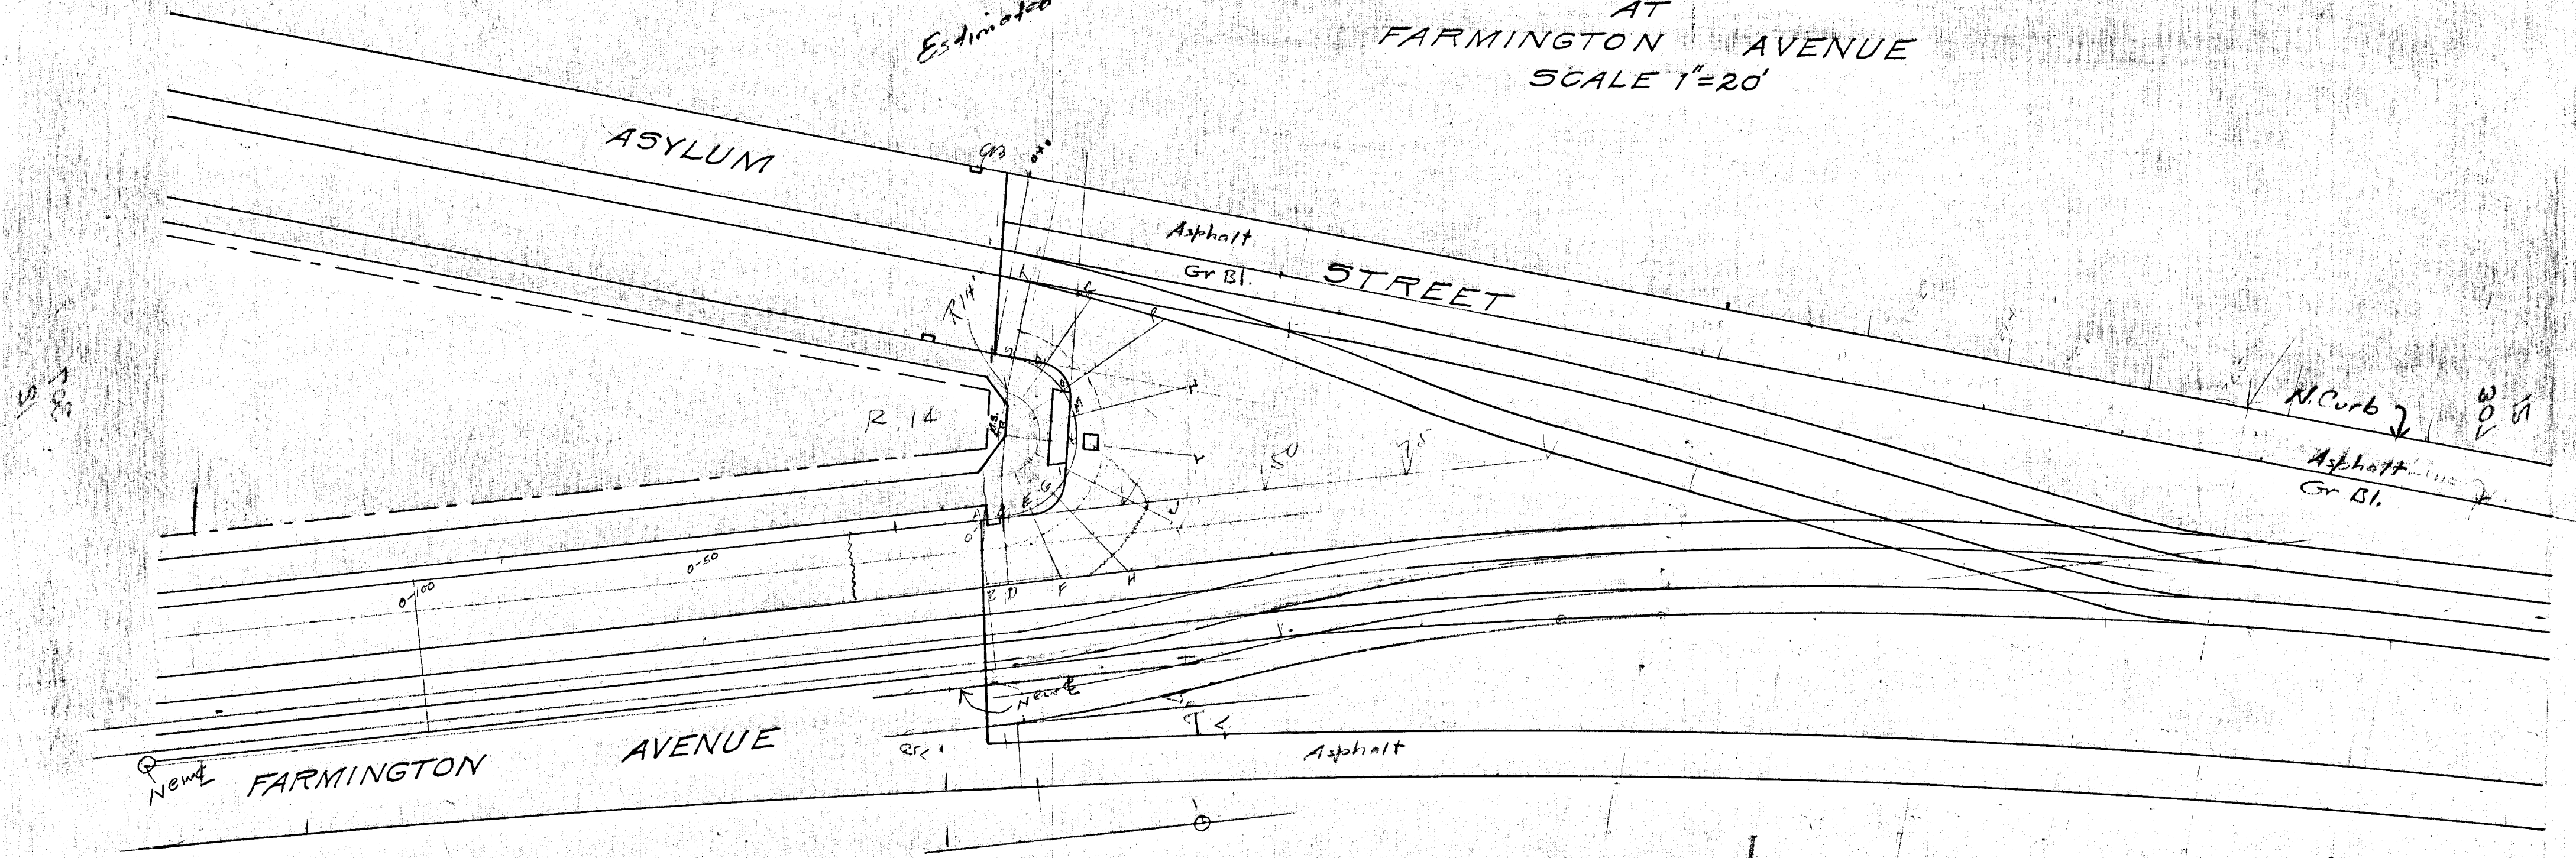

Nov. 1918
474 (16-17)
04588