

REDDING STREET


VERTICAL SCALE 1 INCH = 4 FEET
HORIZONTAL SCALE 1 INCH = 40 FEET
NOV. 1919

N.B. Stations measured on center line

FRANKLIN AVE.

WETHERSFIELD AVE.

REDDING STREET

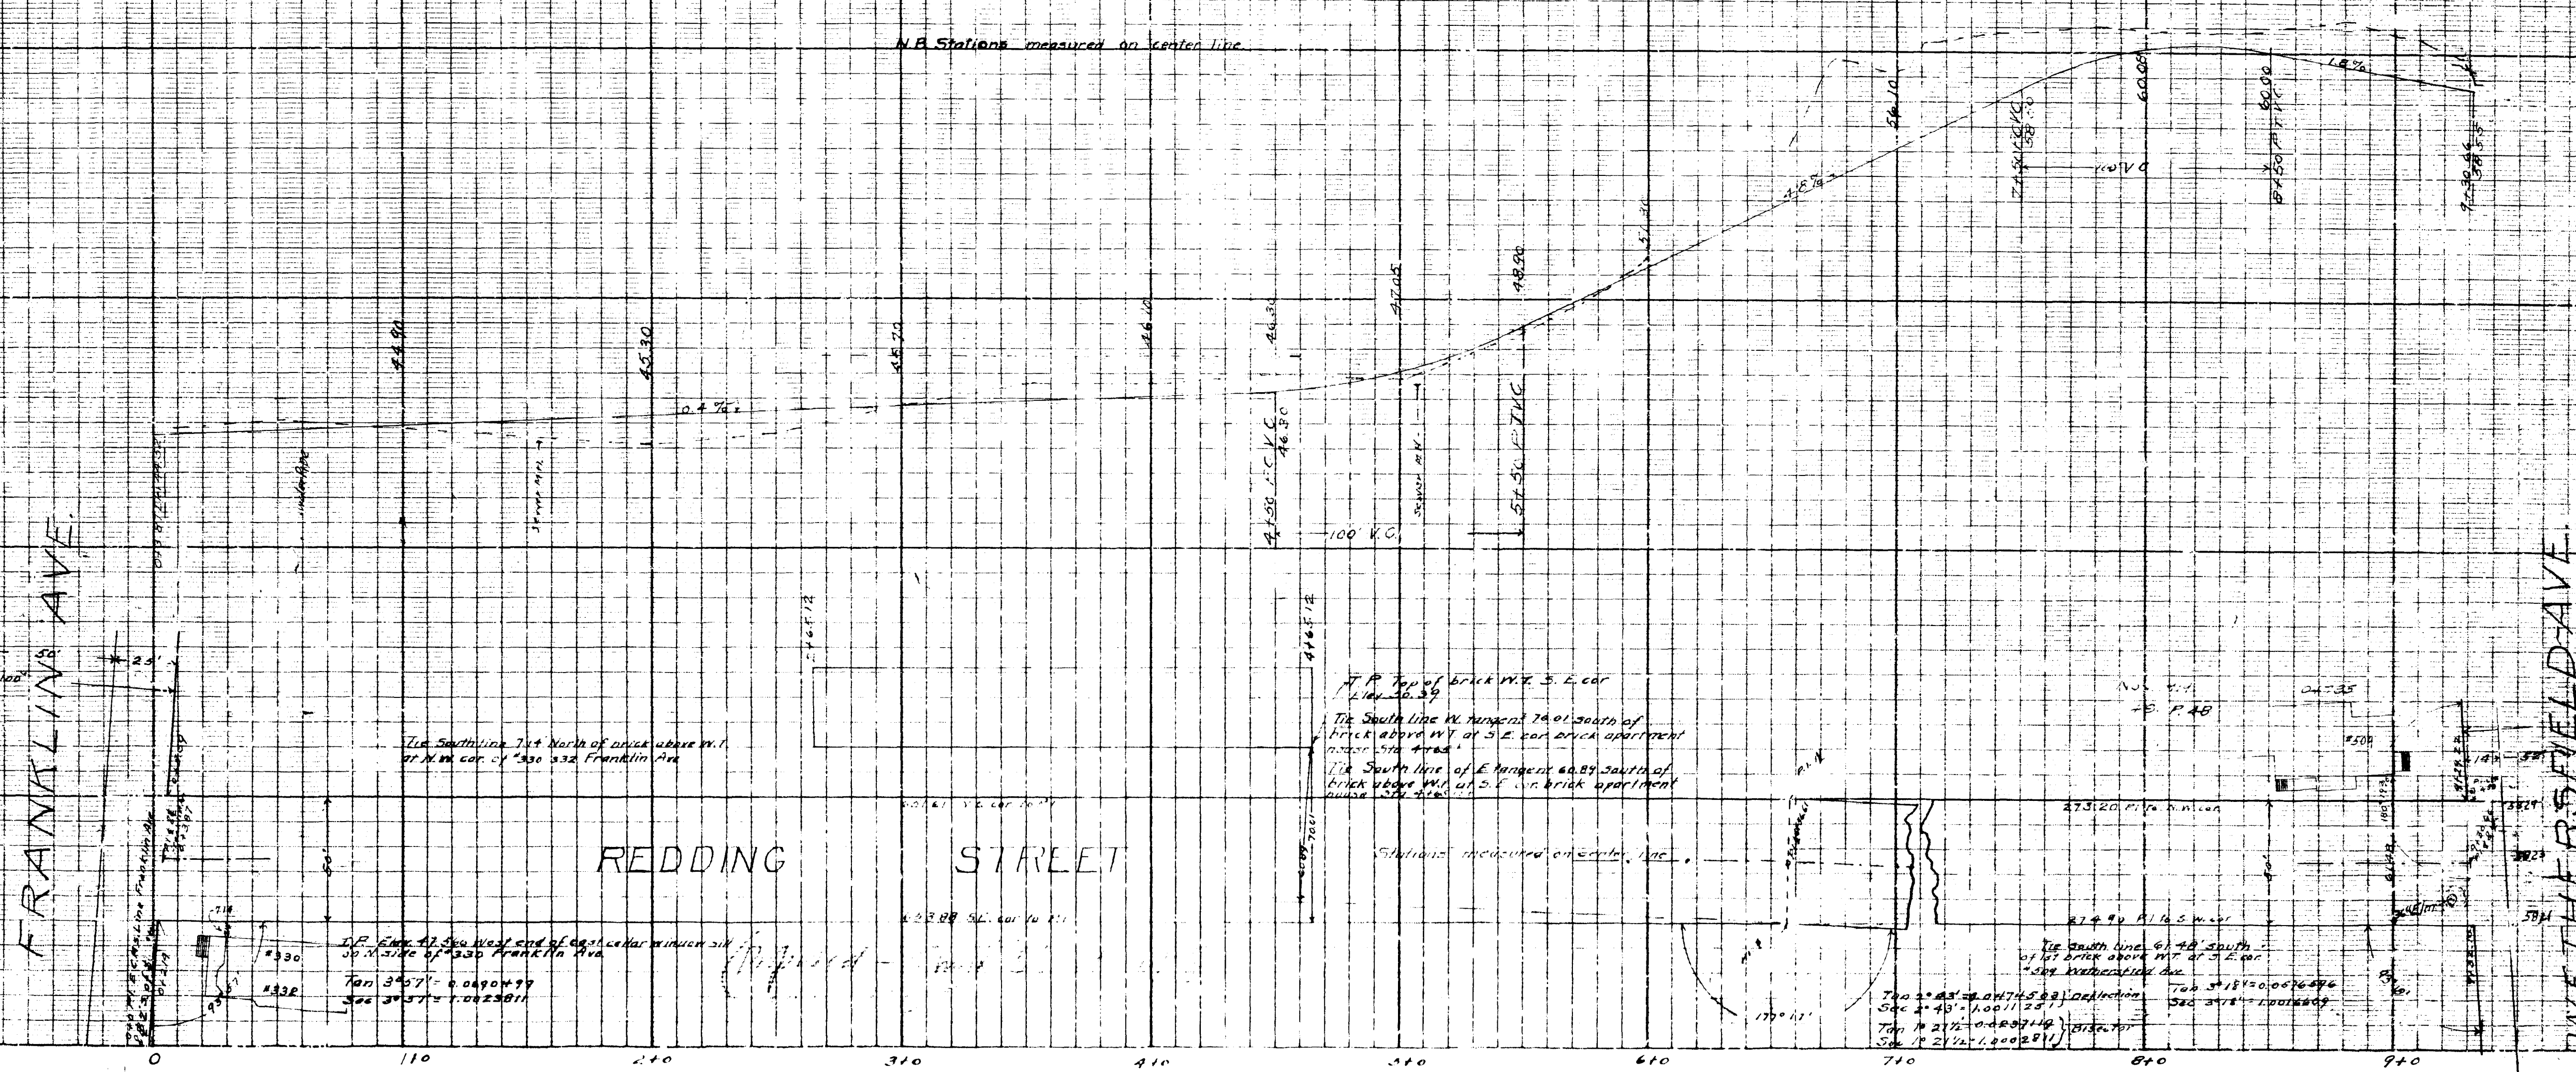

Top of brick W.E. S.E. cor.
Elev. 46.39
The South line W. tangent 74.01' south of
brick above W.T. at S.E. cor. brick apartment
house 570 4485'
The South line of E. tangent 60.89' south of
brick above W.T. at S.E. cor. brick apartment
house 570 4485'

Top of 43' 0" high 5.63' deflection
SAC 2' 43' = 1.0011251
Top 10 21 1/2' = 0.0097119
SAC 10 21 1/2' = 1.0002811
Top 5' 18' = 0.0676496
SAC 5' 18' = 1.0016609