



ANN - ALLYN STREETS INTERSECTION DISCONTINUING ALLYN STREET EAST

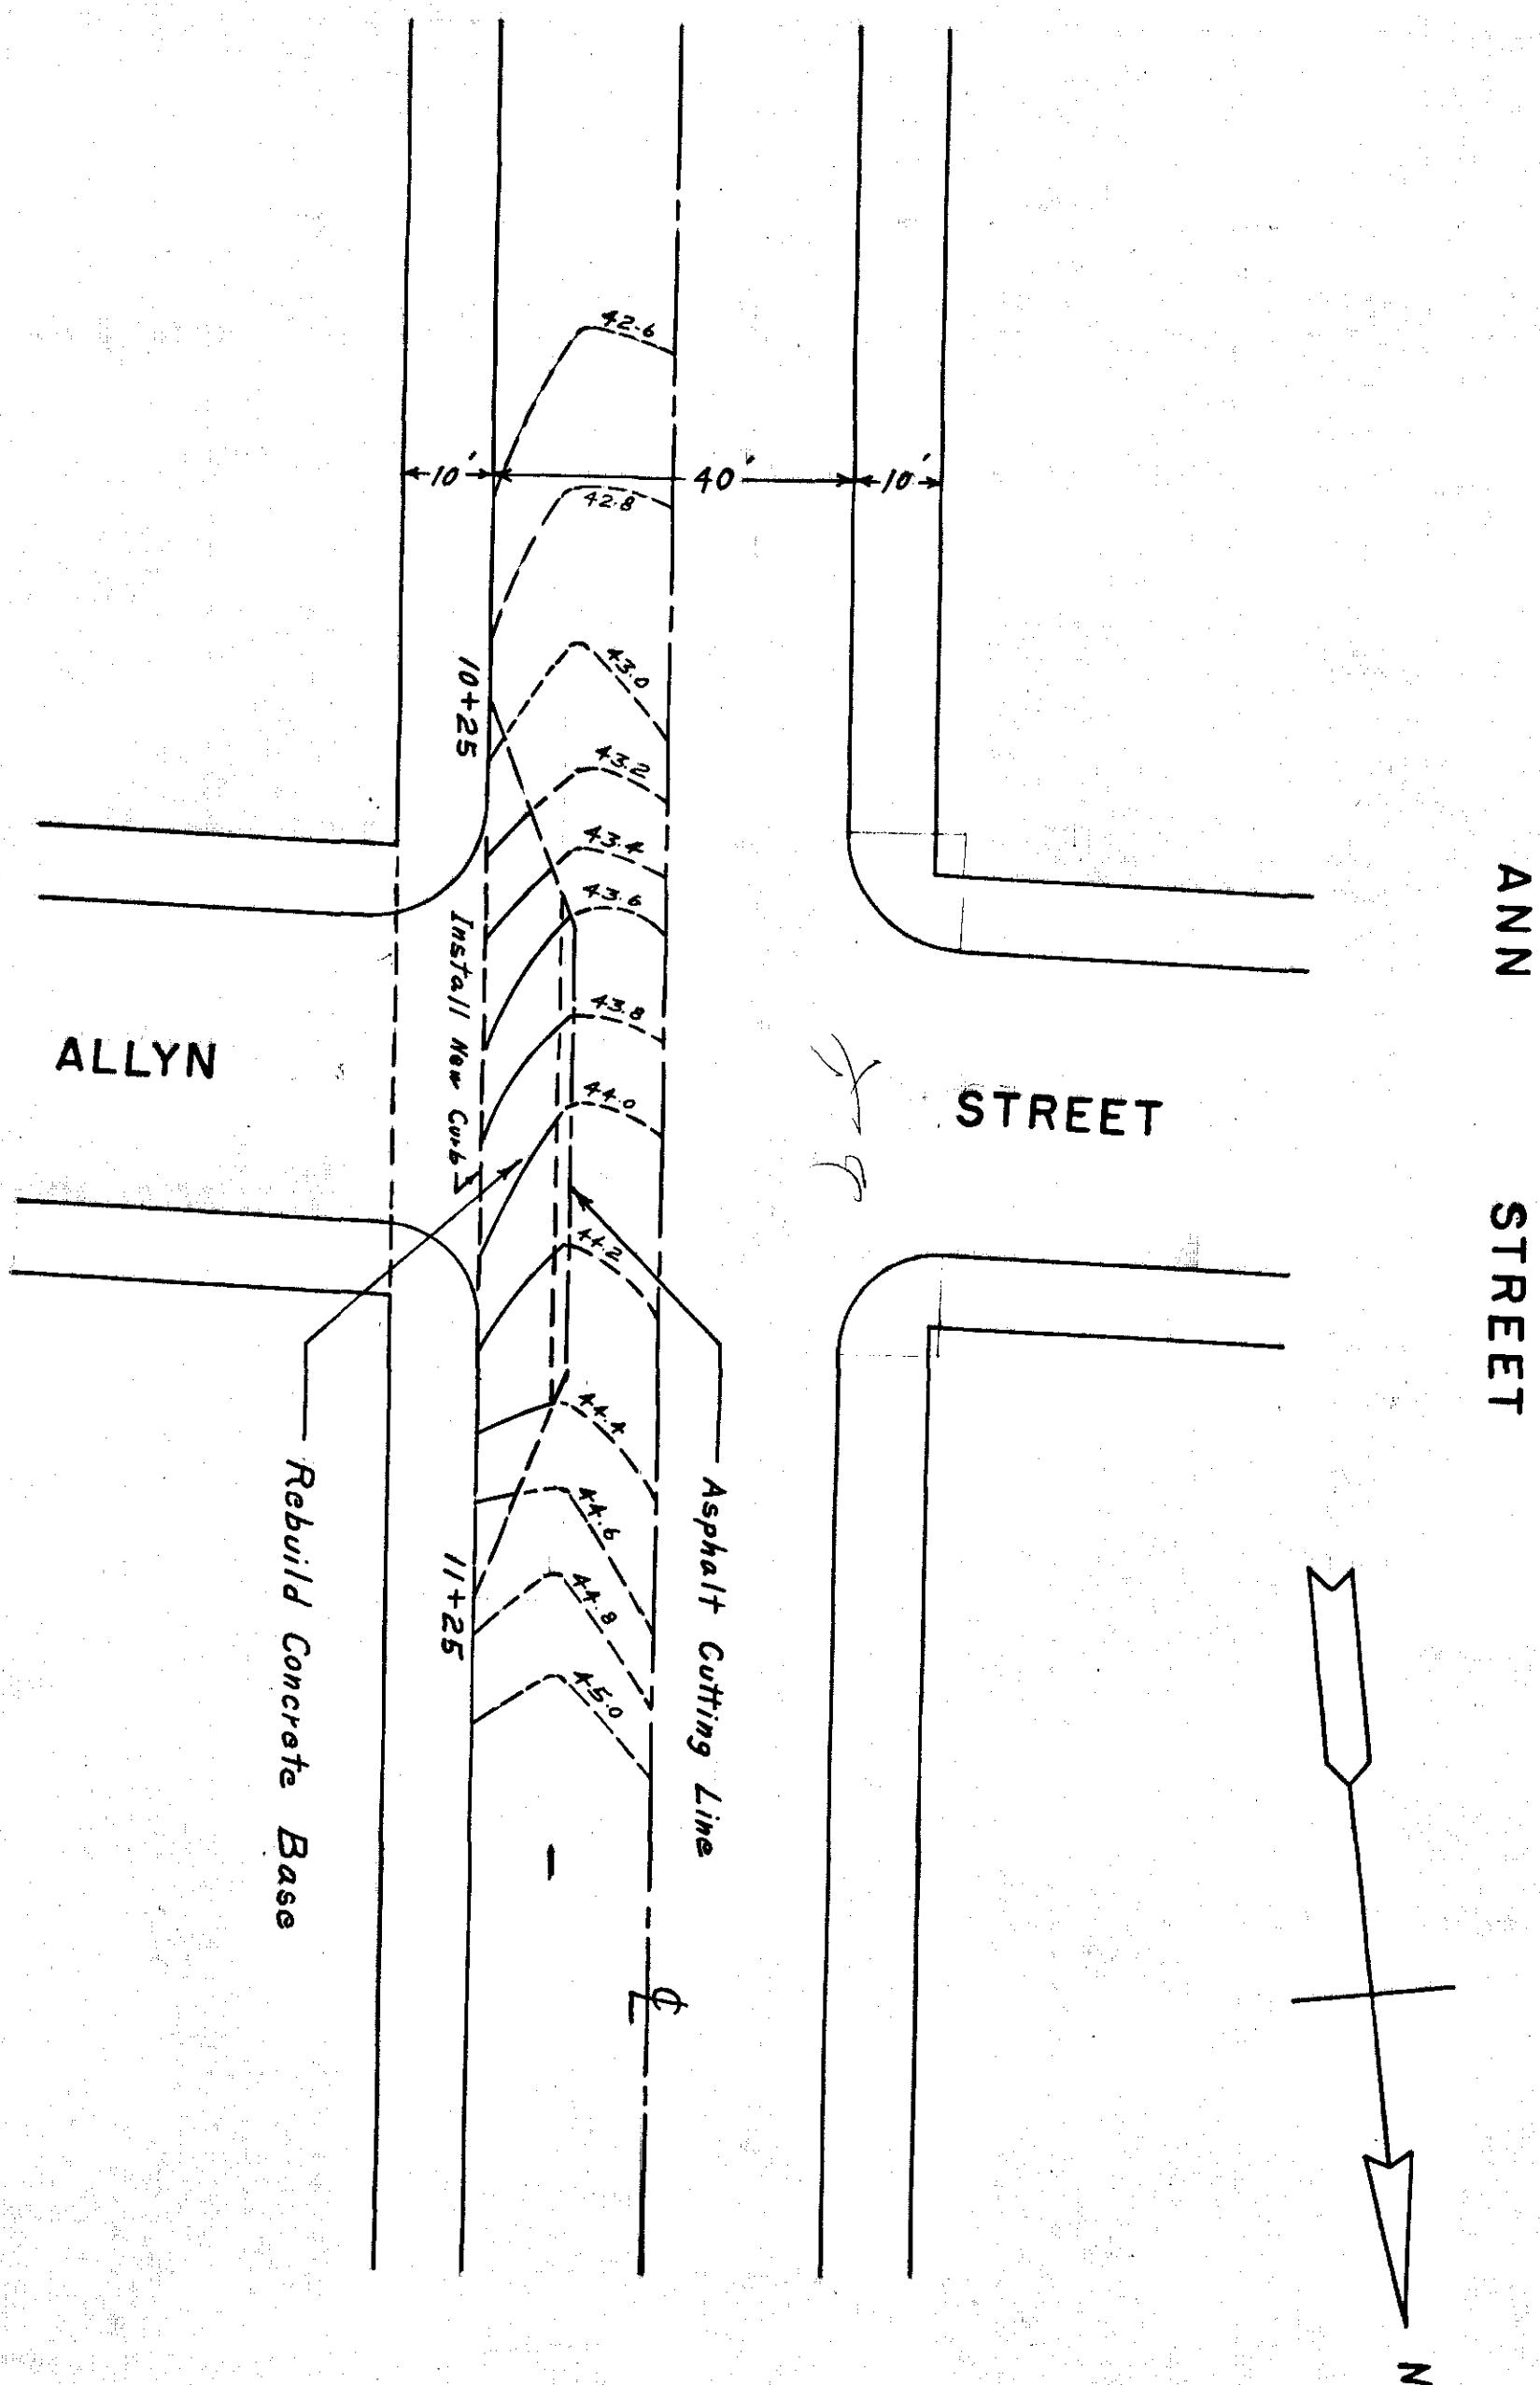

ANN-ALLYN STREETS INTERSECTION
DISCONTINUING ALLYN STREET EAST

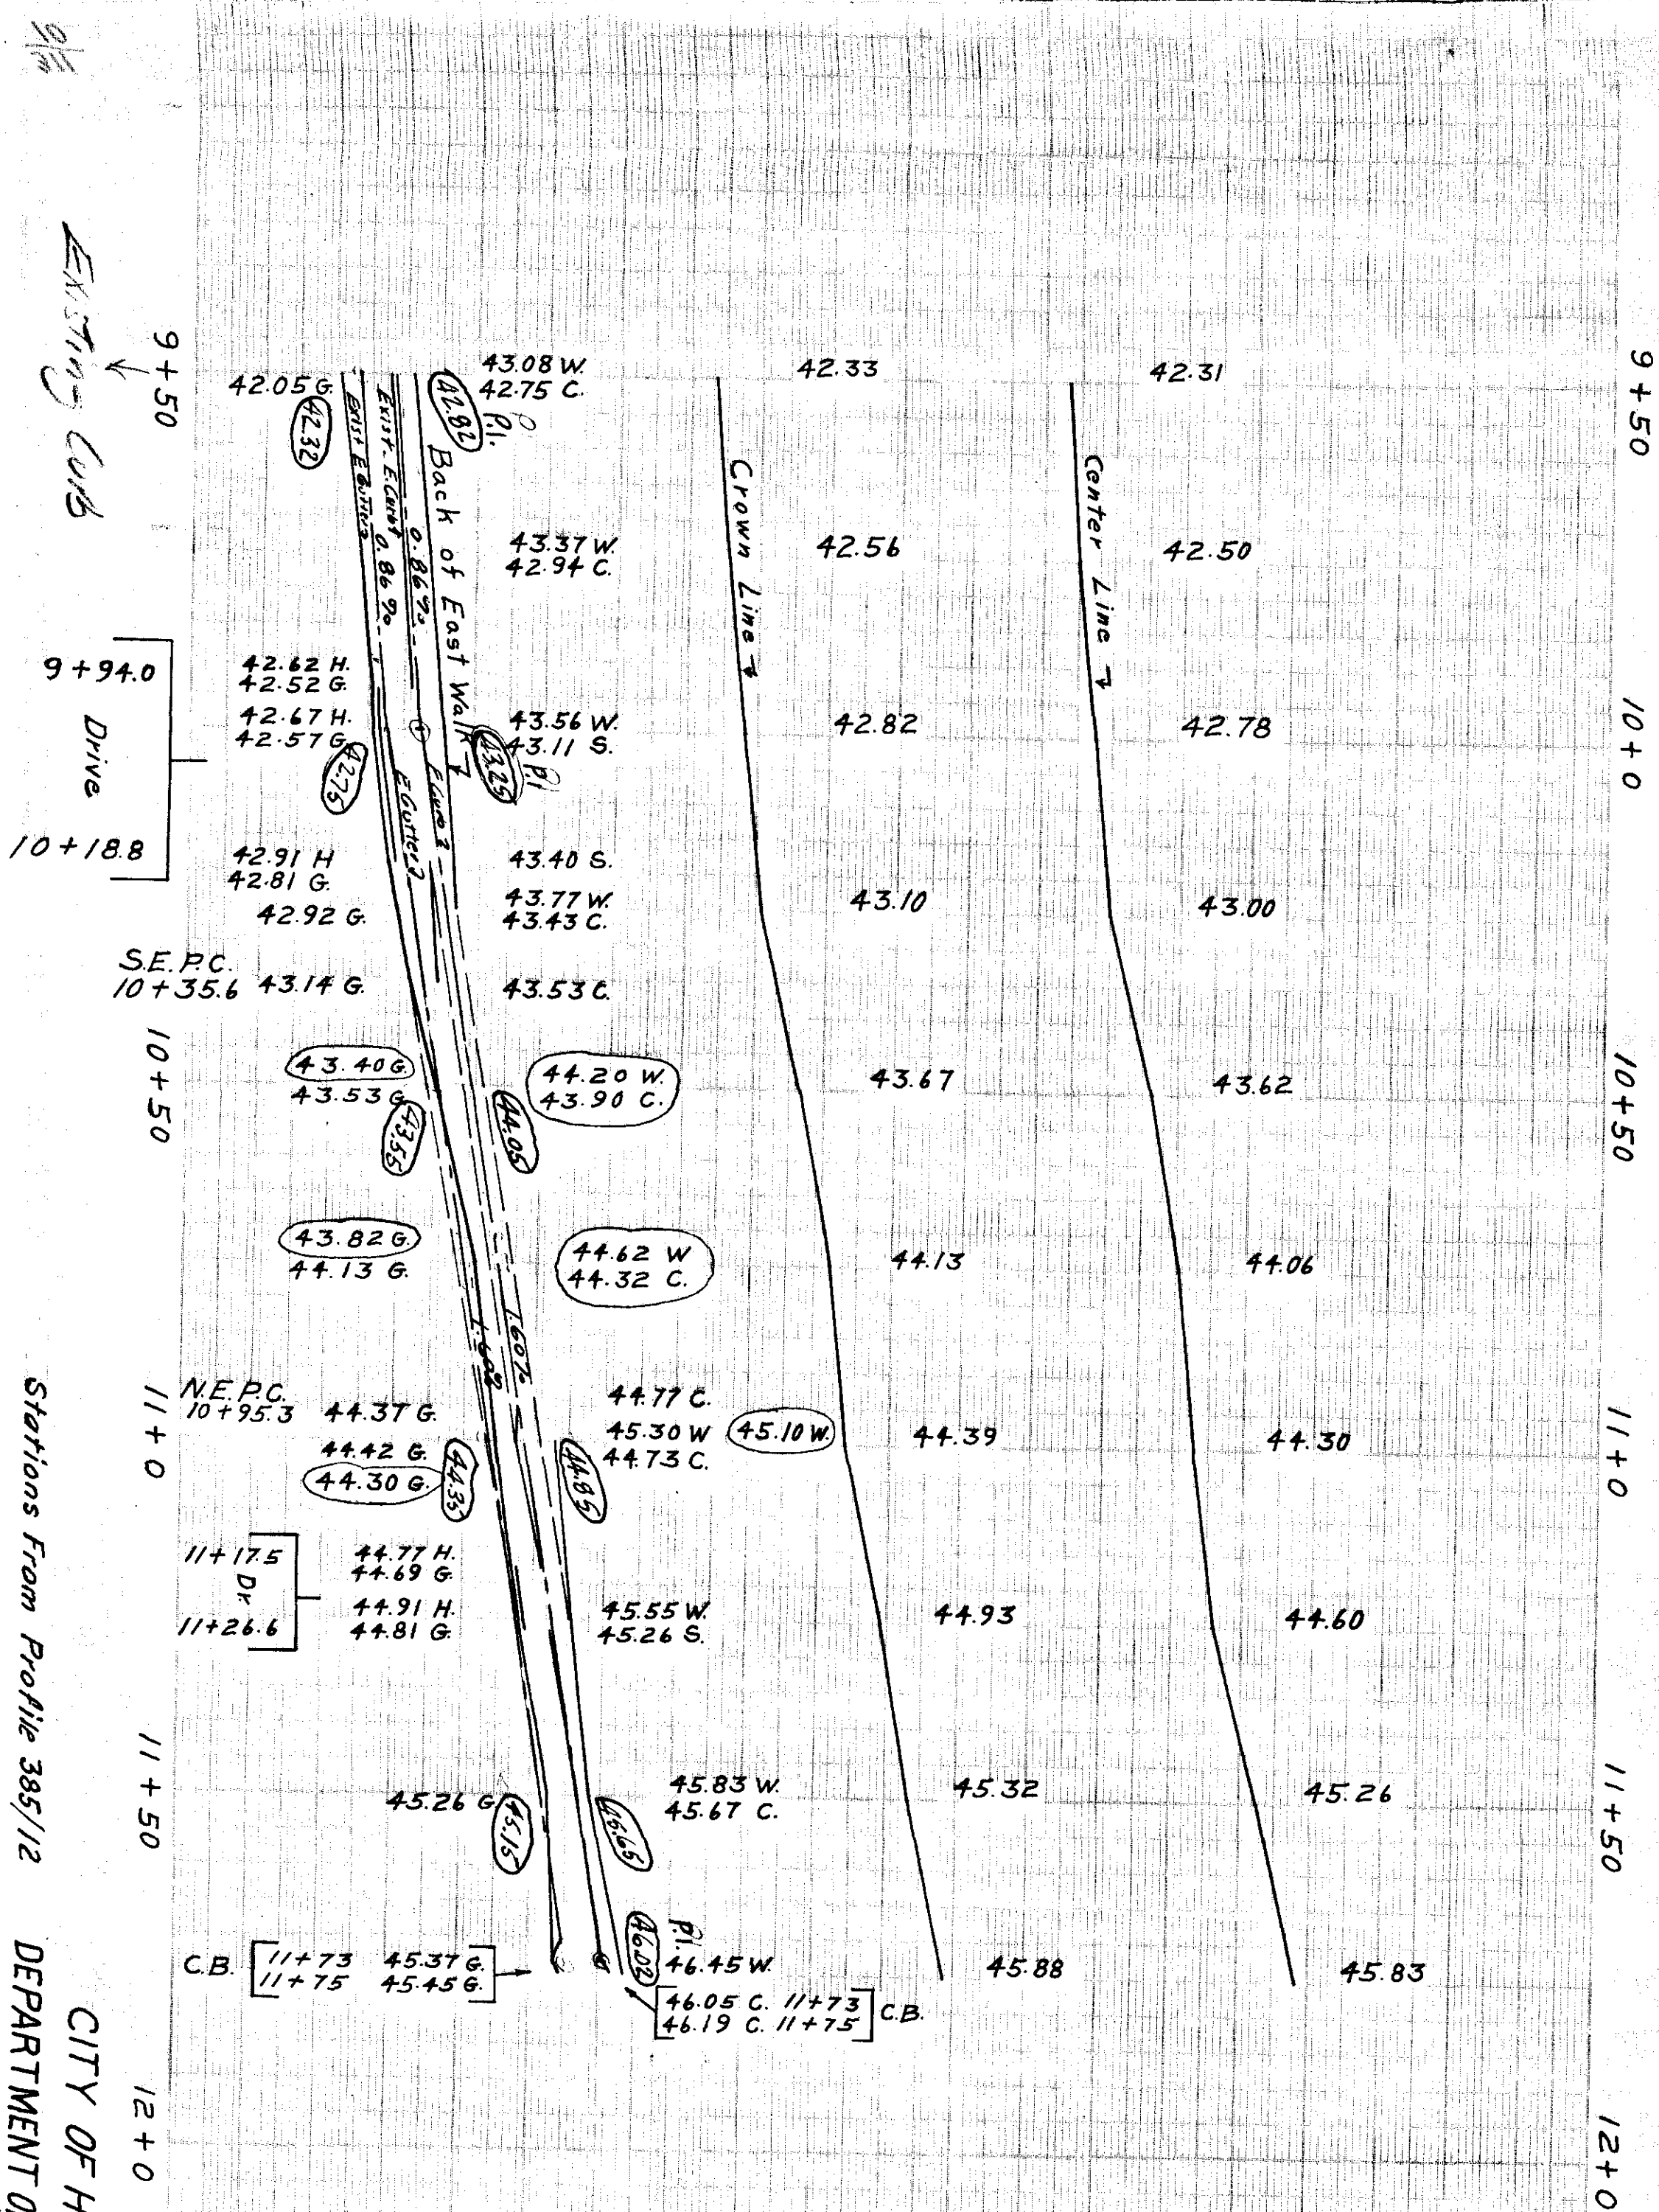

CITY OF HARTFORD
DEPARTMENT OF ENGINEERING
Scales: Hor. 1"=20', Ver. 1"=2'
OCT 1969
DAYBOOK NO. 10126