


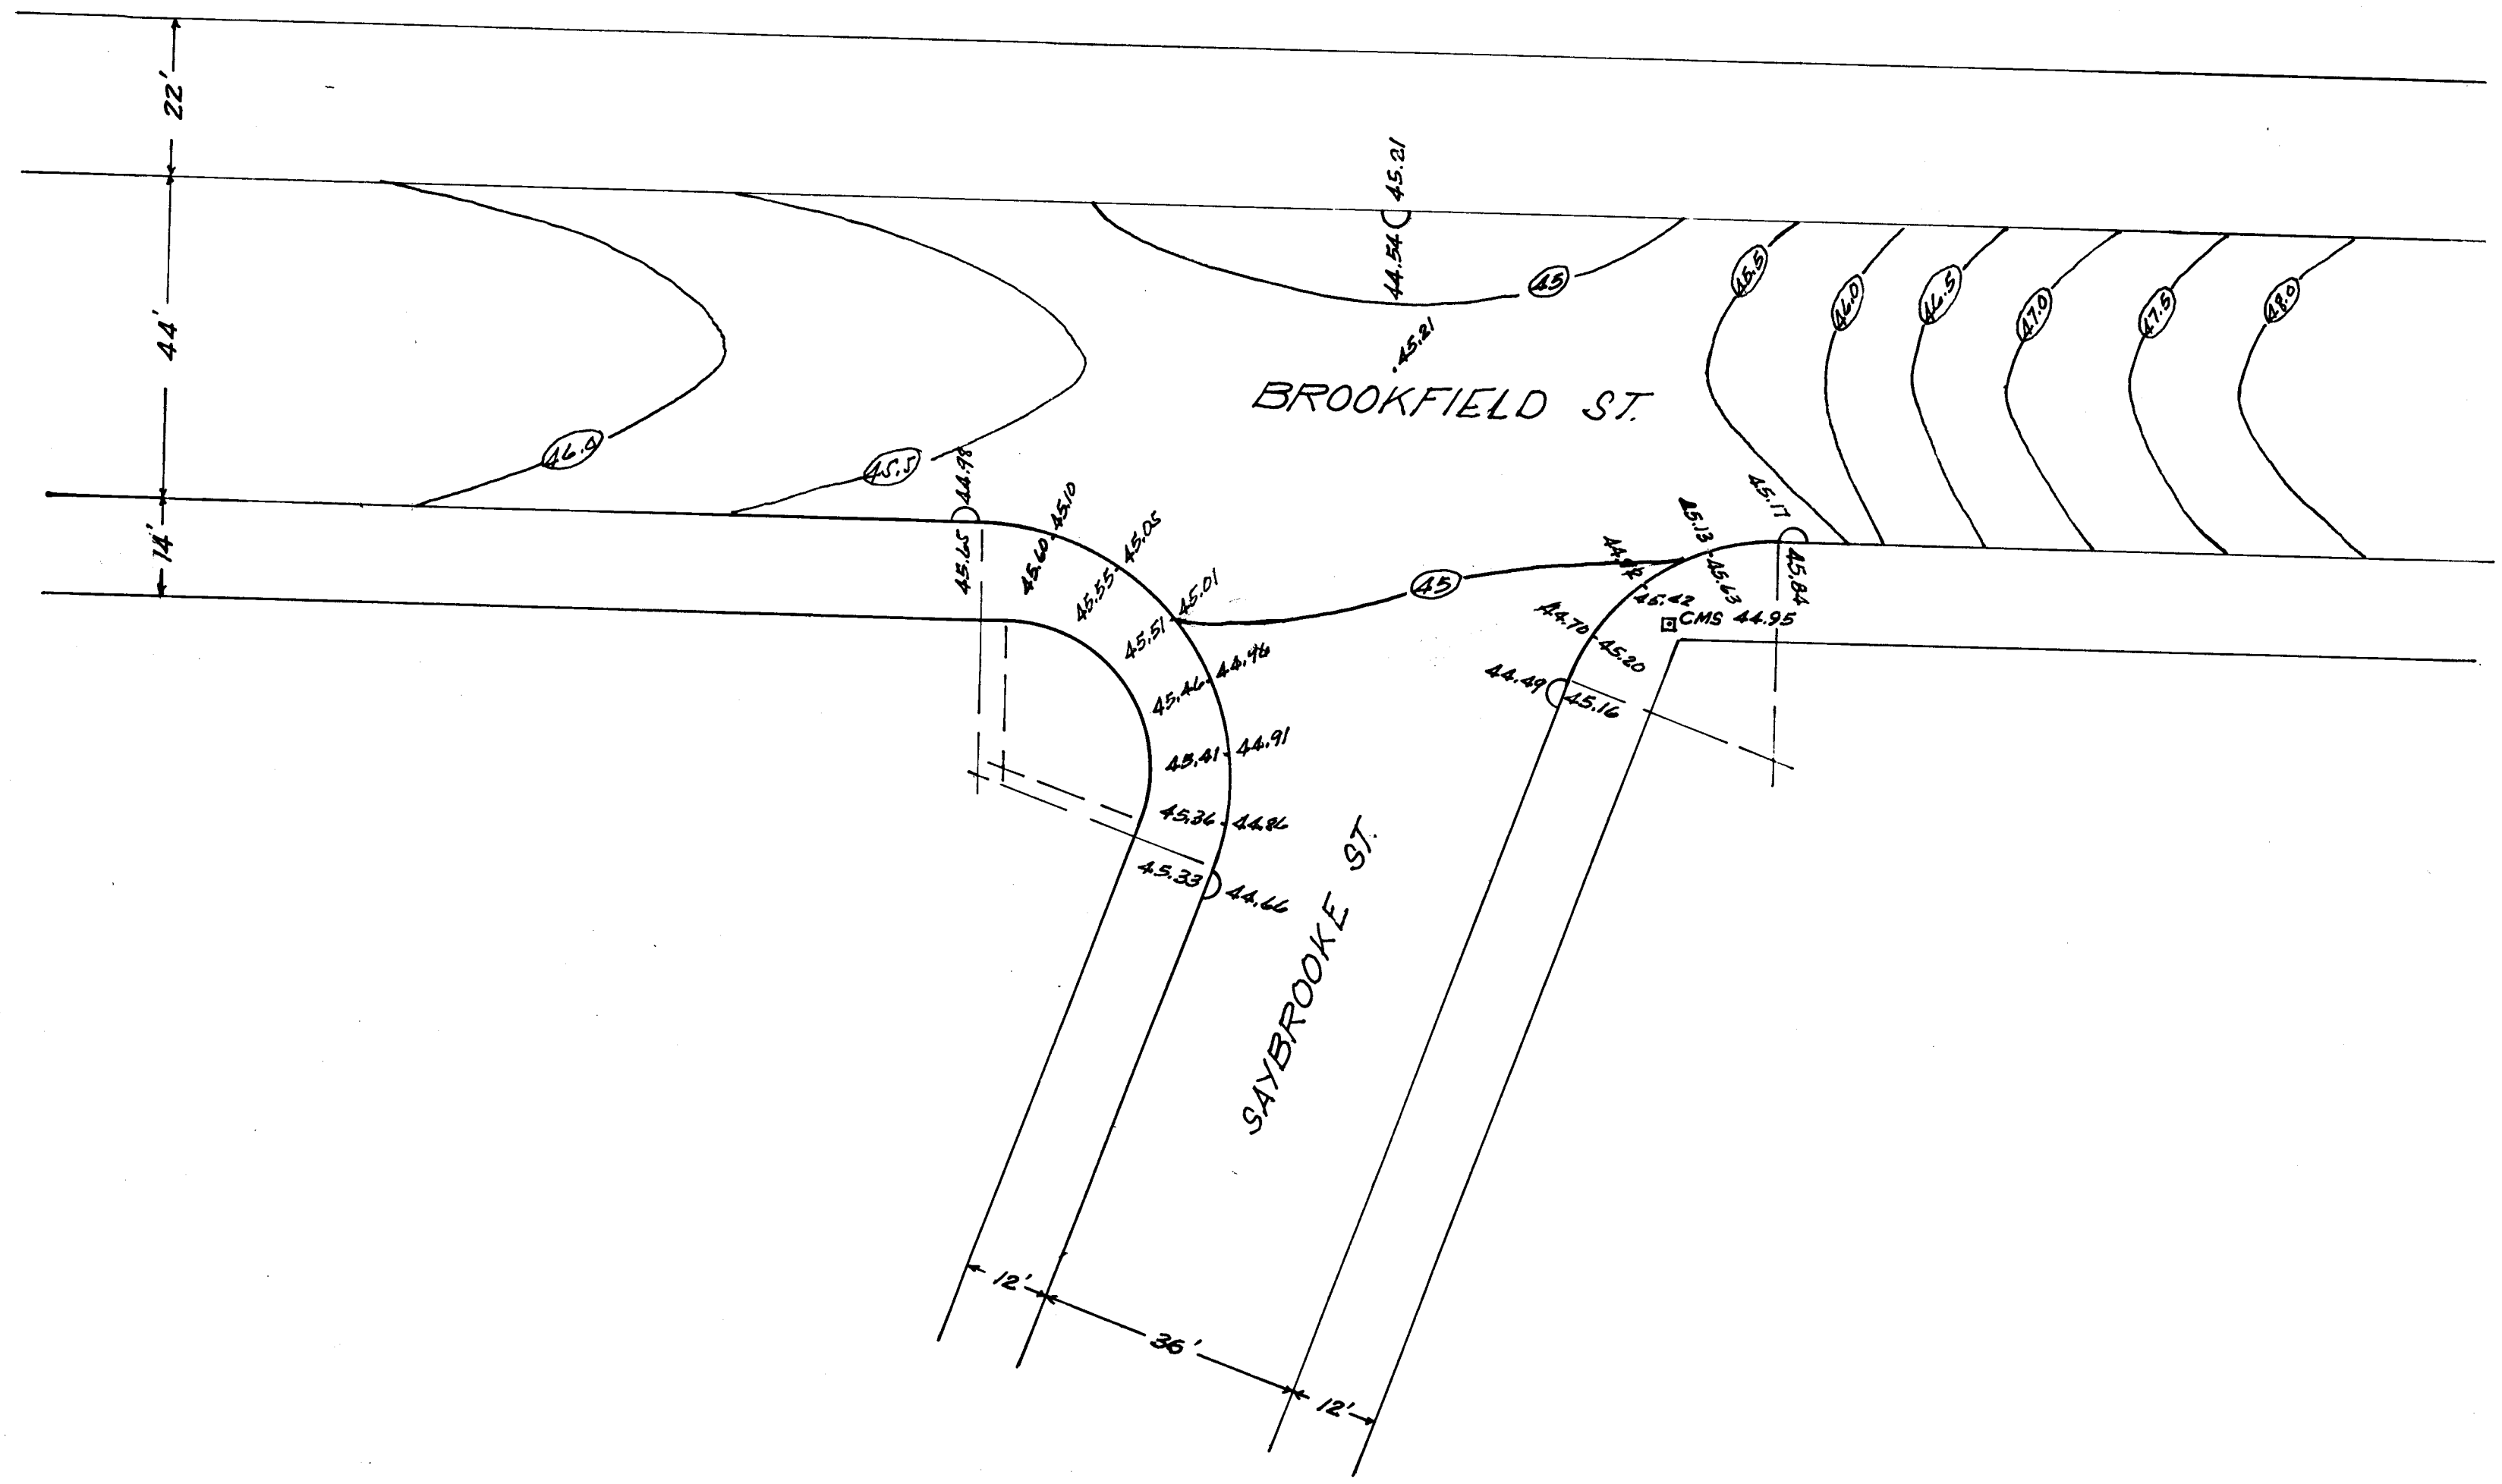

BROOKFIELD & SAYBROOKE