



 

NOTES:
1. LAYOUT OF FEB 10, 1941 - Vol. 7, Page 350
2. CURVE - 8' OUT
3. WALK - 6.5' OUT
4. EXISTING CURB - 10' OUT

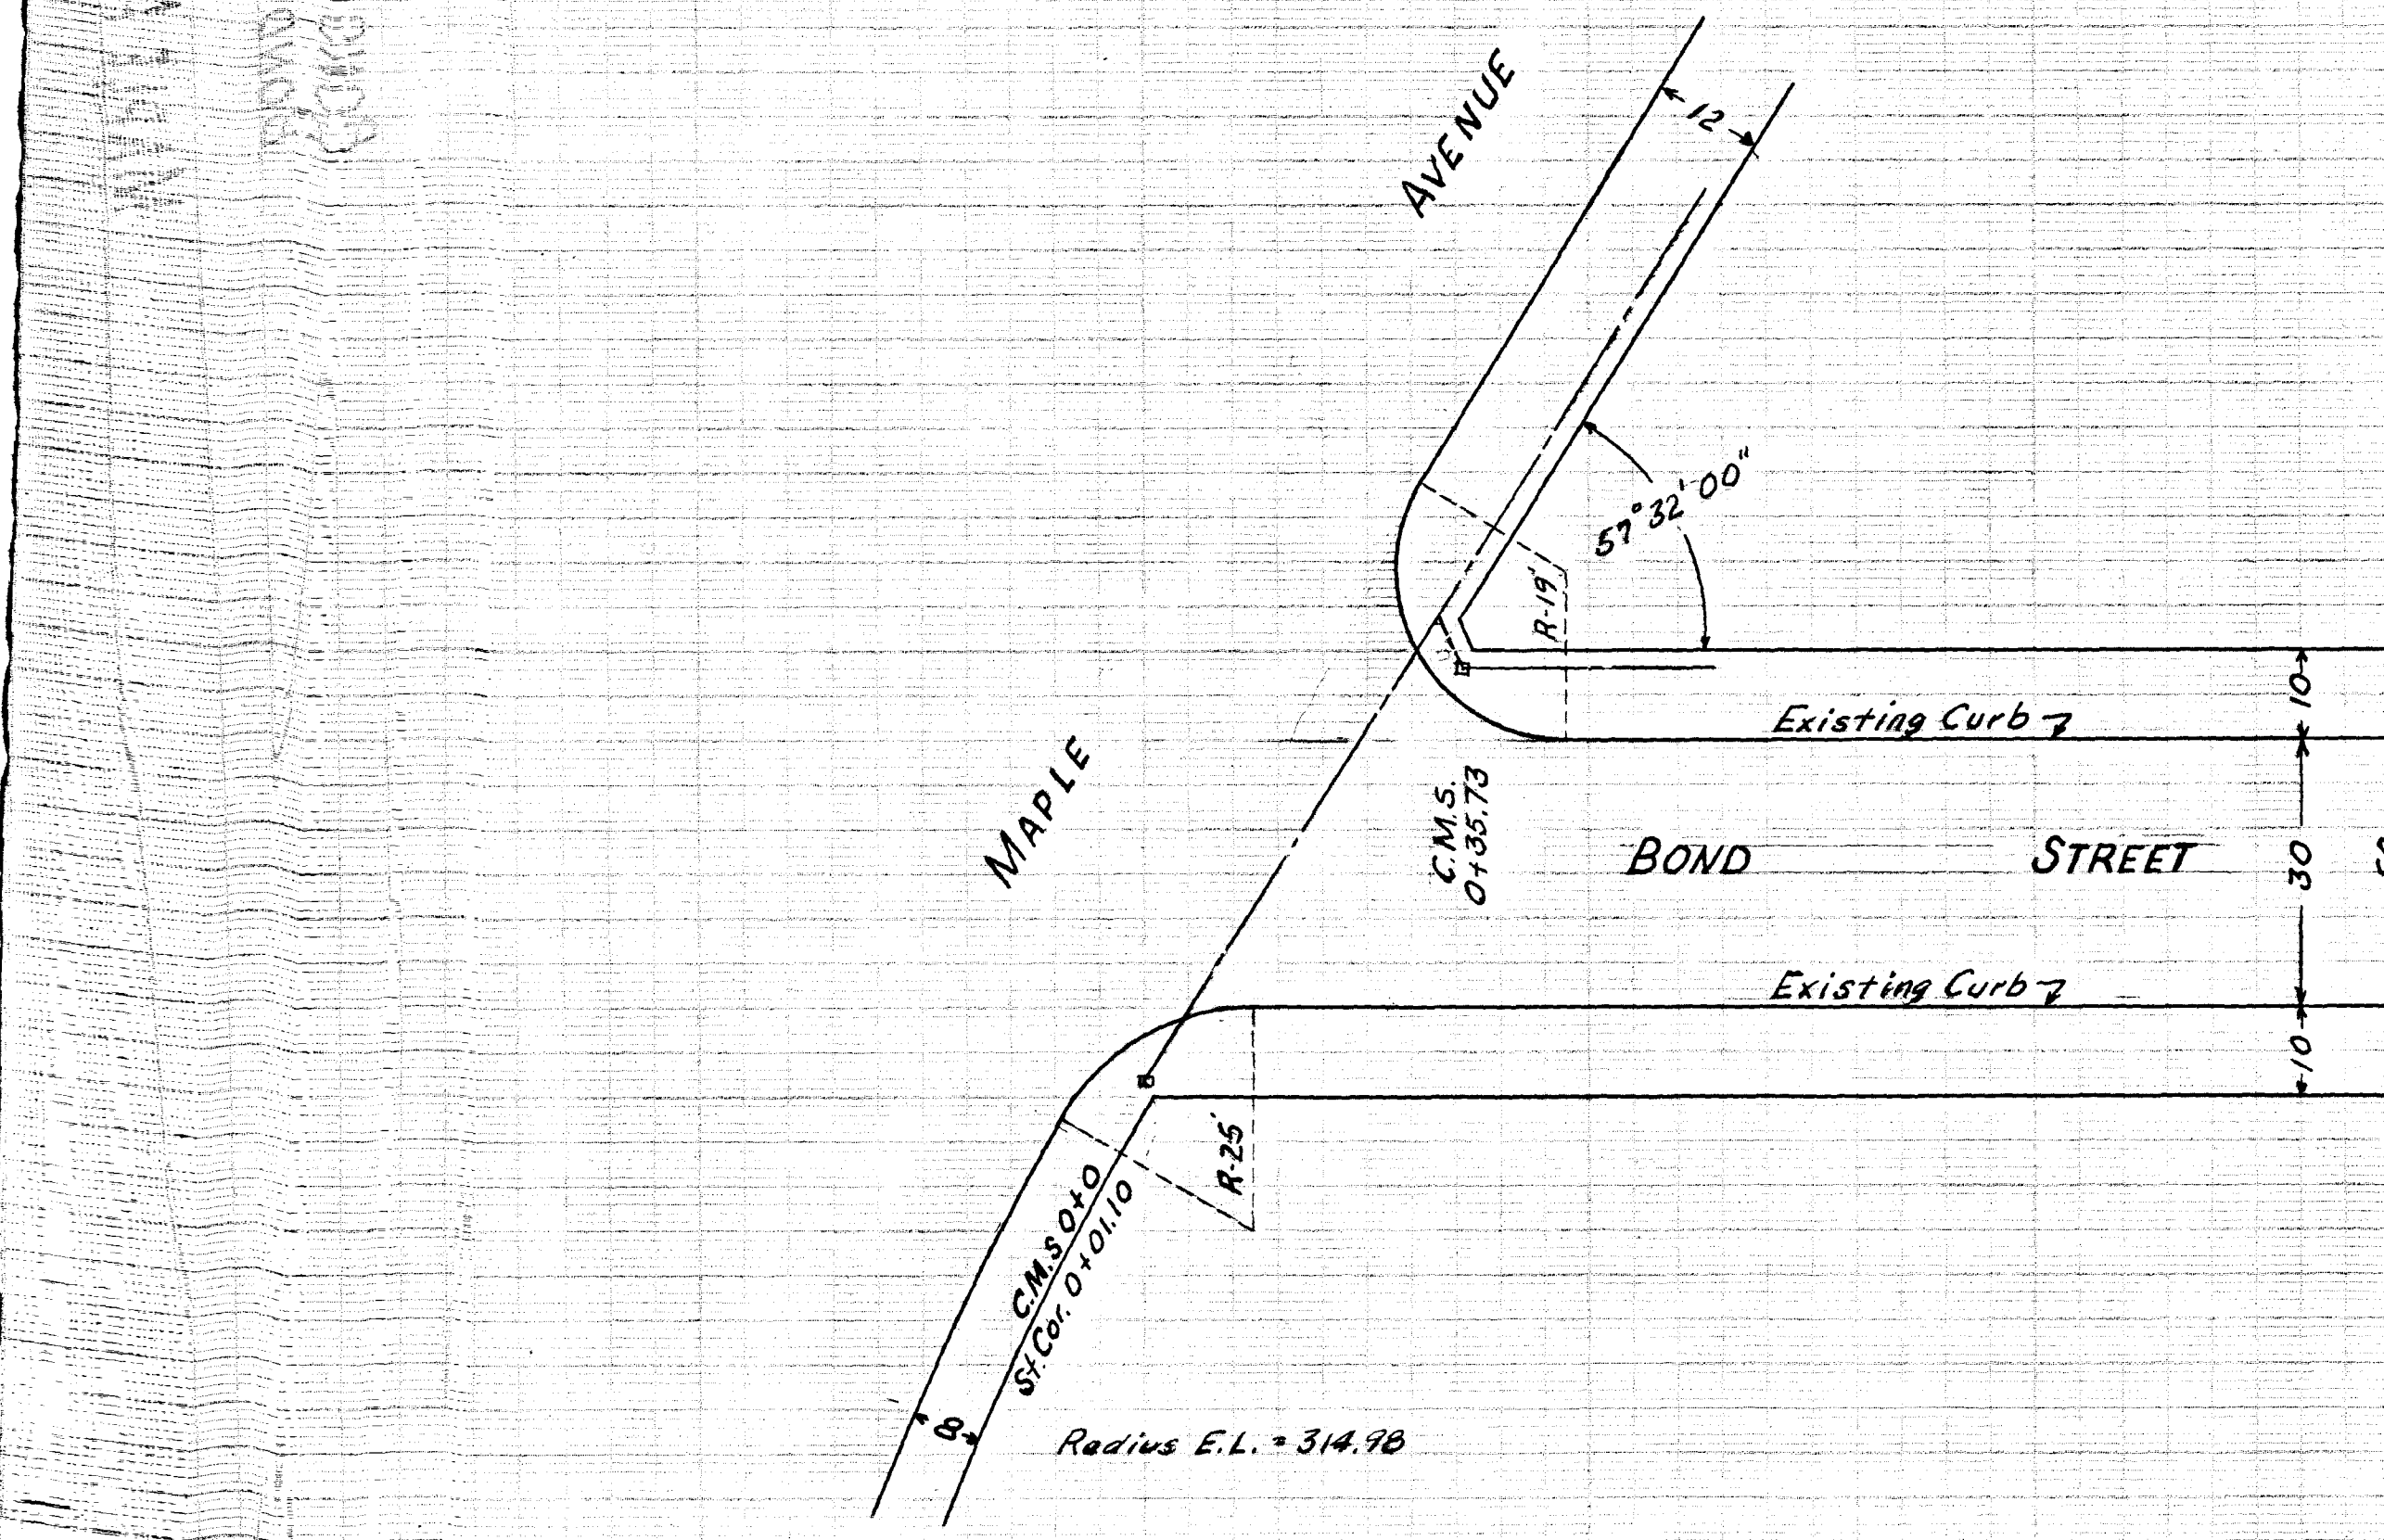

Note: Layout of Feb 10, 1941 - Vol. 7, Page 350
Curve - 8' Out
Walk - 6.5' Out
Existing Curb - 10' Out

Elev. 86.67 B.M. S.W. Cor. Top of Concrete Sloop opp. wood post #194

Elev. 86.37 B.M. Top of brick bridge 48' west of S.E. Cor. of entrance to #160 2' above ground.

Elev. 83.70 B.M. H.H.33 S.E. Cor. of first concrete step at front entrance #166 (0.5 above walk and outside of railing).

Elev. 88.46 B.M. S.E. Cor. of bottom concrete step #124 (opposite rail).

Elev. 83.06 B.M. S.W. Cor. bottom concrete step opp. brown stone wall (0.3 above walk) #90.

Elev. 80.80 B.M. Cross mark NW end of granite bench #239 Franklin Ave. (Lucia's Market).