

5/2

FOR B&E TOWN OF GREENFIELD STREET PROFILE



5/2

FOR B&E TOWN OF GREENFIELD STREET PROFILE

GREENFIELD STREET

BLUE HILLS AVENUE

DARIEN STREET
Discontinued

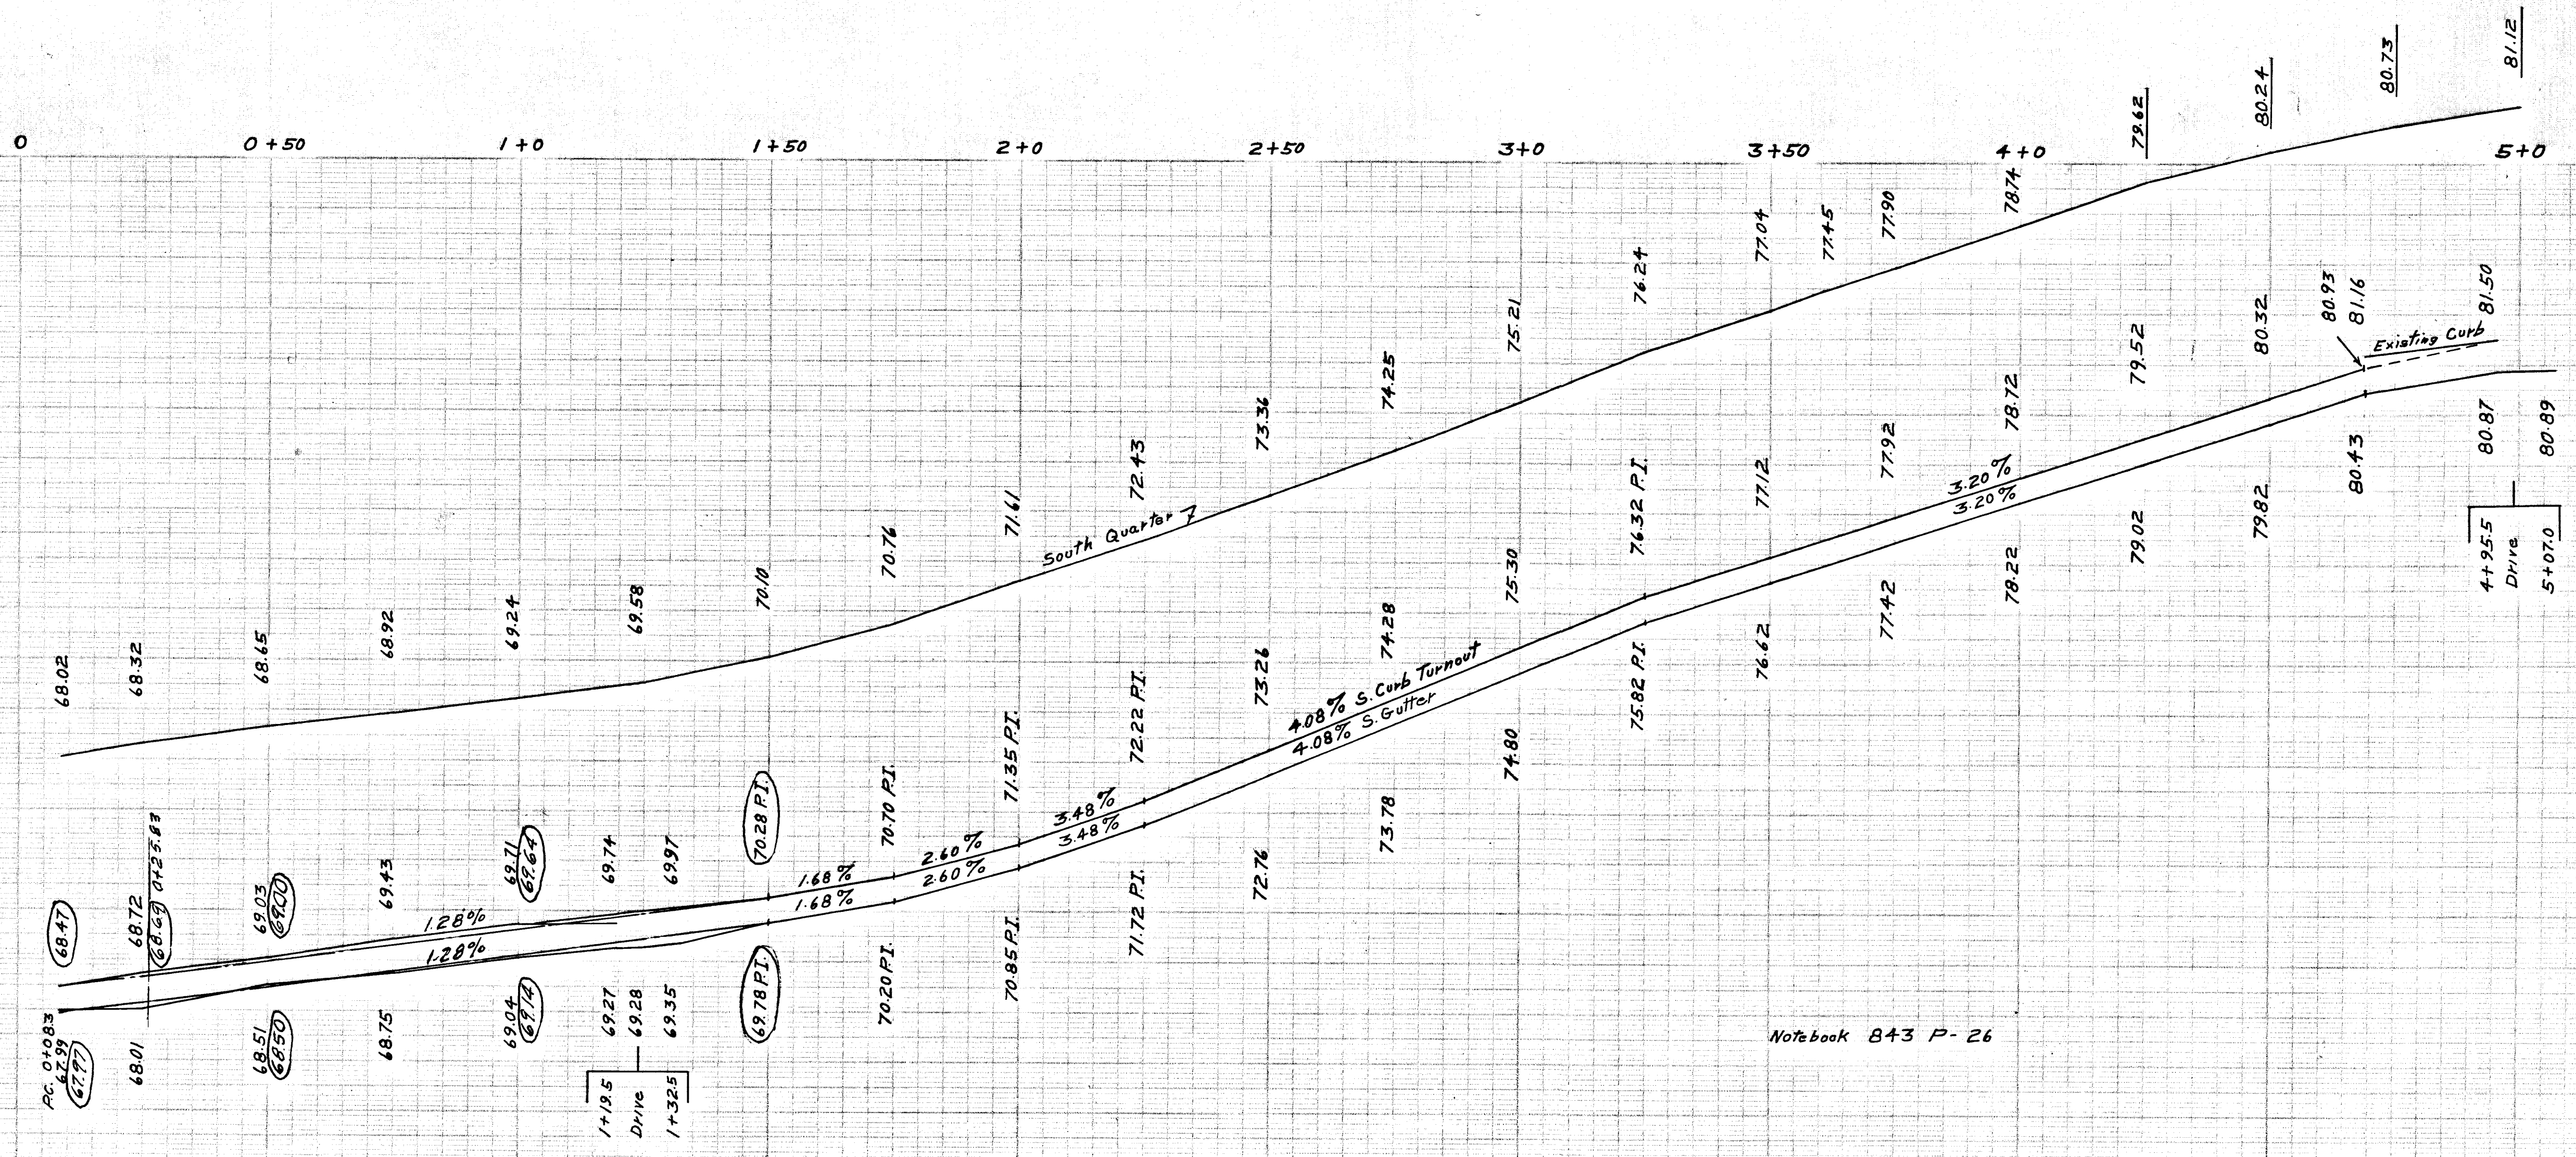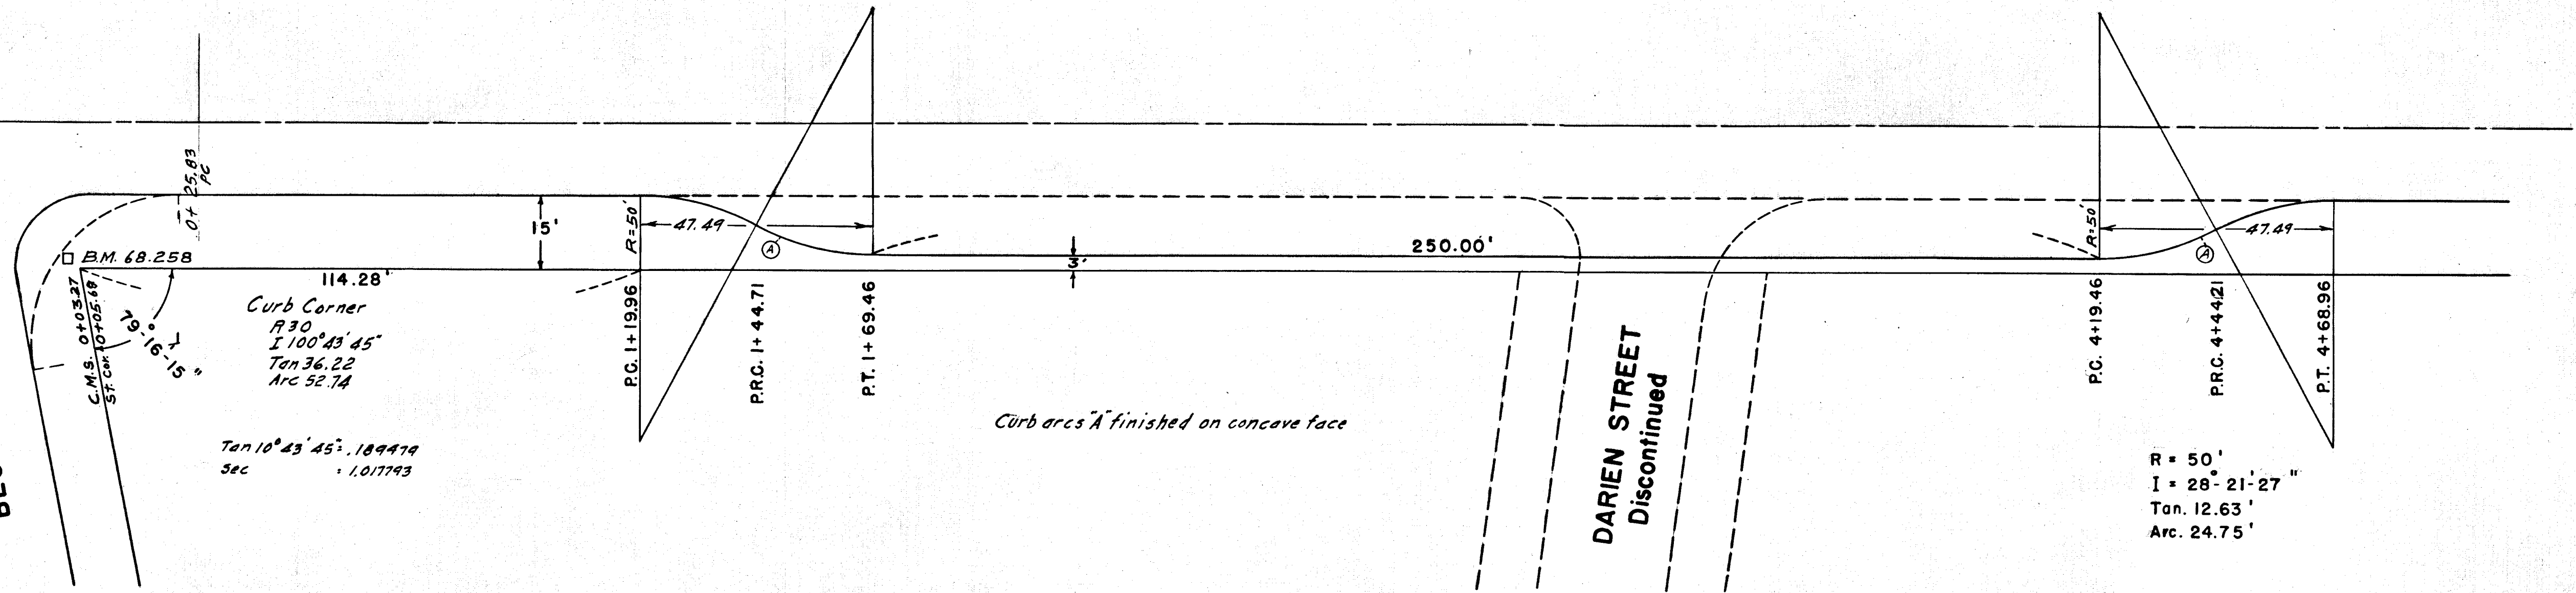



