
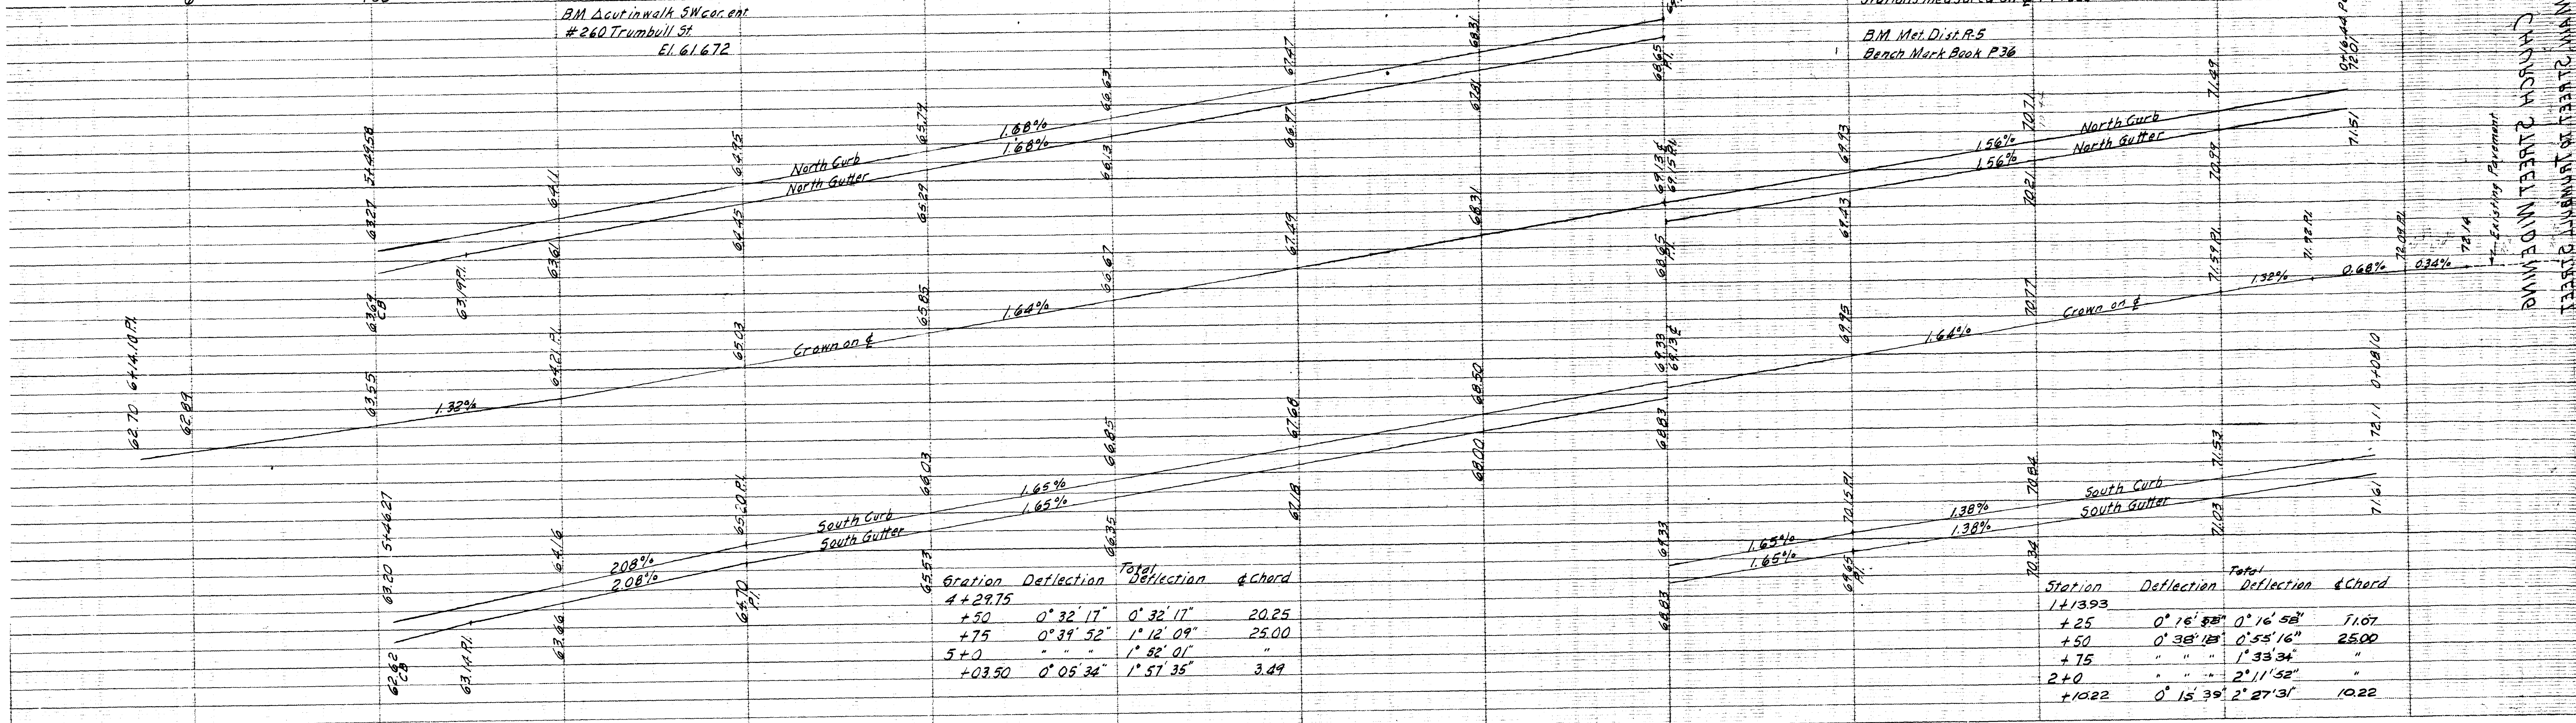


WIDEVIEW STREET
CHURCH STREET WIDENING

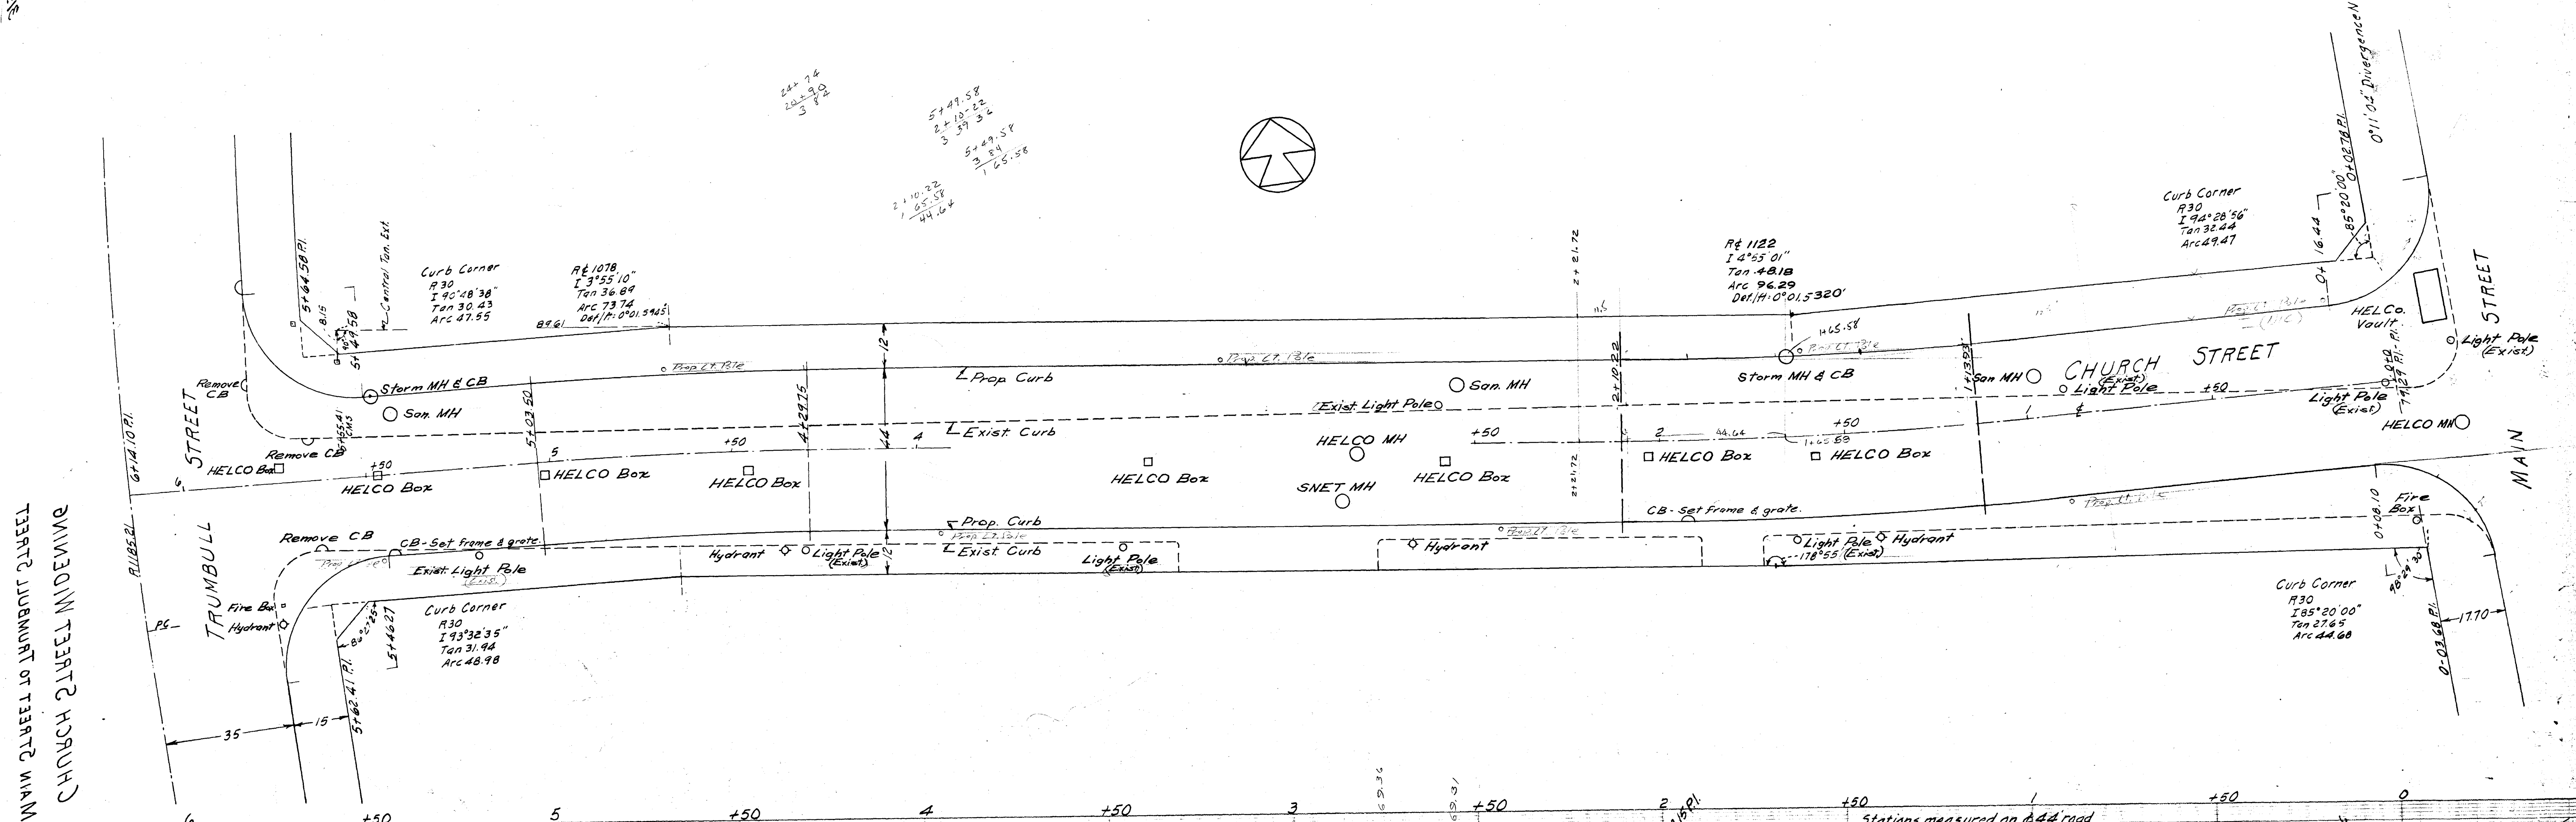

Station	Deflection	Total Deflection	Chord
4+29.75			
+50	0° 32' 17"	0° 32' 17"	20.25
+75	0° 39' 52"	1° 12' 09"	25.00
+100	" "	1° 52' 01"	"
+125	0° 05' 34"	1° 57' 35"	3.49

Station	Deflection	Total Deflection	Chord
1+1393			
+25	0° 16' 58"	0° 16' 58"	11.07
+50	0° 38' 13"	0° 55' 16"	25.00
+75	" "	1° 33' 34"	"
+100	" "	2° 11' 52"	"
+125	0° 15' 39"	2° 27' 31"	10.22

CITY OF HARTFORD
DEPARTMENT OF ENGINEERING
SCALES H:V 1"=20' APRIL, 1973
V:1"=2'
DAYBOOK No. 10138 A