


3/10

NEW SIDE WALK TO MADISON ST. N.E.
KIBBE STREET BRIDGE

3/10

67586
57617
15747

3/10

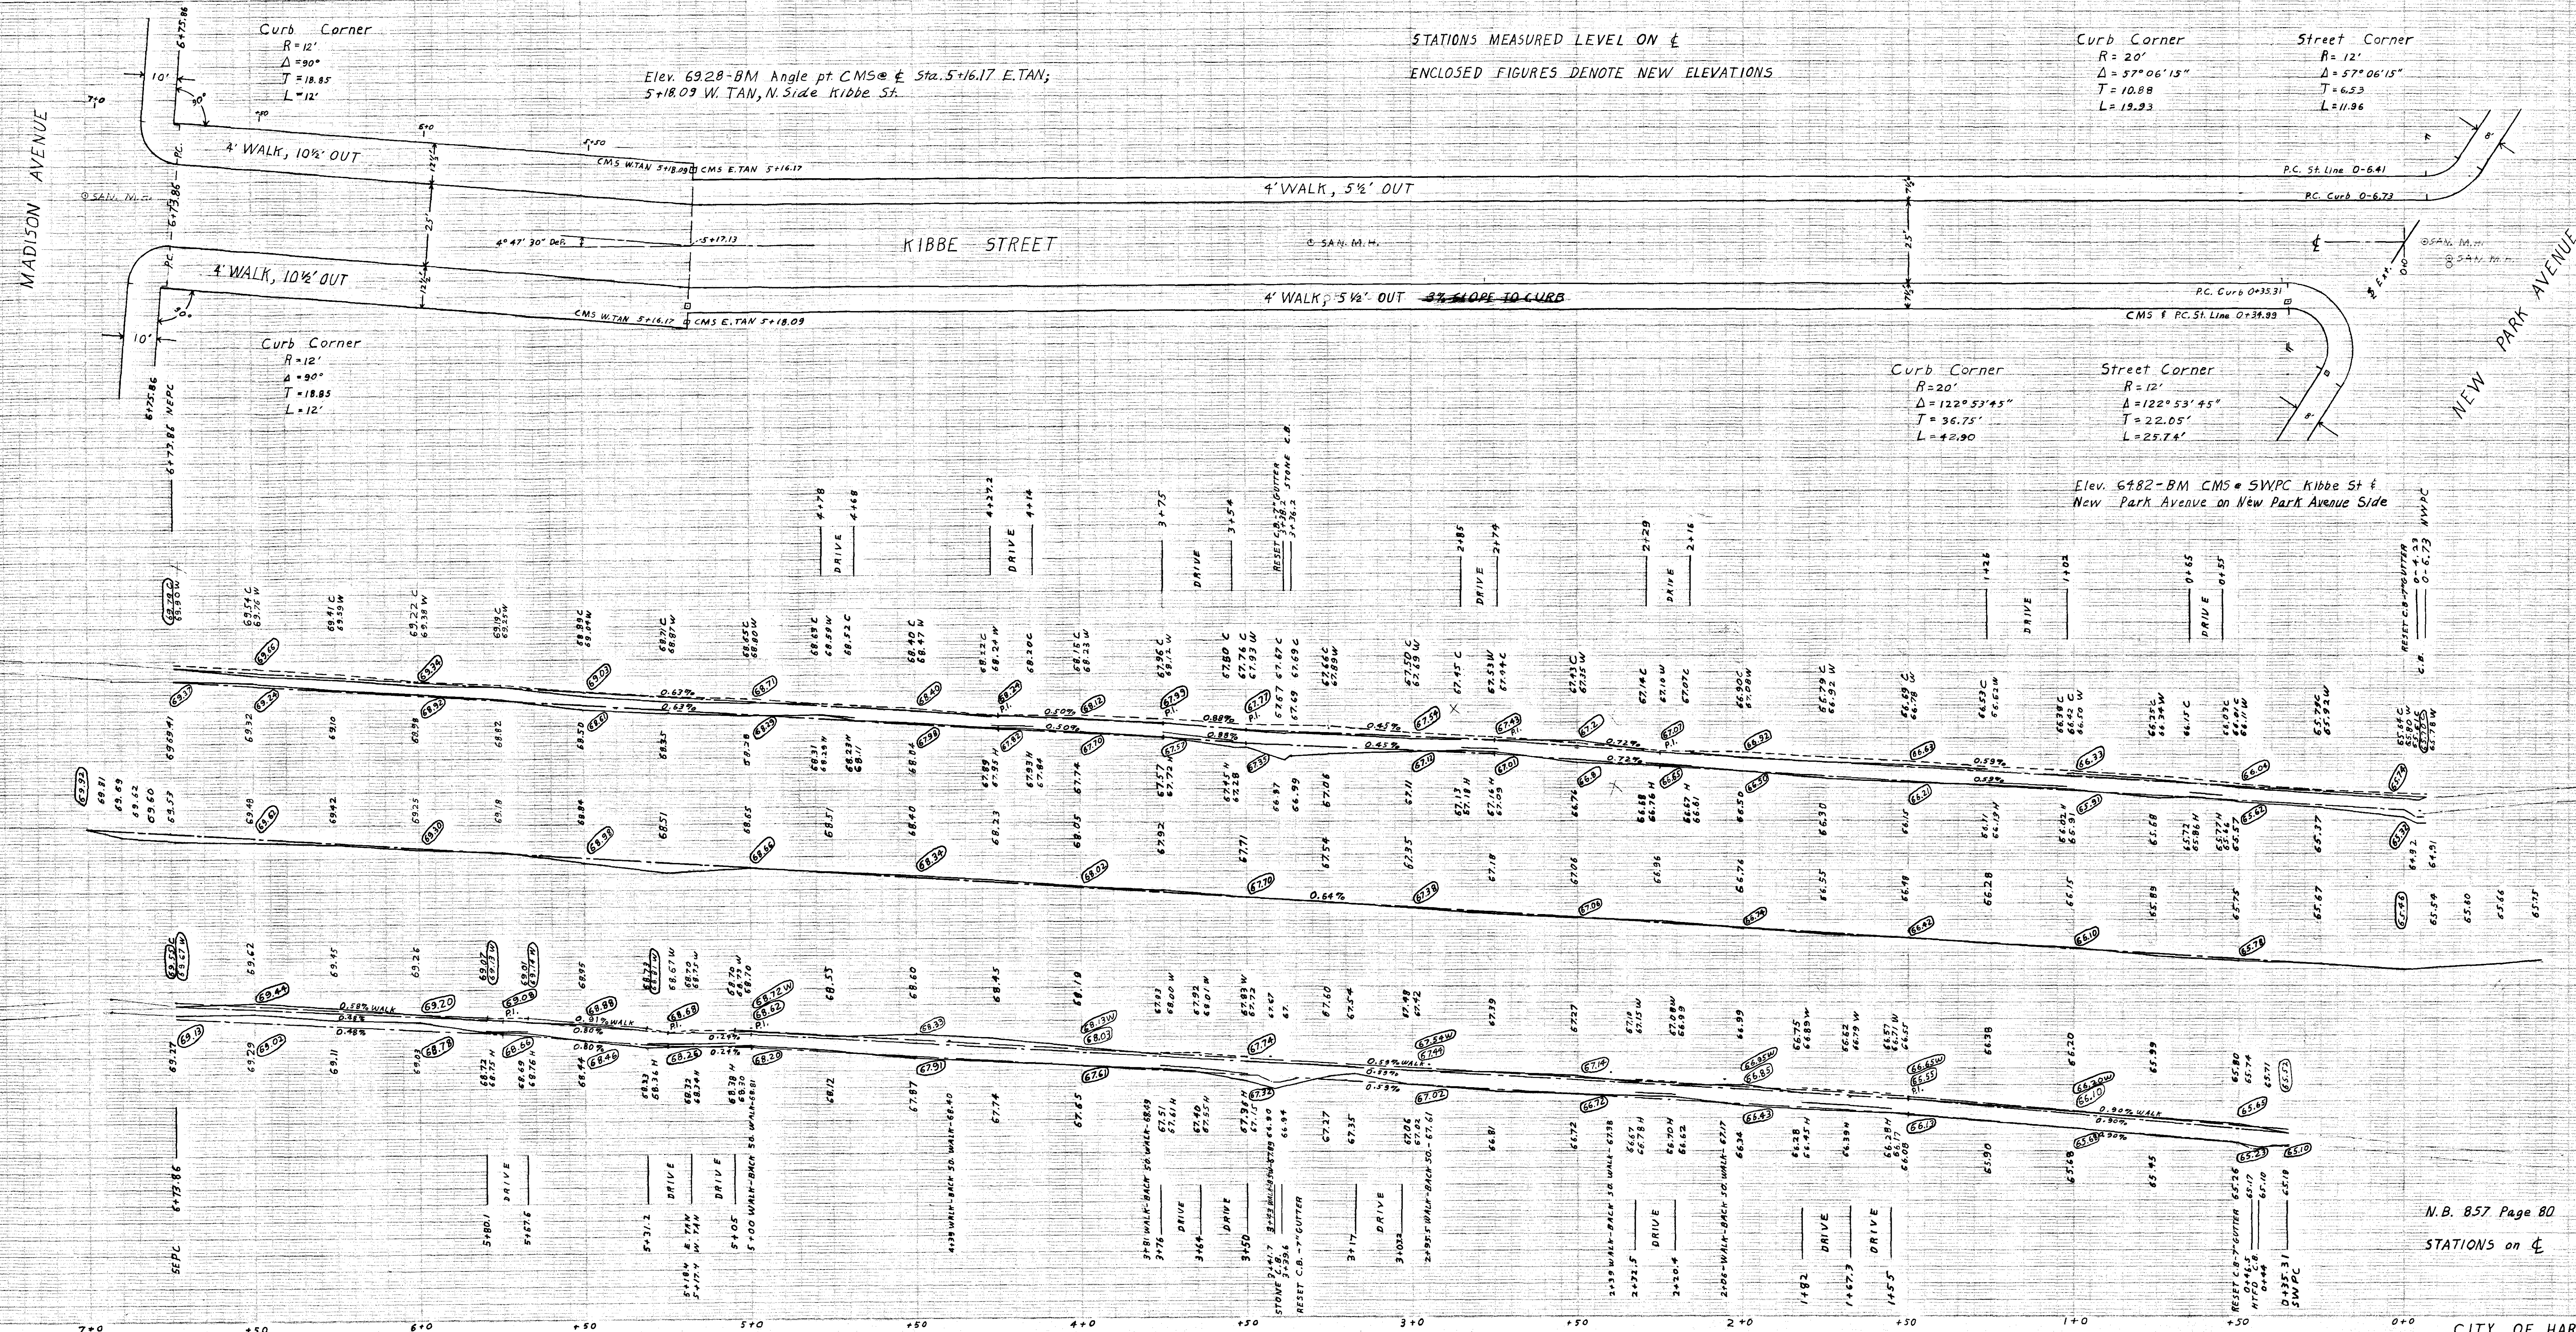

N.B. 857 Page 80
STATIONS on E

CITY OF HARTFORD
DEPARTMENT OF ENGINEERING
SCALES H. 1"=20' MAY 1974
V. 1"=2'
DAYBOOK NO. 010464