

Bench


CHURCH STREET
MAIN STREET TO TRUMBULL STREET
CURB AND GUTTER PROFILES FOR WIDENING

HOR. SCALE 1"=20'

VER. SCALE 1" = 2'

Stations Measured on Curb Lines
Day Book No. 04590 Notebook 450

Department of Engineering
Hartford Conn.
April 1918

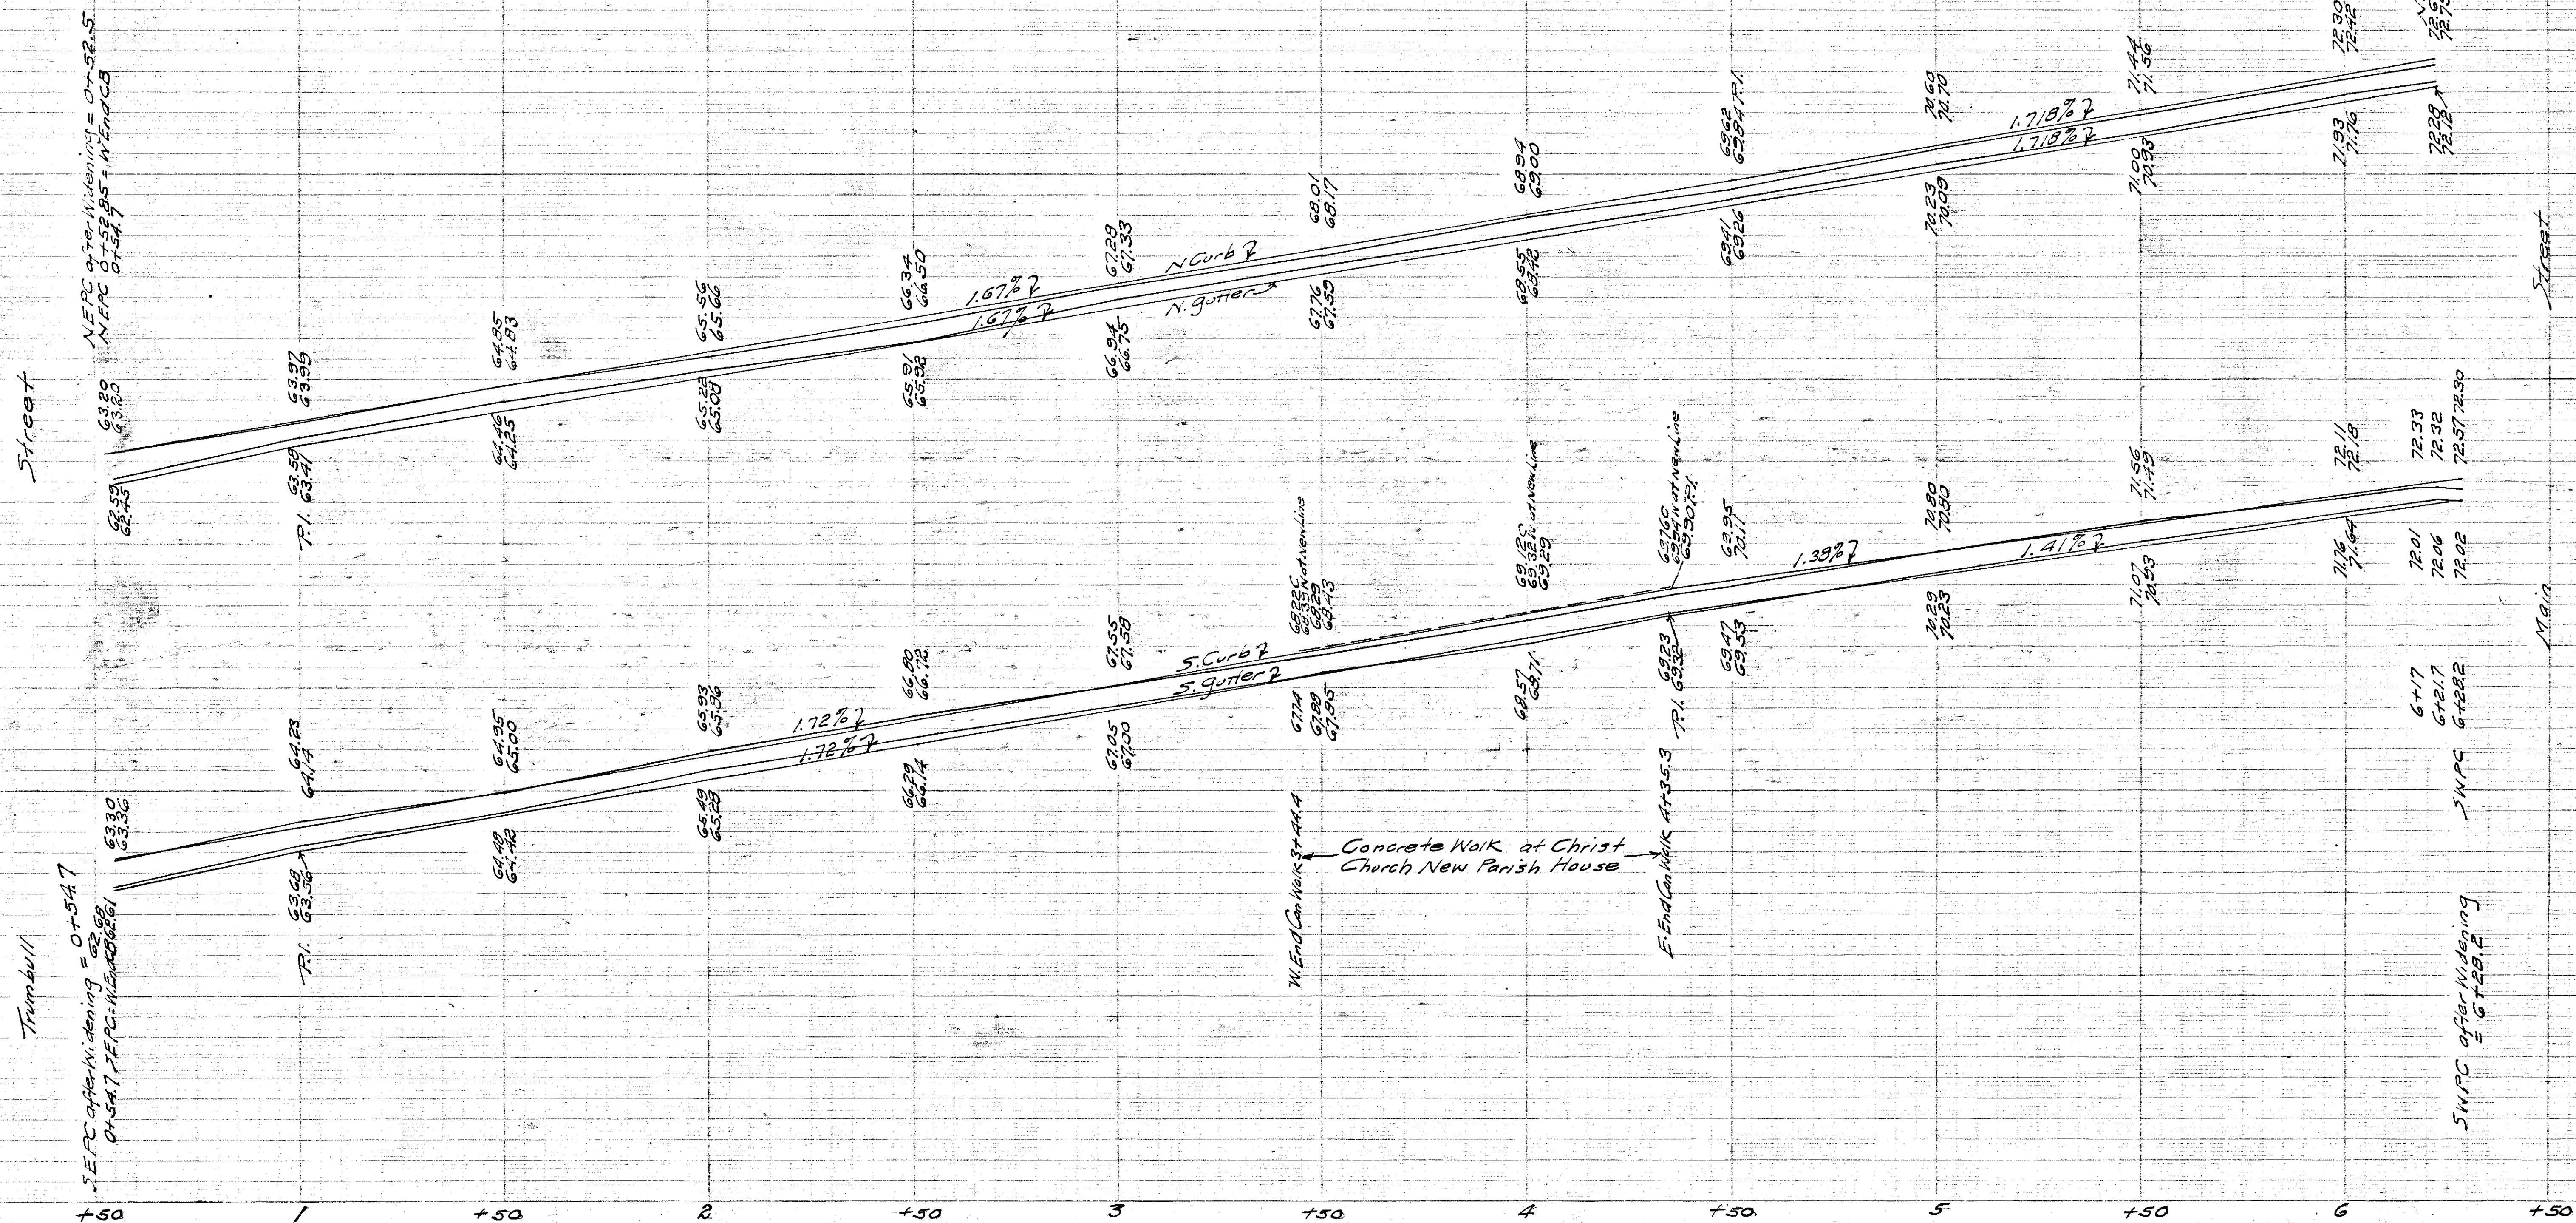

12
 10
 8
 6
 4
 2
 0
 1
 2
 3
 4
 5
 6
 7
 8
 9
 10
 11
 12