



TRANSVERSE SECTION
COLUMBUS BOULEVARD

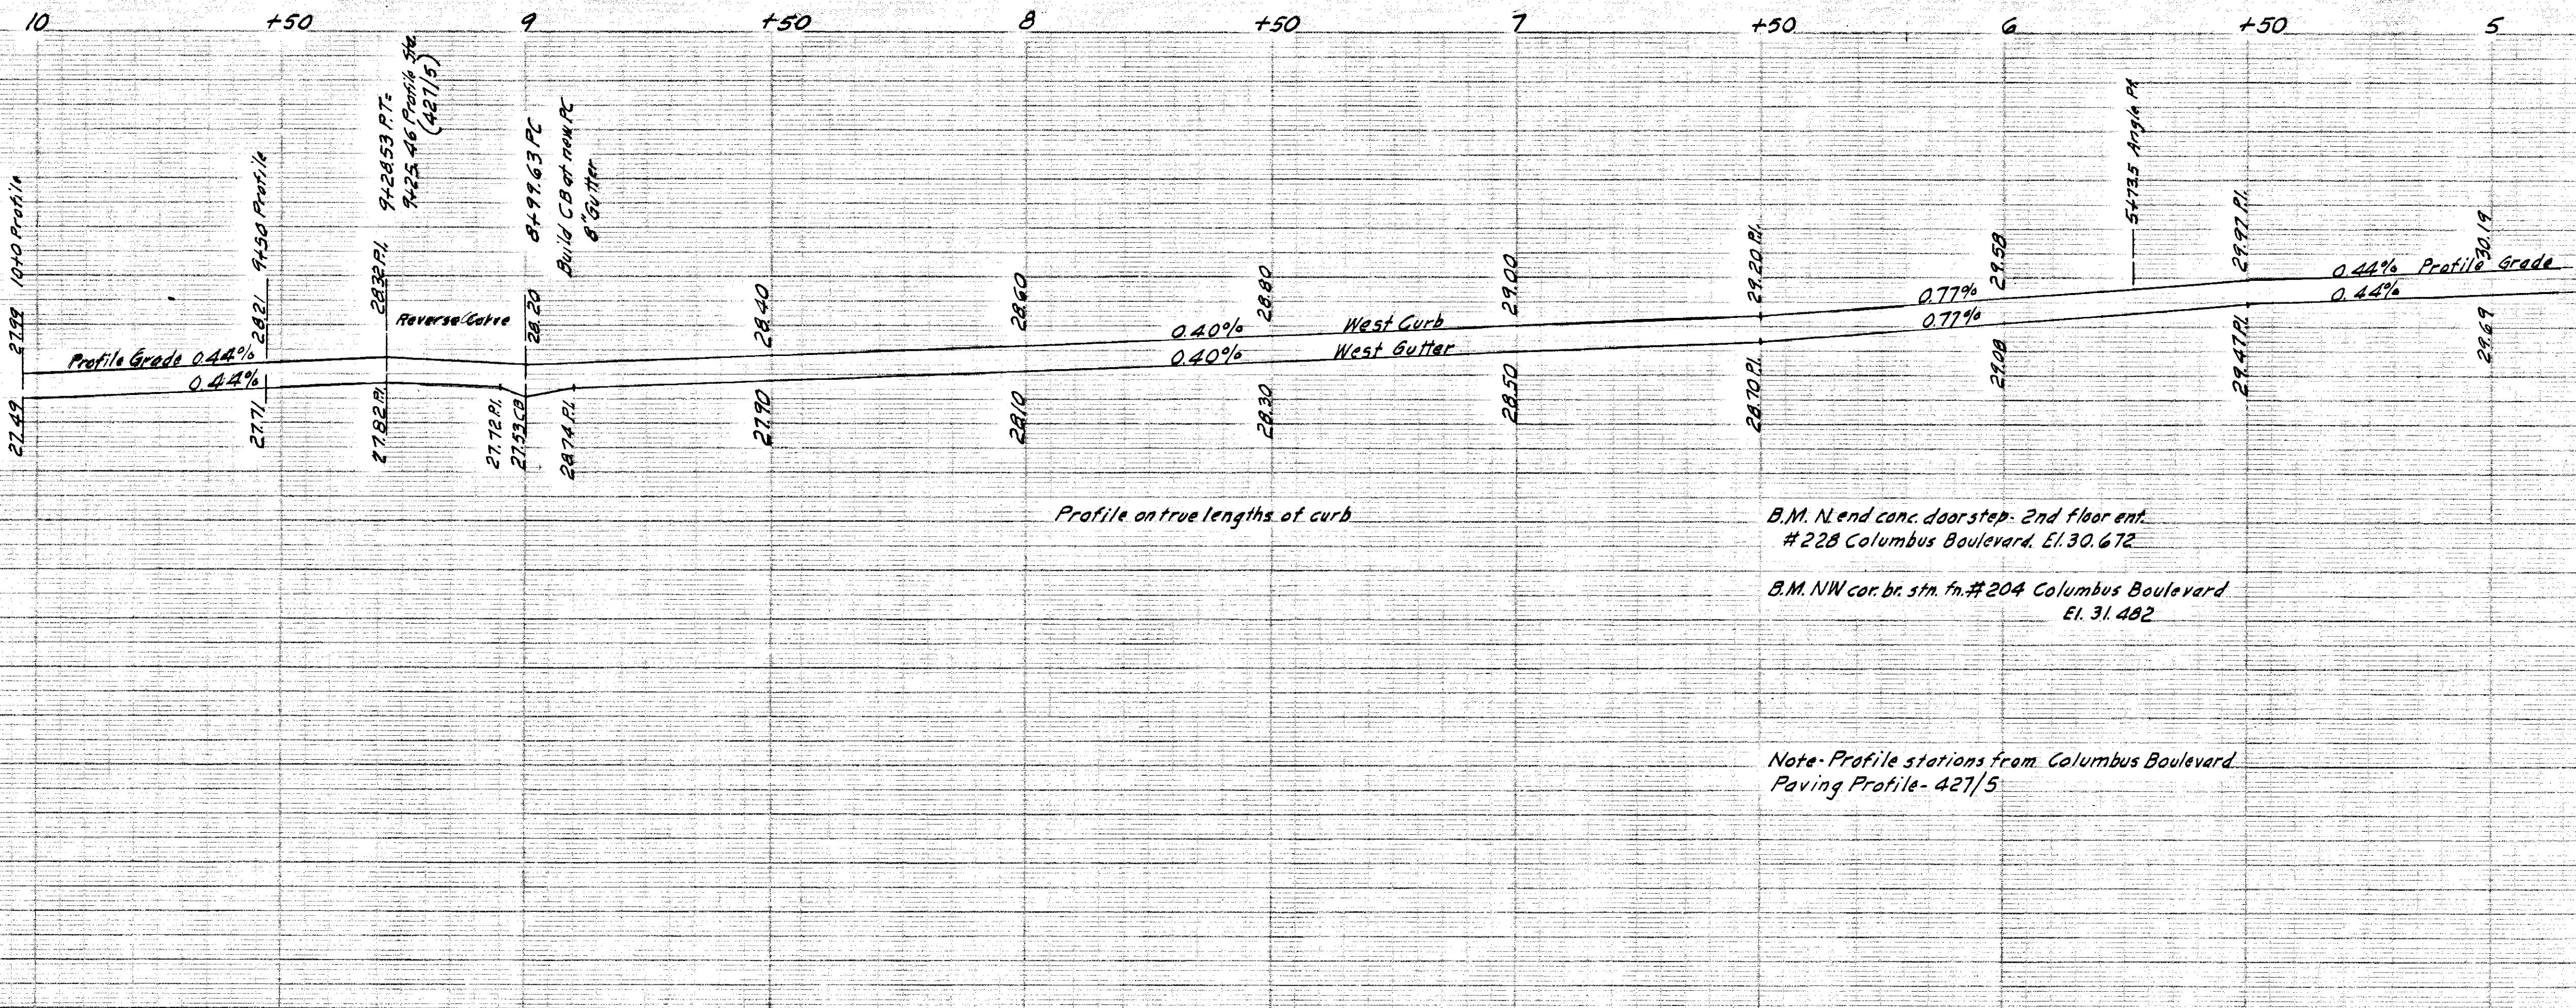


Profile on true lengths of curb

B.M. N. end conc. doorstep 2nd floor ent.
#228 Columbus Boulevard. El. 30.672
B.M. NW cor. br. str. fr. #204 Columbus Boulevard
El. 31.482

Note: Profile stations from Columbus Boulevard
Paving Profile- 421/5

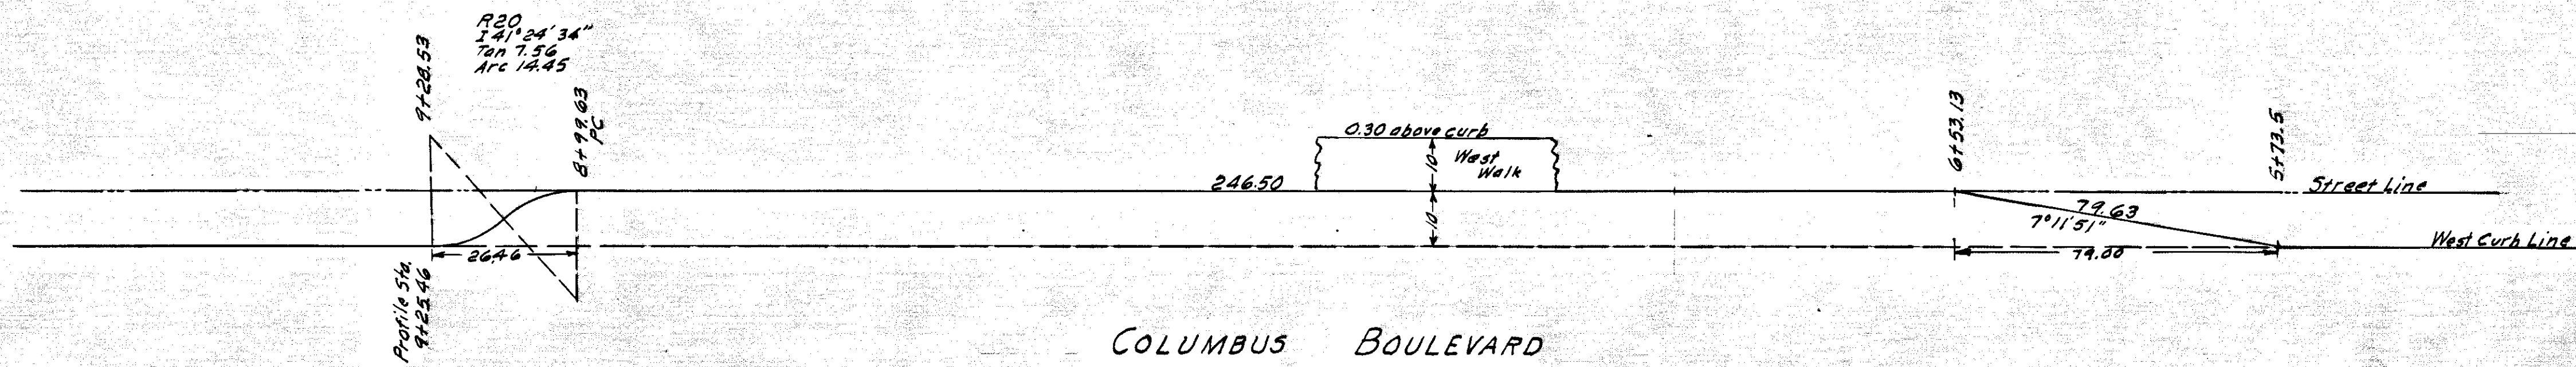

COLUMBUS BOULEVARD

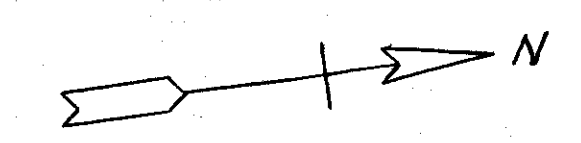

TRANSVERSE SECTION
COLUMBUS BOULEVARD

TRANSVERSE SECTION
COLUMBUS BOULEVARD