


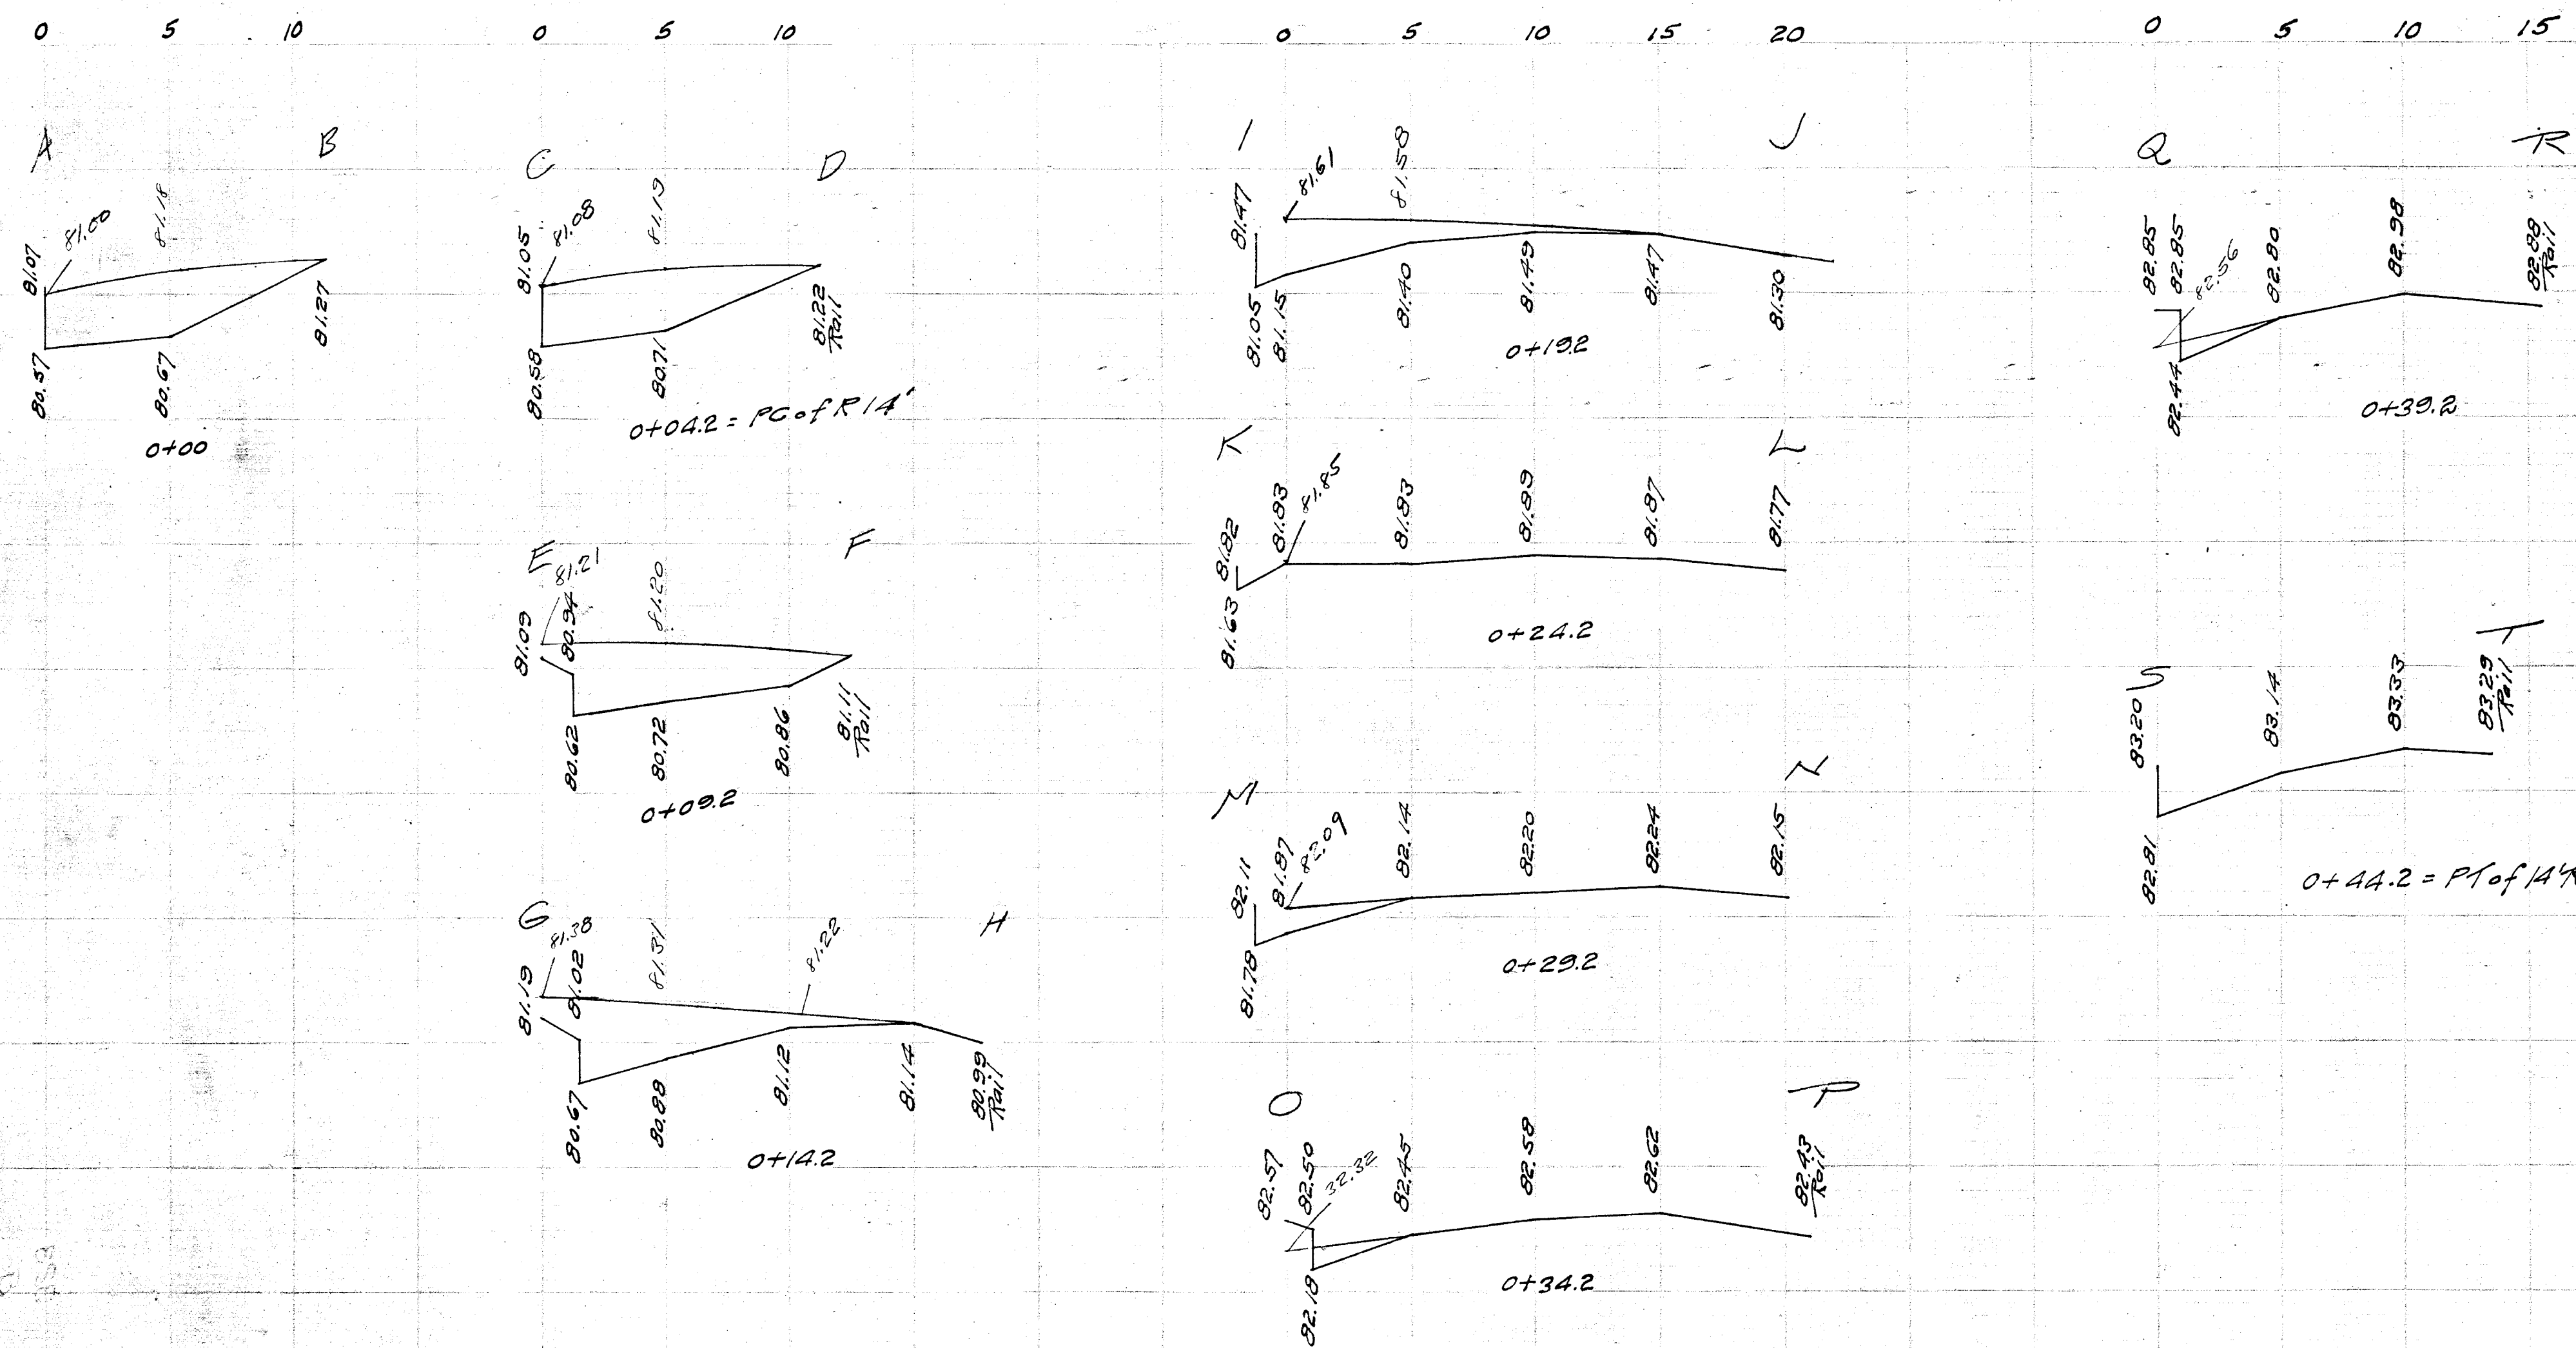

ASYLUM STREET
AT
FARMINGTON AVENUE
Profiles for Change of Grades
Hor. Scale 1" = 5'
Ver. Scale 1" = 1'

See plan 307-1E

