
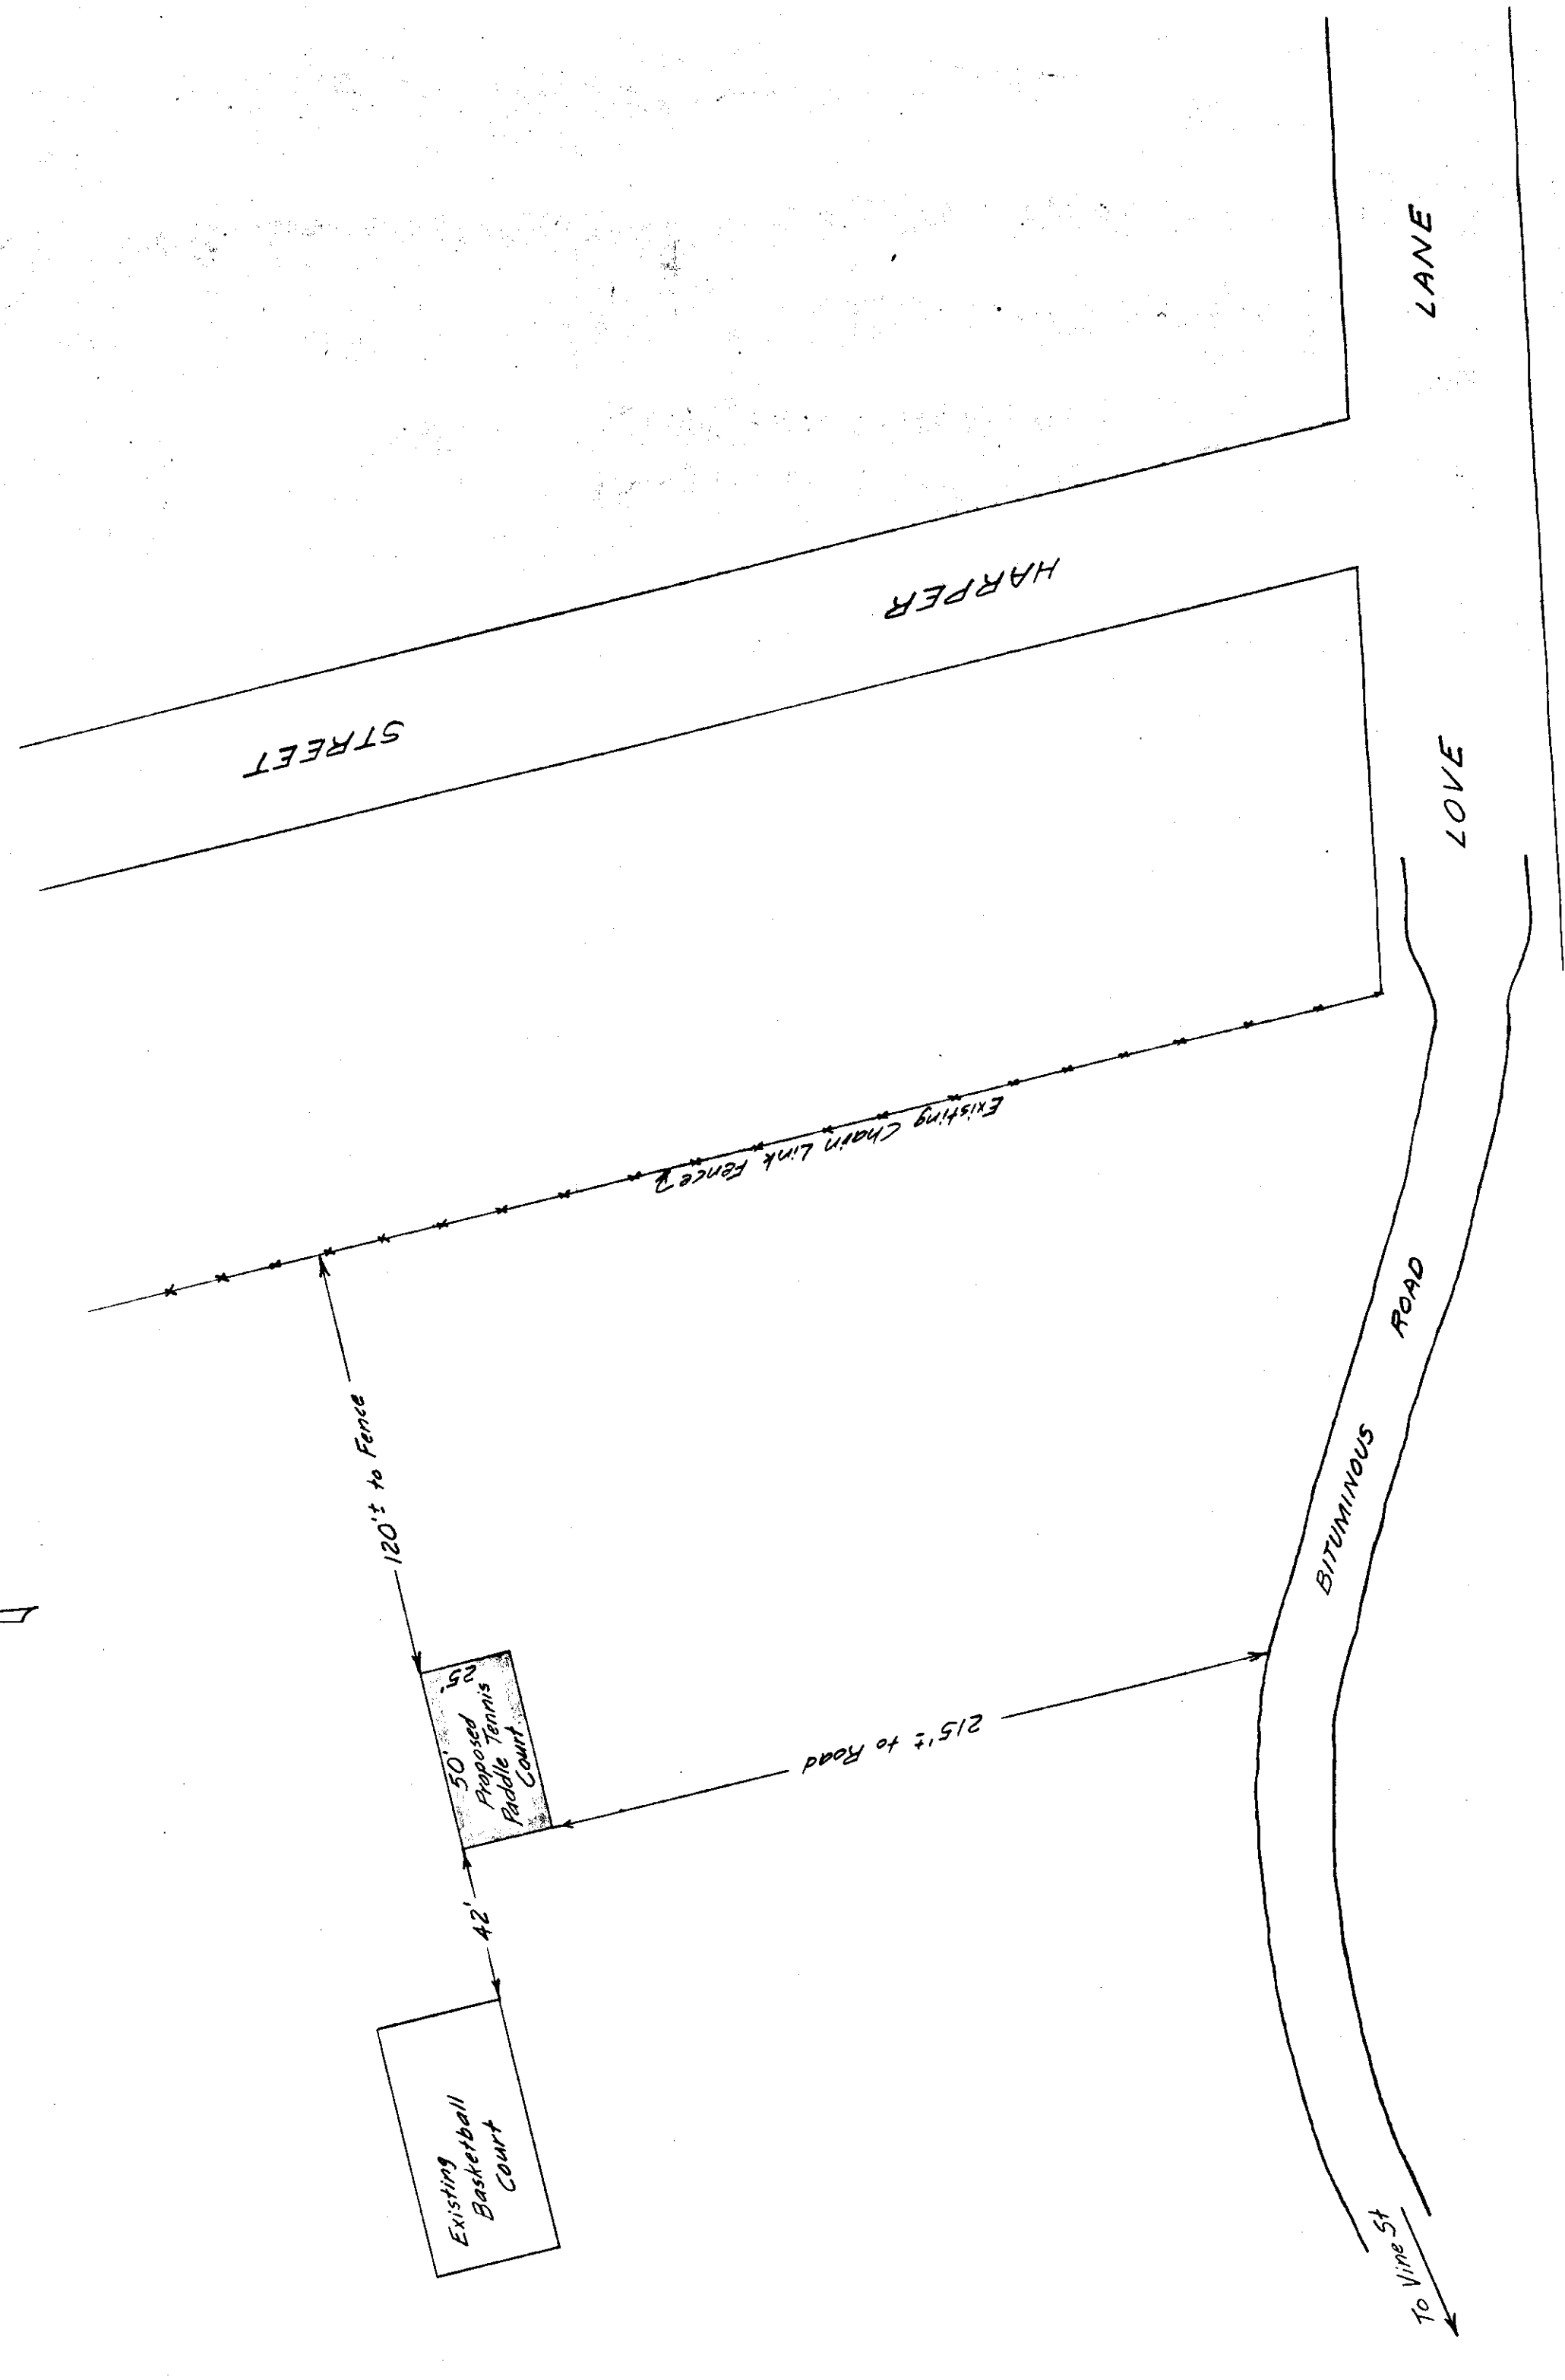



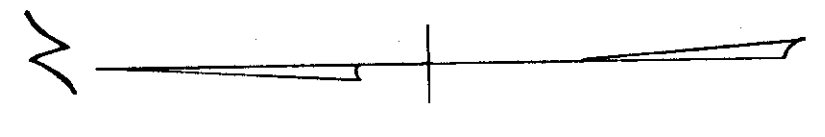


SITE IMPROVEMENTS
KENY PARK

NOTE: All Bituminous to be 2" Bituminous Concrete on 8" Faced Top Rock Base.

CITY OF HARTFORD
DEPT OF ENGINEERING
SCALE: 1"=40' MAY 1965
DATABOOK NO. 01986

PLAN
SCALE: 1"=40'

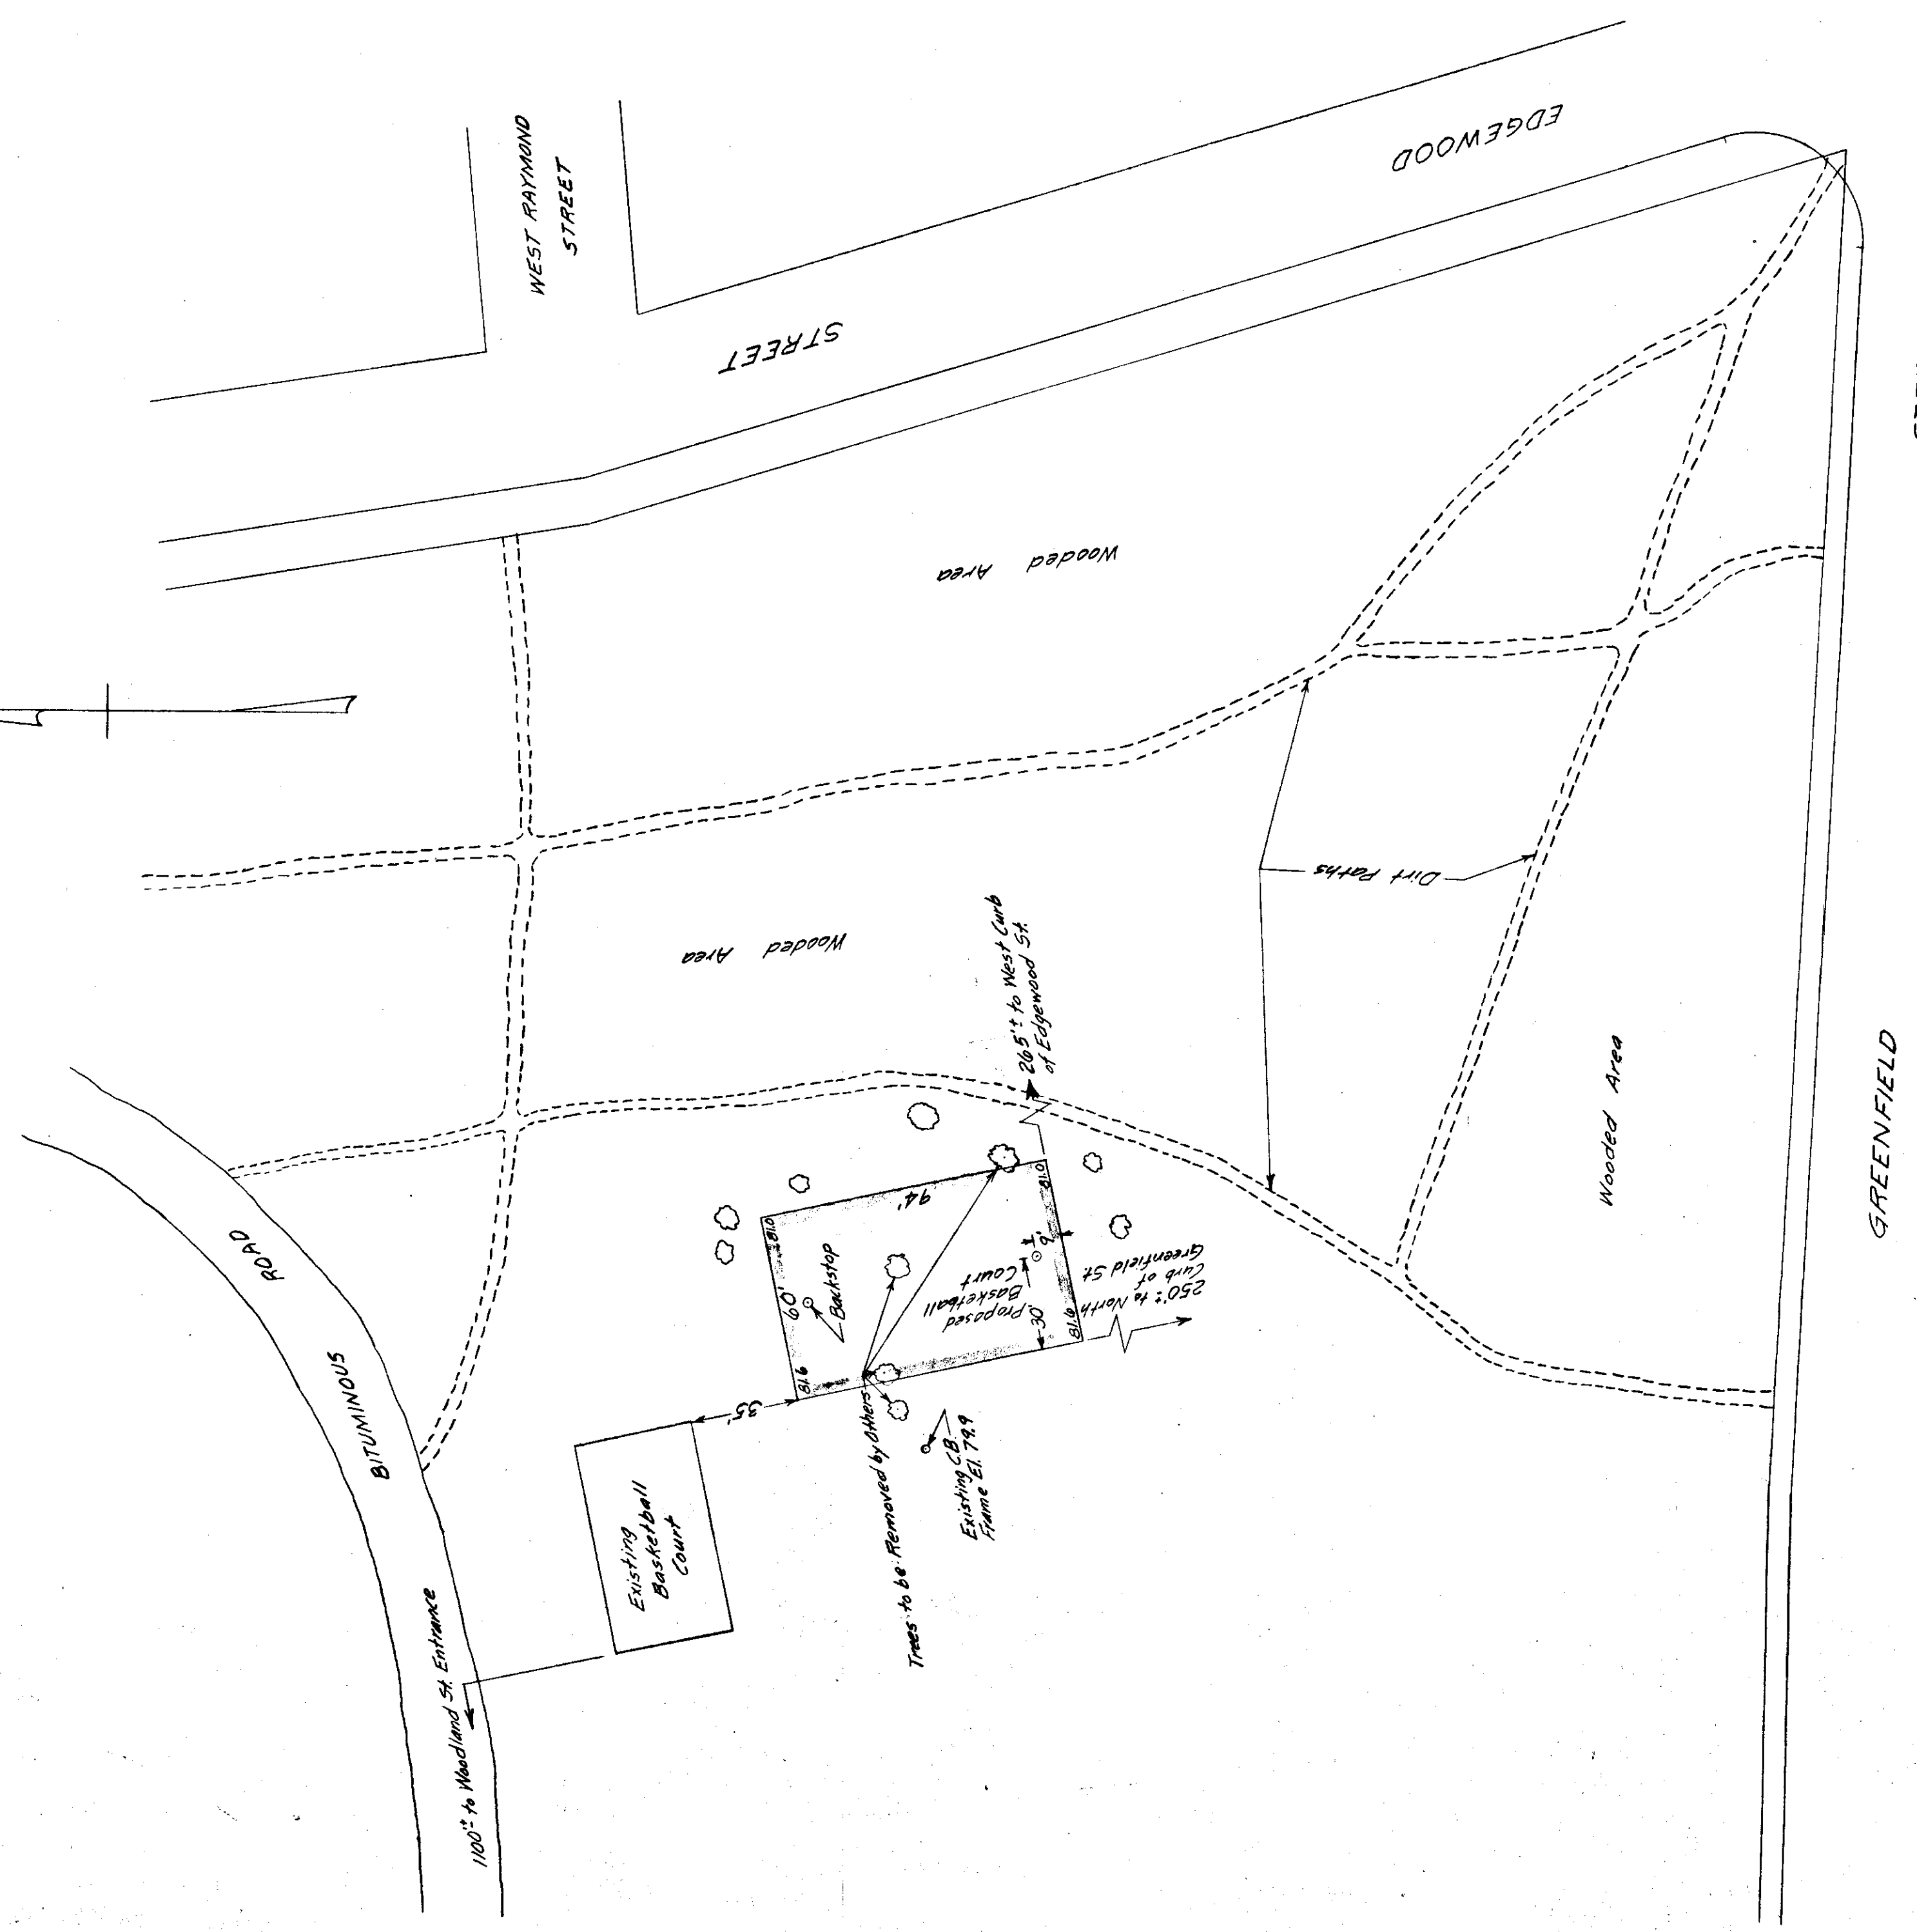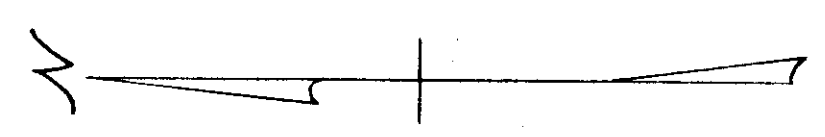

STREET

LENOX STREET

DEERFIELD AVENUE

GREENFIELD

PLAN
SCALE: 1"=40'