


GENERAL NOTES

- 1 See Details sheet 3 of 3 for location of Expansion Joint.
- 2 Existing Driveway ramps to be removed are indicated by dashed lines.
- 3 All items such as ballards, chain fence, etc. to be removed and disposed of by Contractor unless ordered otherwise by the Engineer.
- 4 Expansion Joints (premolded joint filler and dowels) shall be placed as indicated on sheet 3 of 3 and along entire length of Street Line. Payment for this expansion joint shall be included in the cost of bid item 21 (Concrete Sidewalk).

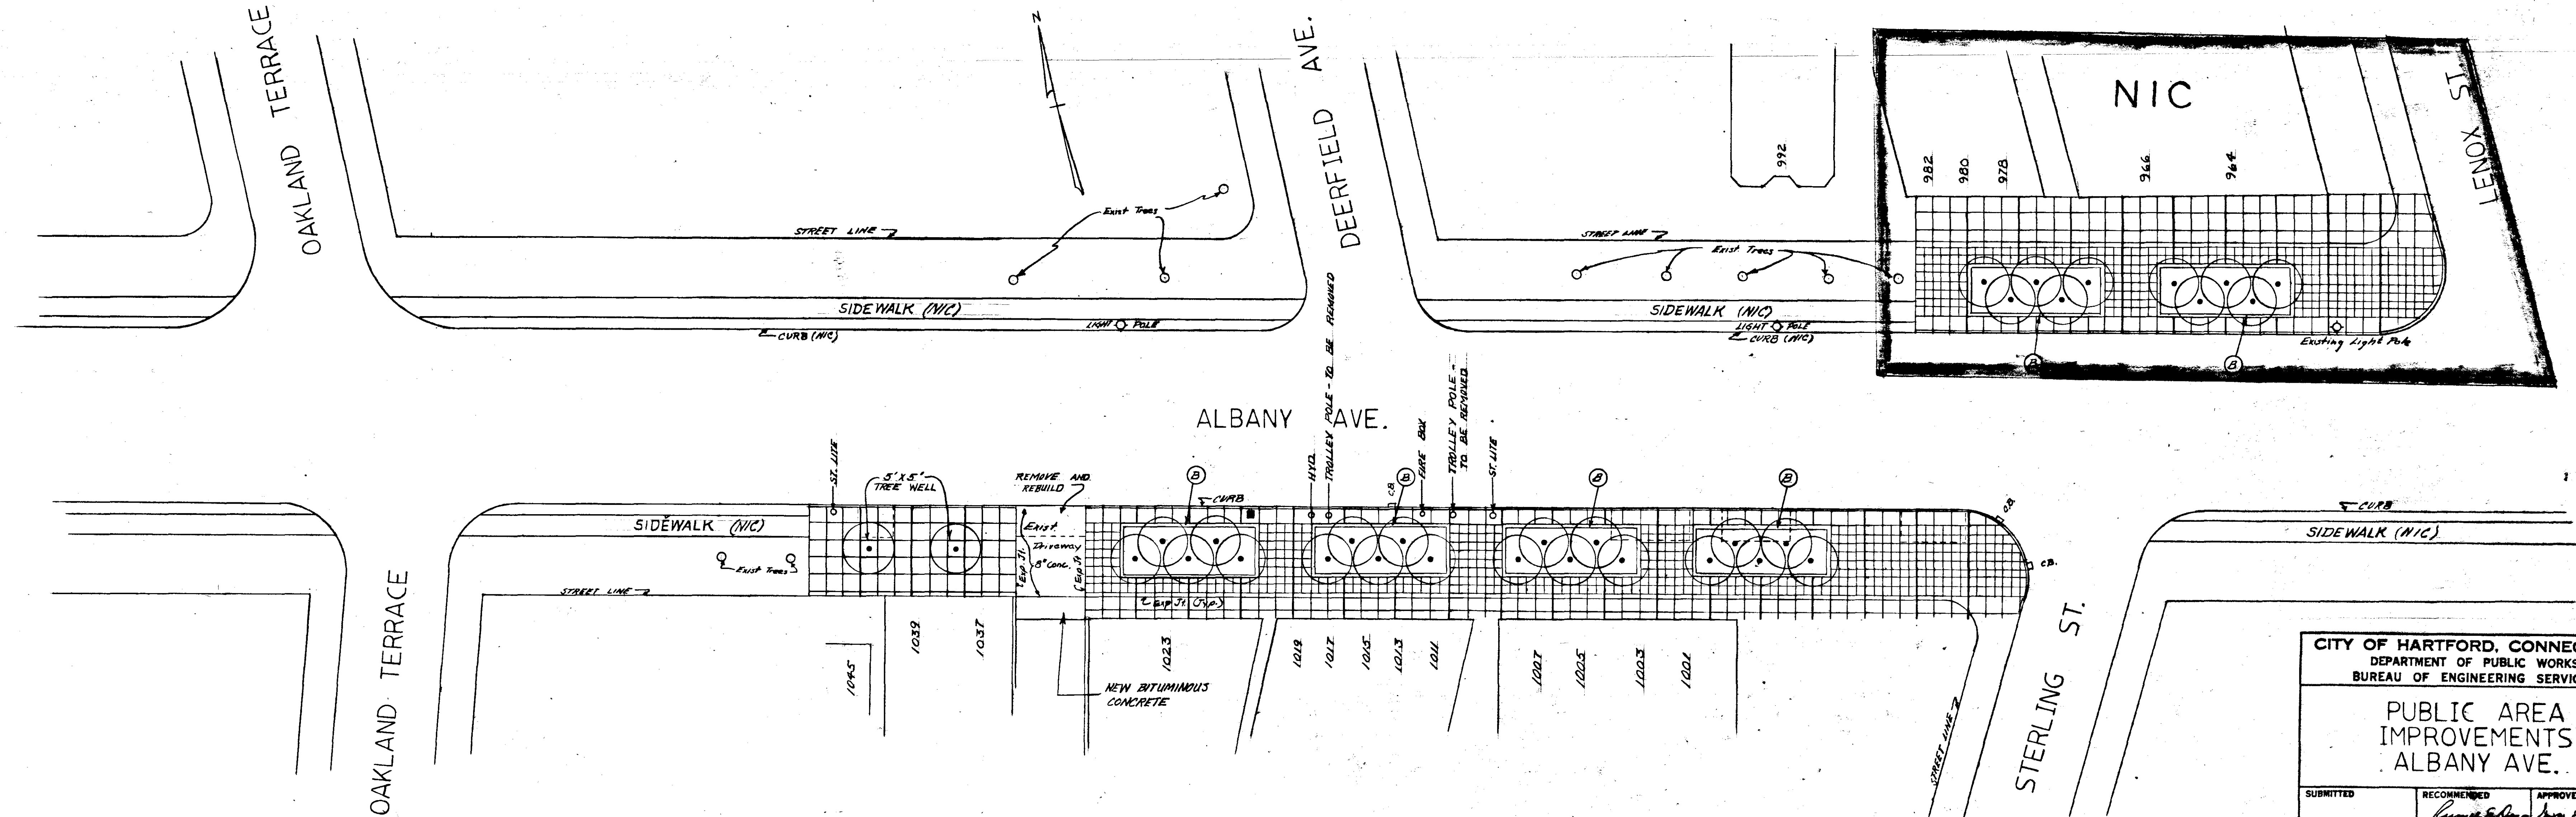

CITY OF HARTFORD, CONNECTICUT
DEPARTMENT OF PUBLIC WORKS
BUREAU OF ENGINEERING SERVICES

PUBLIC AREA
IMPROVEMENTS
ALBANY AVE.

SUBMITTED	RECOMMENDED	APPROVED
DIVISION ENGINEER	CHIEF OF ENG. SERV.	ASS. DIR. & CHIEF ENG.
DRAWN <i>WJW</i>	SCALE 1"=20'	DAYBOOK NO. 010554-A SHEET 1 of 3 DATE MARCH 1976
CHECKED		