


GENERAL NOTES

- 1 See Details sheet 3 of 3 for location of Expansion Joint.
- 2 Existing Driveway ramps to be removed are indicated by dashed lines.
- 3 All items such as bollards, chain fence, etc. to be removed and disposed of by Contractor unless ordered otherwise by the Engineer.
- 4 Expansion Joints (prewelded joint filler and dowels) shall be placed as indicated on sheet 3 of 3 and along entire length of Street Line. Payment for this expansion joint shall be included in the cost of bid item 21 (Concrete Sidewalk).

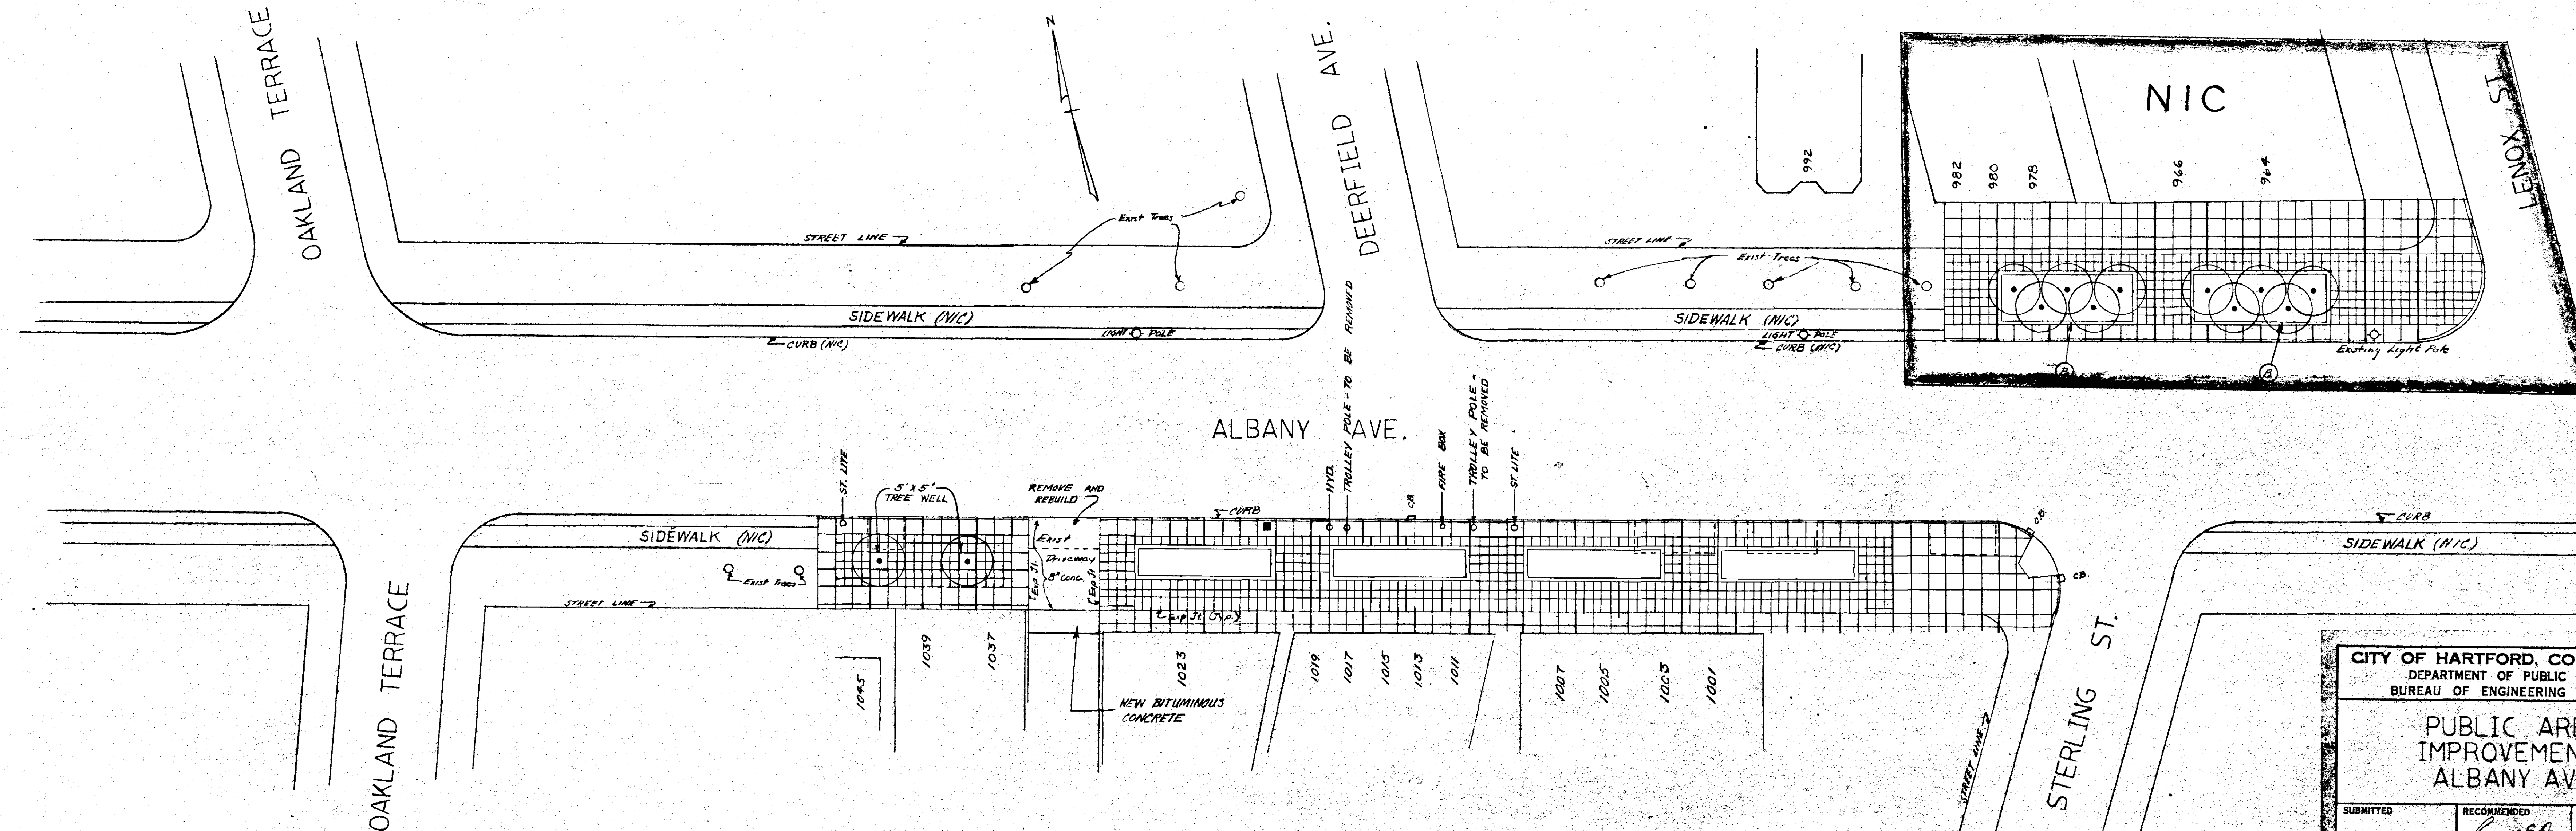

CITY OF HARTFORD, CONNECTICUT		
DEPARTMENT OF PUBLIC WORKS		
BUREAU OF ENGINEERING SERVICES		
PUBLIC AREA IMPROVEMENTS ALBANY AVE.		
SUBMITTED	RECOMMENDED	APPROVED
DIVISION ENGINEER	CHIEF OF ENG. SERV.	ASS. DIR. & CITY ENG.
DRAWN <i>WGN</i>	SCALE 1"=20'	DAYBOOK NO. 010554-A
CHECKED		SHEET 1 of 3 Revised
		DATE MARCH 1976