


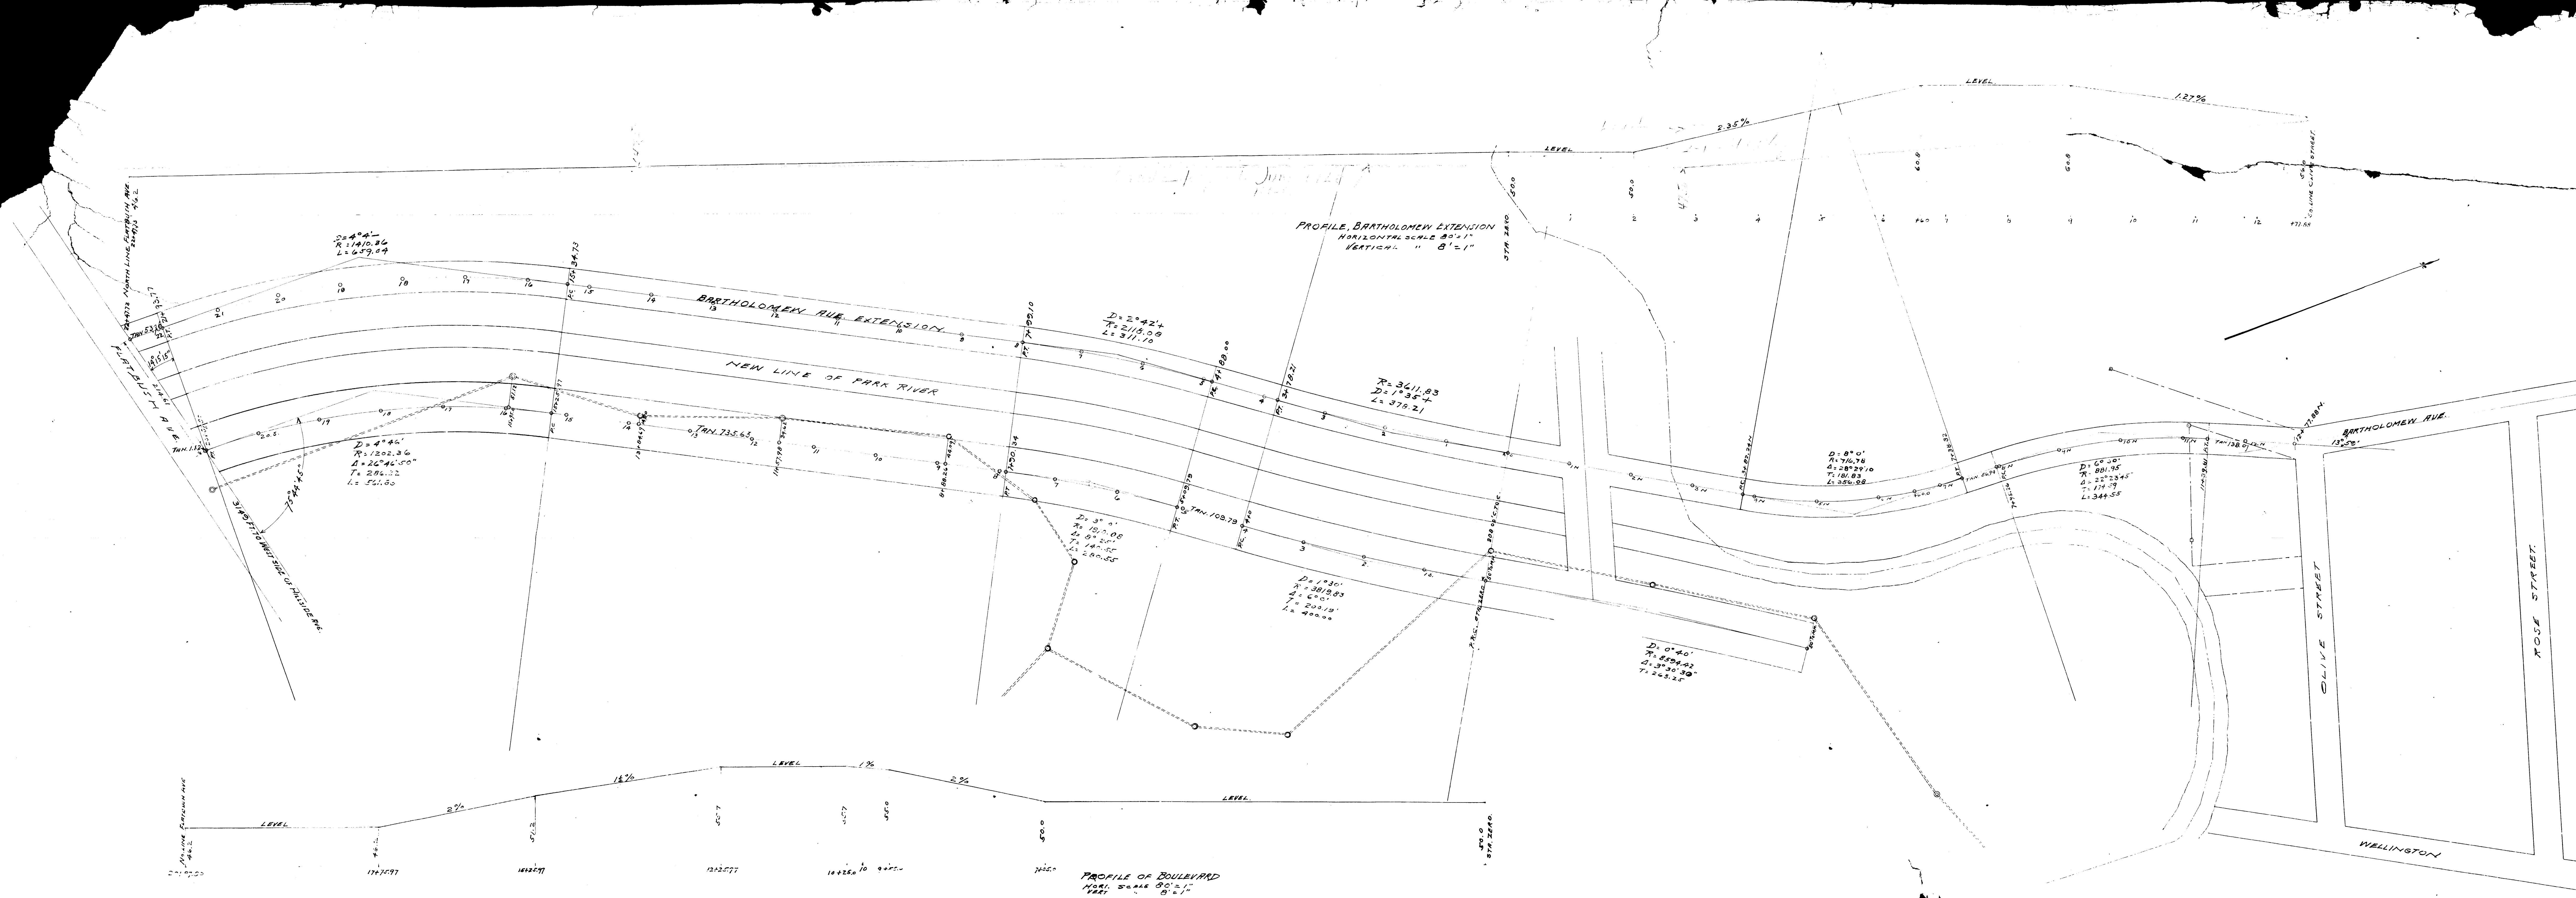

—LIBERTY STREET REALTY CO.—
LAYOUT OF BARTHOLOMEW AVENUE EXTENSION
AND BOULEVARD FROM FLATBUSH AVENUE TO
WILSON STREET
HARTFORD, CONN.
SCALE 80 FT = 1 INCH JULY 1916
John F. Higgins ENGINEER.