


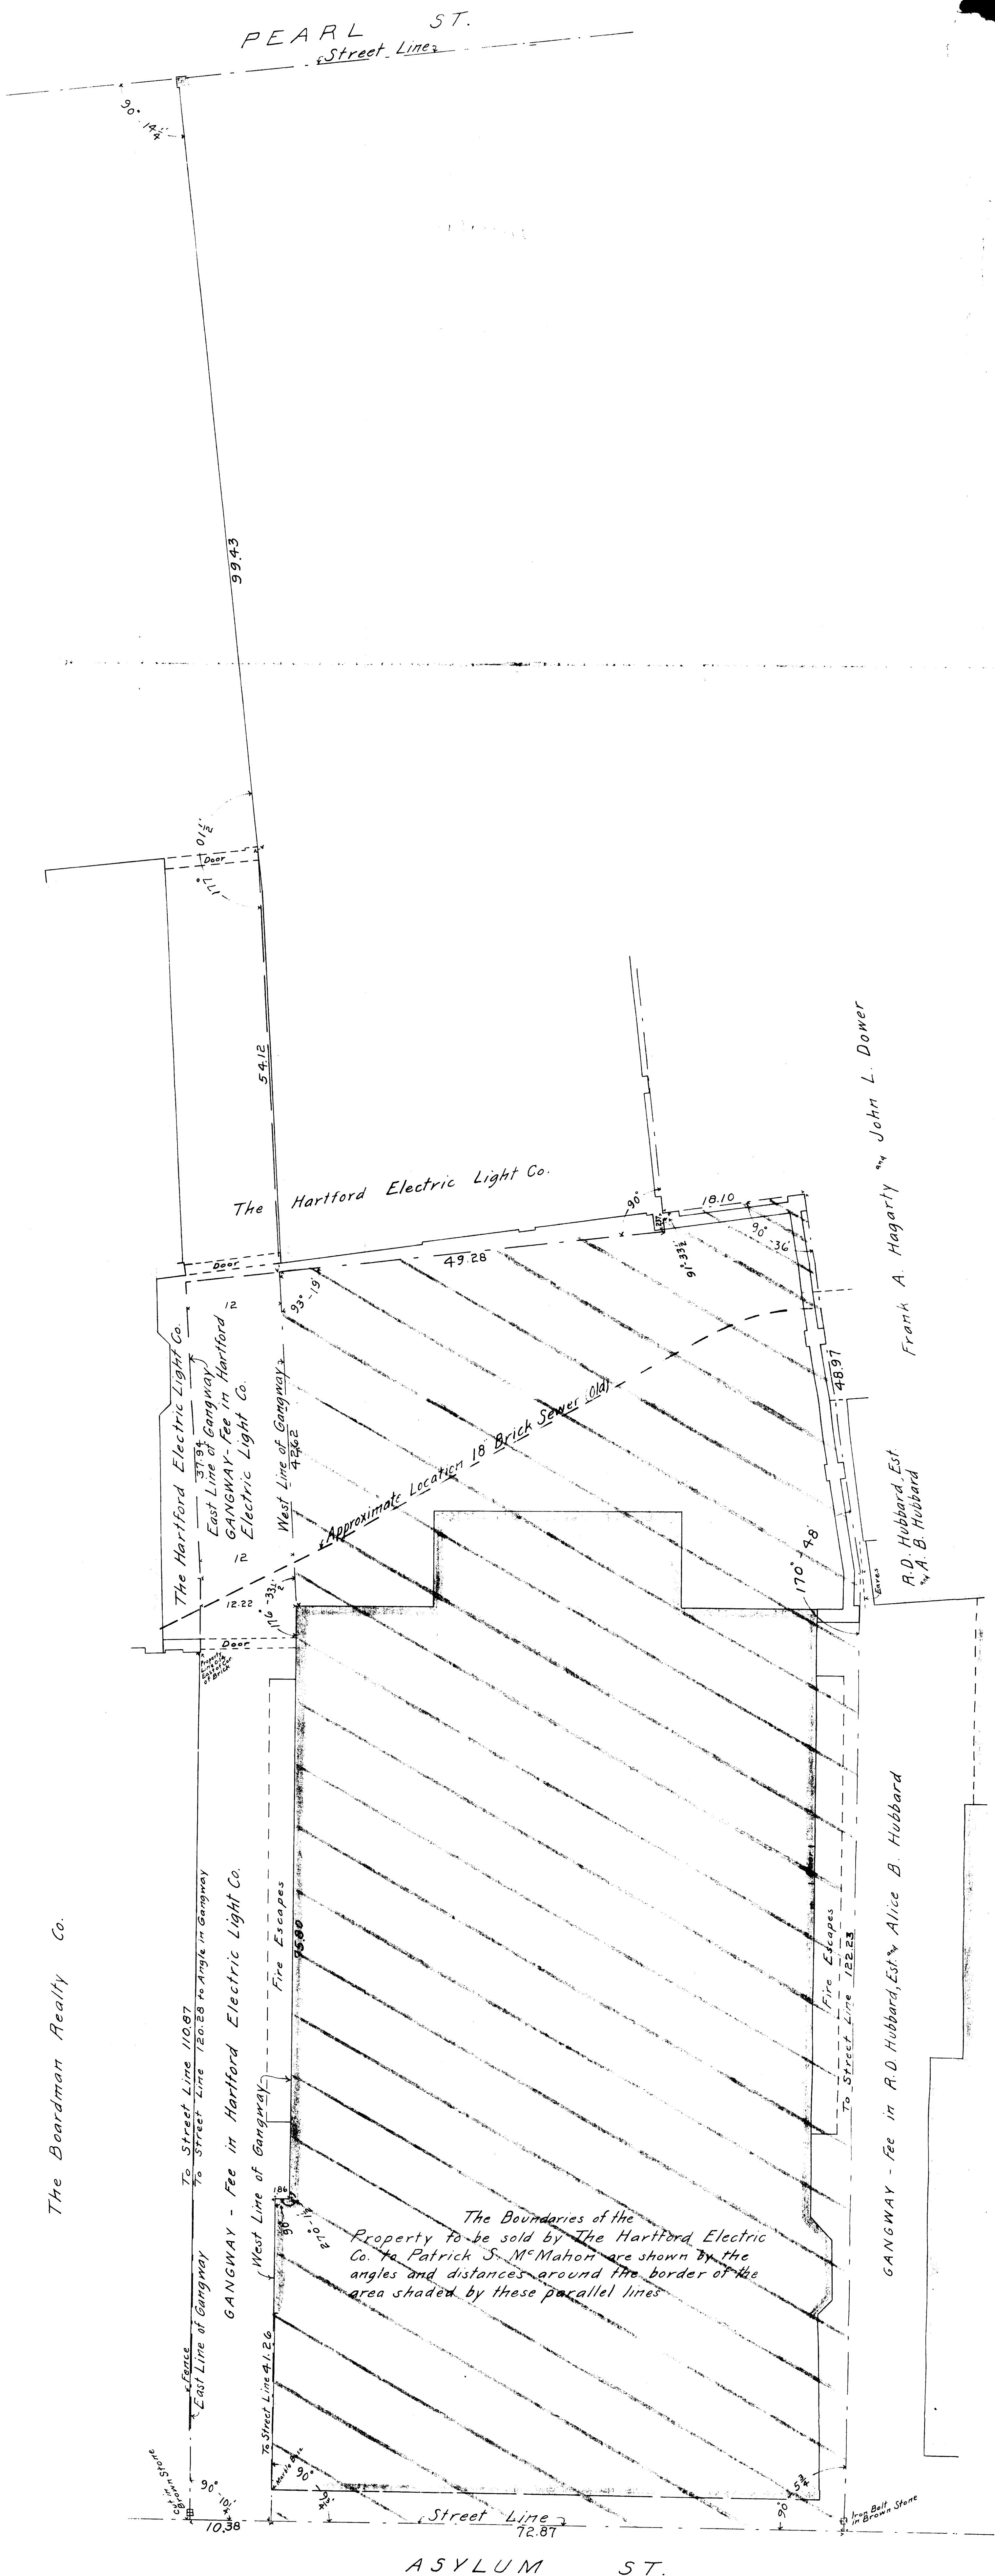

Property
of
THE HARTFORD ELECTRIC LIGHT CO.
ASYLUM ST.
HARTFORD, CONN.
SCALE 1 inch = 8 feet. JAN. 1913.
Spencer and Washburn, Eng'rs.

NORTH