


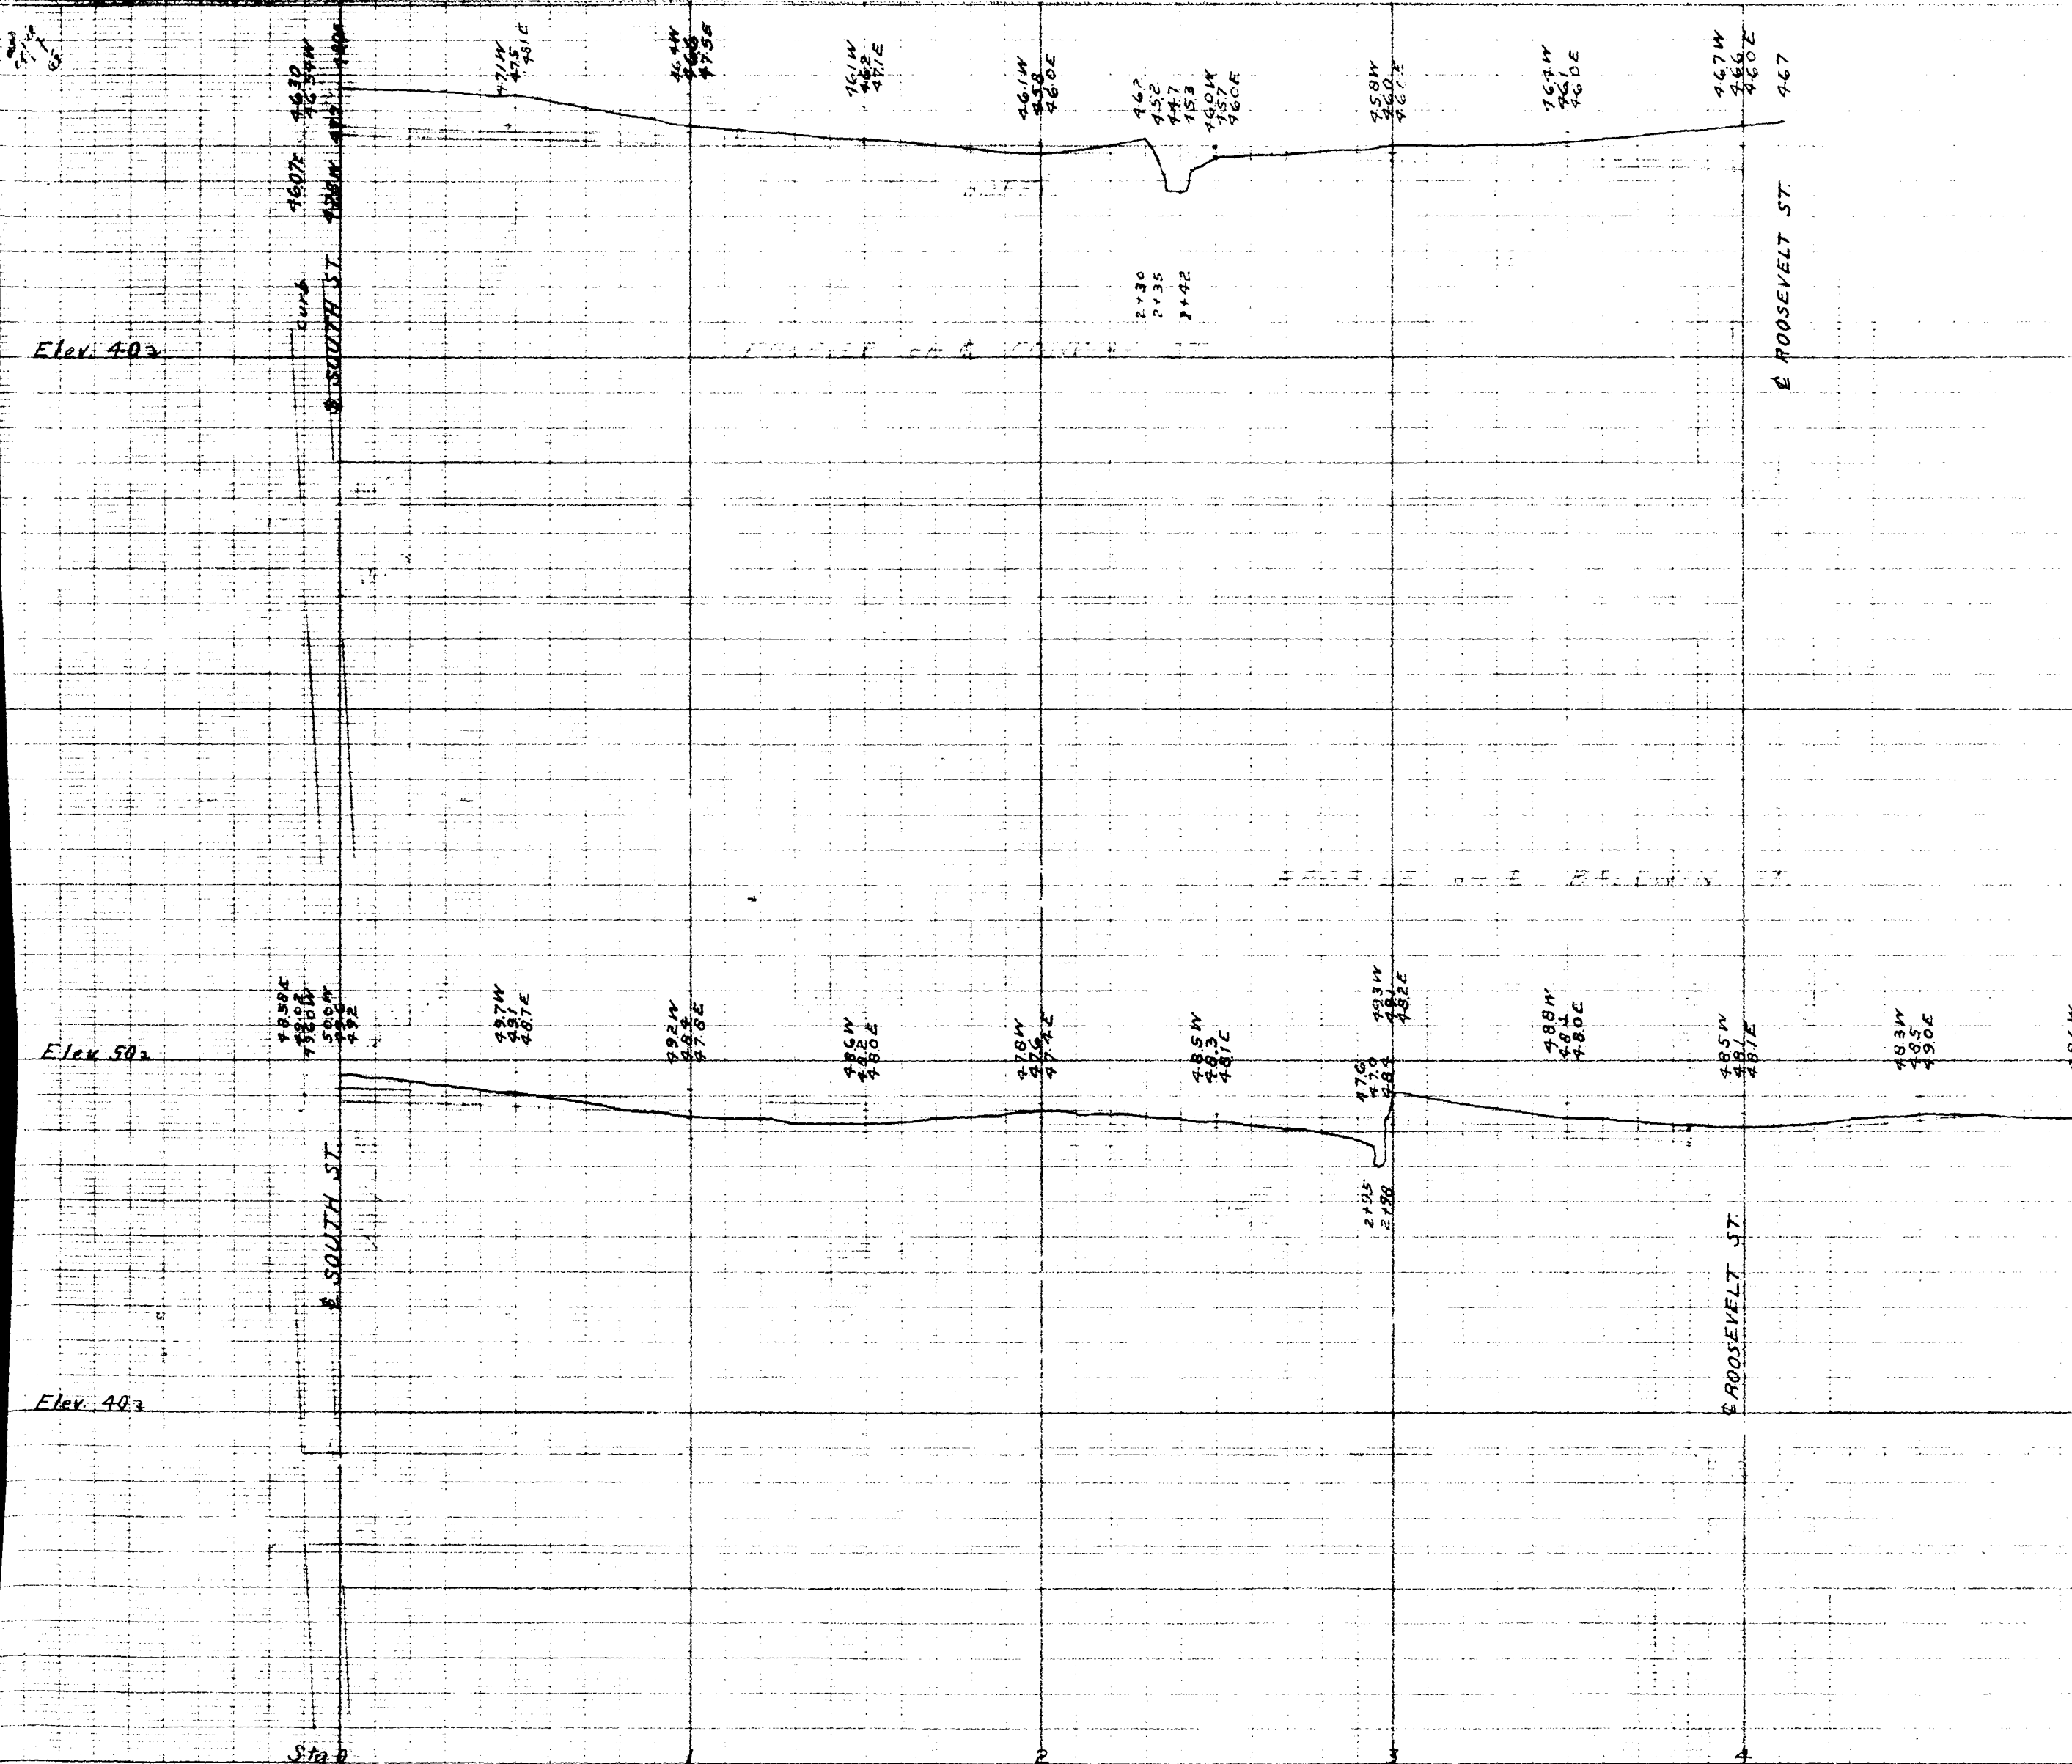

PROFILES
 run for
 MARK C. MERRILL and CO
 ON
 "SOUTH ST. ESTATES"
 HARTFORD, CONN.
 SCALE - HORIZ. 1 inch = 40 feet
 VERT. 1 inch = 4 feet
 APR 1918
 Spencer and Washburn, Inc., Engrs
 Norman C. Spencer, Print.

